


LOCATION PLAN
Scale 1:50,000

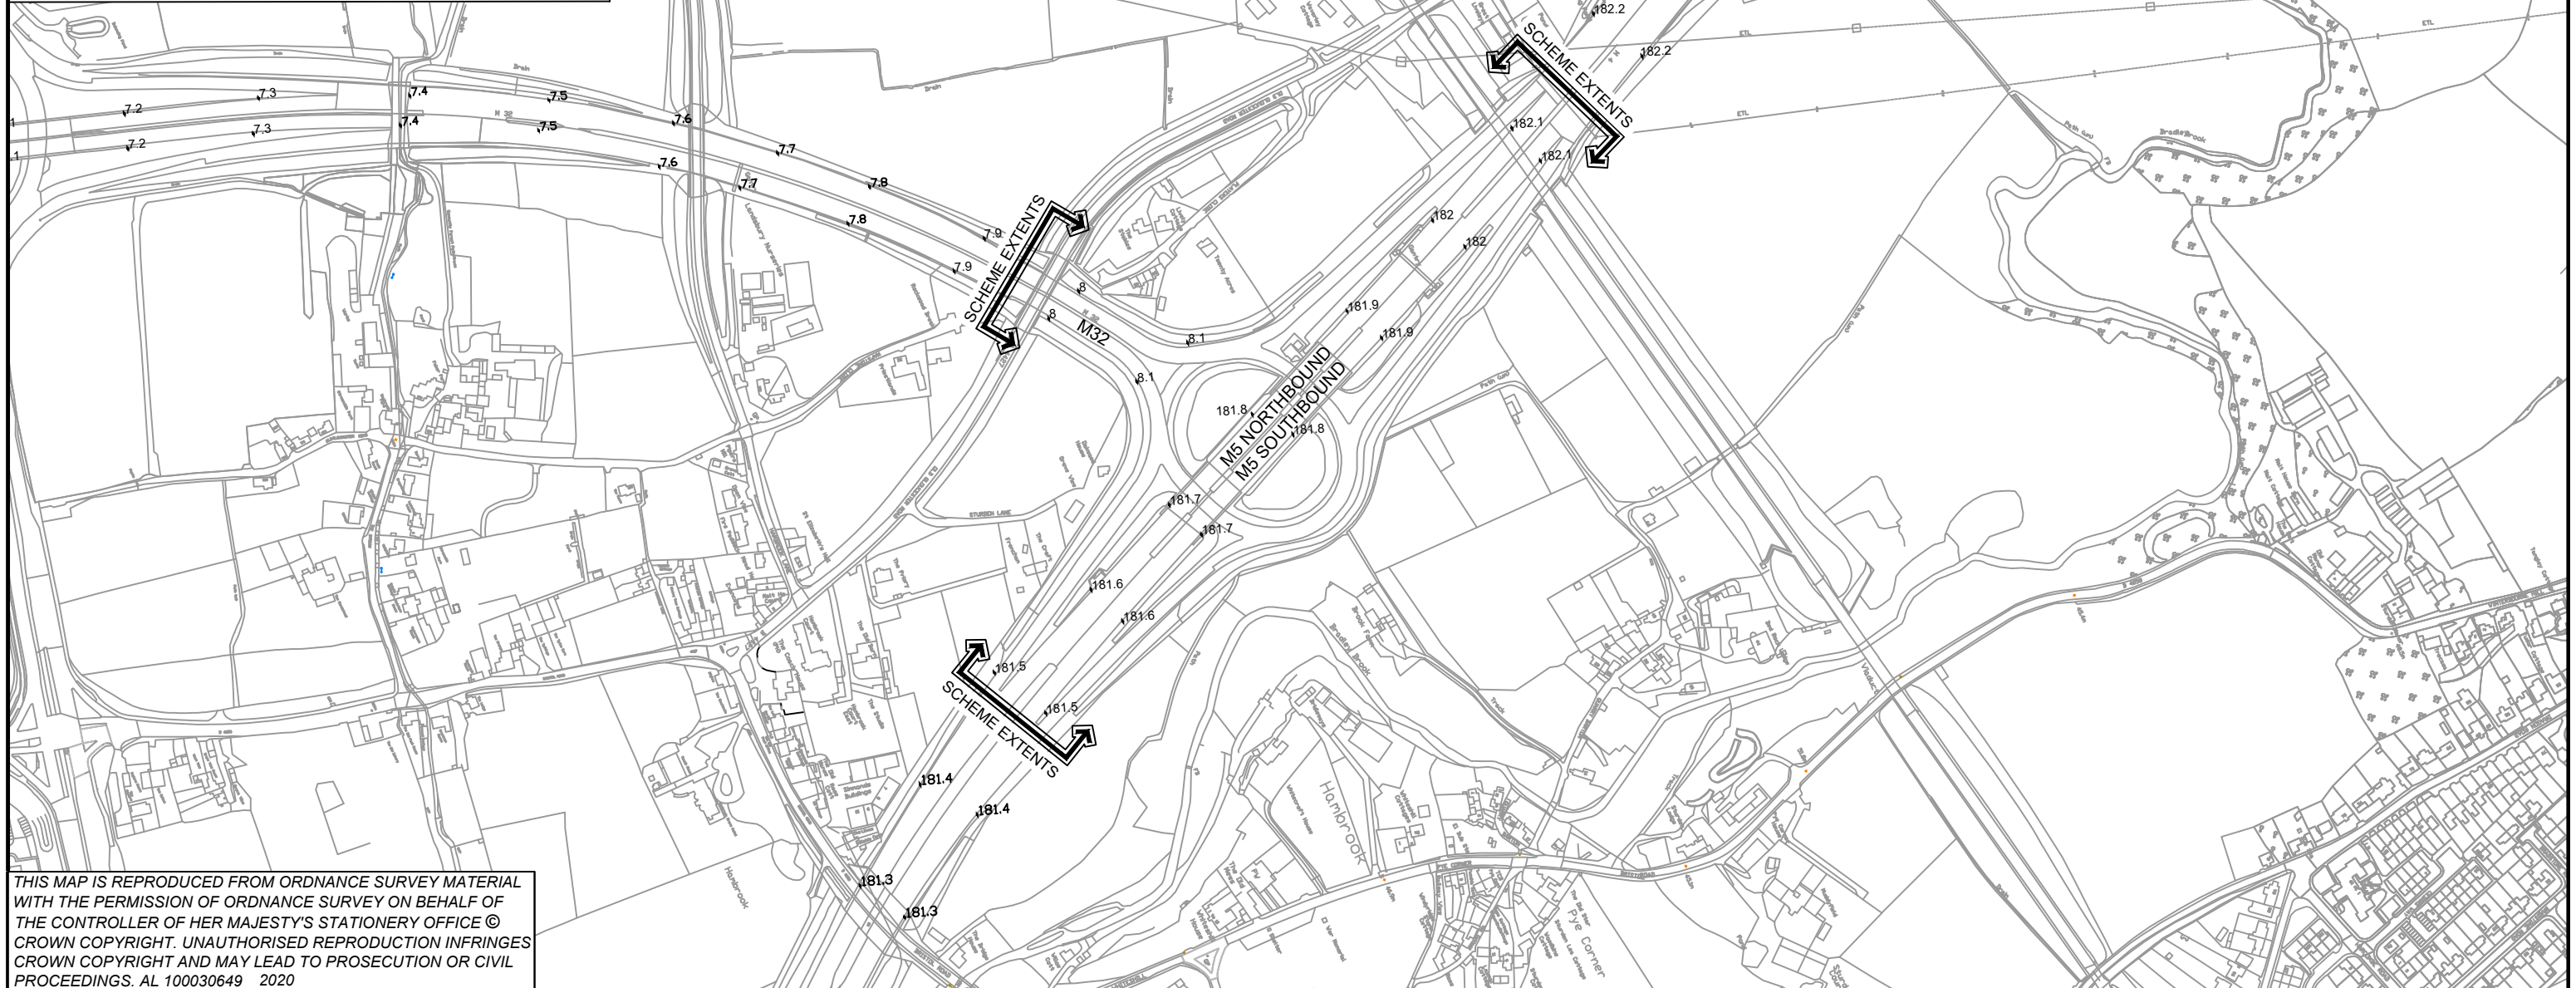

THIS MAP IS REPRODUCED FROM ORDNANCE SURVEY MATERIAL WITH THE PERMISSION OF ORDNANCE SURVEY ON BEHALF OF THE CONTROLLER OF HER MAJESTY'S STATIONERY OFFICE © CROWN COPYRIGHT. UNAUTHORISED REPRODUCTION INFRINGES CROWN COPYRIGHT AND MAY LEAD TO PROSECUTION OR CIVIL PROCEEDINGS. AL 100030649 2020

CLIENT

SCHEME NAME **M4 J19 & M32 J1 & J3 LIGHTING REPLACEMENT**

DRAWING TITLE **M4 J19 LOCATION PLAN**

DRAWN : MT	SCALE : 1:5000	DRAWING STATUS
DESIGN : MT	DIMENSIONS : m	WORK IN PROGRESS
CHKD : JH	ORIG DWG SIZE: A3	PRELIMINARY DRAWING
APPD : DRS	COPYRIGHT © KIER	EXTERNAL ISSUE <input checked="" type="checkbox"/>
DATE : 14/05/20		AS-BUILT
SUITABILITY: S2	FOR INFORMATION	

C1	FOR INFORMATION	JH	DRS	14/05/20
REV	DETAILS	CHKD	APPD	DATE

AGENT

DRAWING NUMBER			SCHEME REFERENCE No.	
PROJECT	ORIGINATOR	VOLUME	570129A	
HE570129A	- KIER -	HLG	REVISION	
M4_J19_SR	- DE - EO -	0100_01	C 1	
LOCATION	TYPE	ROLE	NUMBER	