


BUILDING OUTLINE INFORMATION

ARCHITECT'S DRAWING No.	DATE
-------------------------	------

NOTES

1. THIS DRAWING SHALL BE READ IN CONJUNCTION WITH ALL ASSOCIATED ARCHITECTS AND ENGINEERS DRAWINGS.
2. ALL WORKS TO BE CARRIED OUT IN STRICT ACCORDANCE WITH ALL RELEVANT SAFETY REGULATIONS.
3. THIS DRAWING IS FOR TENDER PURPOSES ONLY. FULLY DETAILED INSTALLATION, CO-ORDINATION AND BUILDERSWORK DRAWINGS SHALL BE PROVIDED BY THE ELECTRICAL SUB-CONTRACTOR IN ACCORDANCE WITH THE SPECIFICATION.
4. ALL HOLES BELOW 50MM THROUGH WALLS, FLOORS AND PARTITIONS ETC SHALL BE UNDERTAKEN BY THE ELECTRICAL SUB-CONTRACTOR. THE MAIN CONTRACTOR SHALL BE RESPONSIBLE FOR FIRE STOPPING AROUND SERVICES TO MAINTAIN FIRE INTEGRITY.
5. MAIN SUPPLY AND EXTRACT DUCTWORK WITHIN ROOF VOID IS TO BE MODIFIED TO SUIT NEW AREA.
6. NENE REFRIGERATION ARE TO CARRY OUT ALL OF THE AIR CONDITIONING WORKS INCLUDING SUPPLY AND INSTALL OF NEW AIR CONDITIONING UNITS AND THE RELOCATION AND SERVICING OF THE EXISTING UNITS CONTACT No. 01933 623441

AIR CONDITIONING UNIT SCHEDULE						
REF.	LOCATION	MANUFACTURER	TYPE	INTERNAL MODEL	EXTERNAL MODEL	ACCESSORIES
ACU01	OFFICE 3	DAIKIN	CEILING MOUNTED CASSETTE UNIT	FFQ60BV	RXS60F	BRCE151A- A/C CONTROLLER
ACU02	OFFICE 4	DAIKIN	CEILING MOUNTED CASSETTE UNIT	FFQ50BV	RXS50J	BRCE151A- A/C CONTROLLER

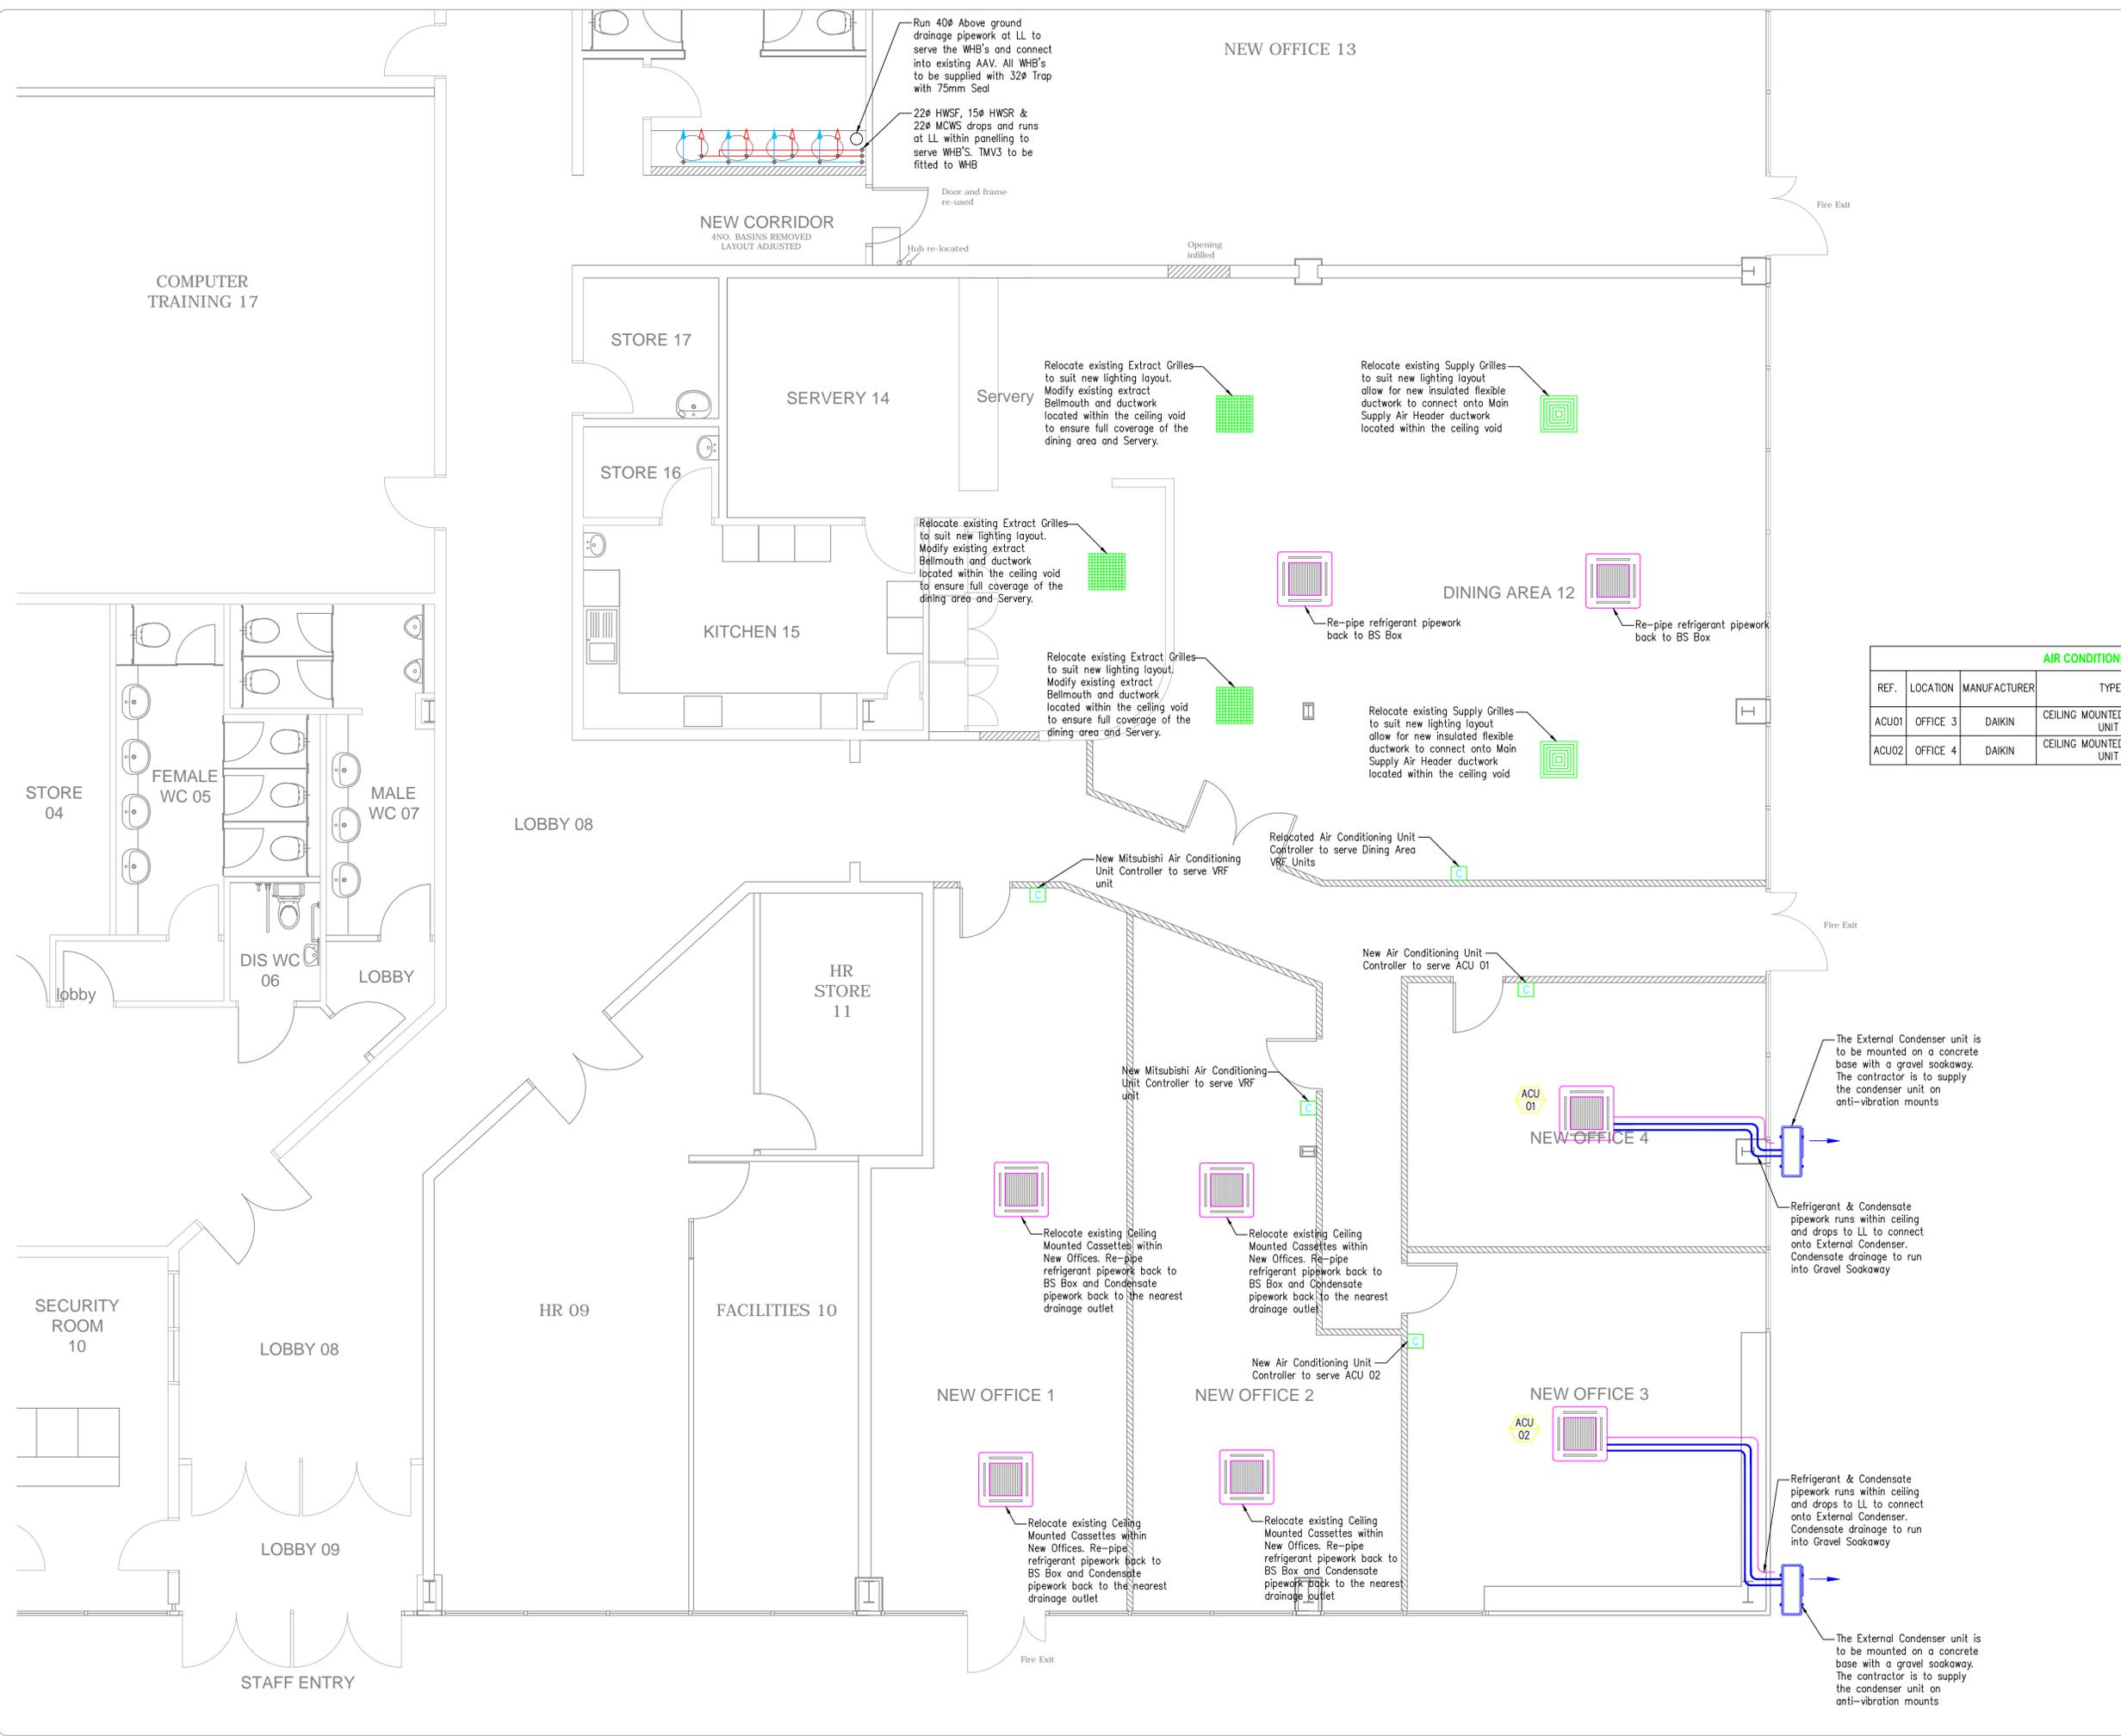

REV	DATE	DESCRIPTION	BY	VE
-----	------	-------------	----	----

Parsons Associates
CONSULTING ENGINEERS

River View, Great Addington Road, Little Addington, Kettering, Northamptonshire, NN14 4BA
Tel. (01933) 652764 | Mobile. 07788 546550
Email. enquiries@parsons-consulting.co.uk

ISSUE STATUS: TENDER ISSUE

CLIENT: CORBY ENTERPRISE CENTRE BANGRAVE ROAD

PROJECT: NEW OFFICES

DRAWING TITLE: PROPOSED MECHANICAL WORKS LAYOUT

SCALE: 1:50 @ A1	DATE: JULY 2017	BY: MP	VE: MP
DRAWING NUMBER: M001		REV: T1	

This drawing is copyright and may not be reproduced either in part or full without written permission from Parsons Associates.
DO NOT SCALE OFF THIS DRAWING