


Do not scale this drawing or associated computer digital data, and use figured dimensions only.  
All dimensions are in millimetres and levels in metres unless noted otherwise.  
All dimensions should be checked on site prior to works commencing.  
Any discrepancies or items where dimensions cannot be determined should be reported to KSS.  
Revision clouds on drawing refer to changes against previous revision.

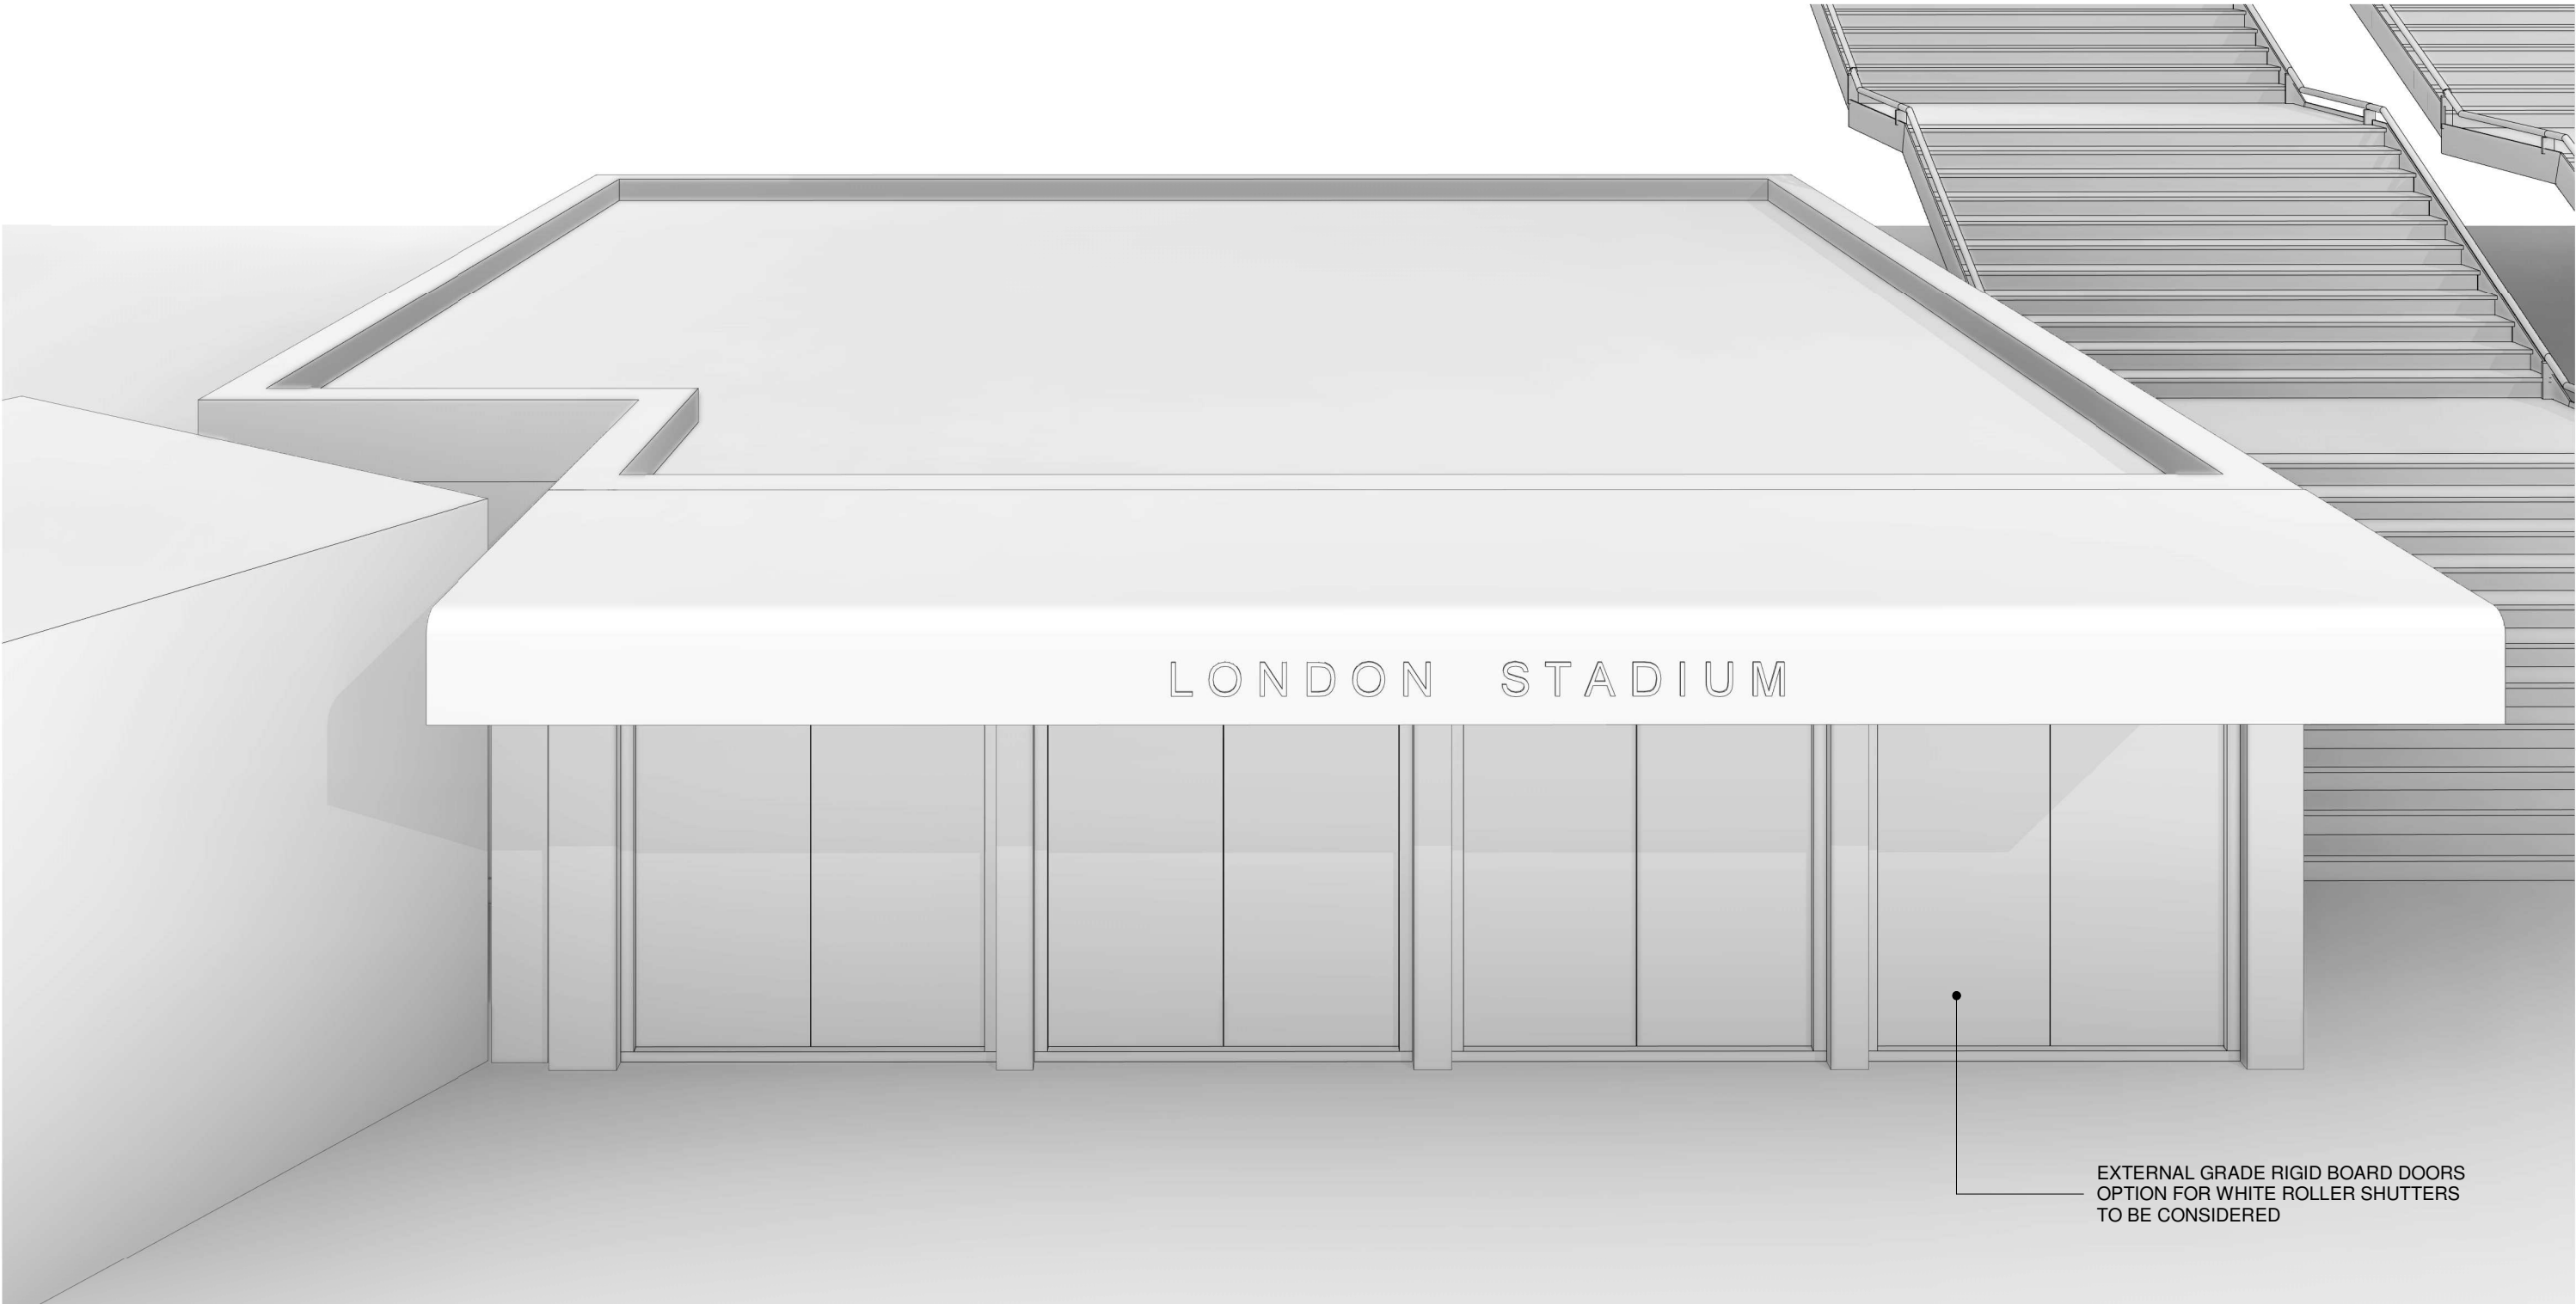

CLIENT
LONDON STADIUM
PROJECT
LONDON STADIUM
TITLE
STAFF SECURITY POINT - 3D VIEW

REVISIONS			DRWN	CHKD
REV	DATE	DESCRIPTION		
P1	22.01.20	WORK IN PROGRESS	DL	JB
P2	12.02.20	WORK IN PROGRESS	DL	PY

GENERAL NOTES AND LEGEND
--------------------------

KSS

London 1 James Street London W1U 1DR  
Kent 7 Blighs Walk Sevenoaks TN13 1DB  
KSSGROUP.COM ☎ +44 (0)20 7907 2222

**Suitability codes to BS1192:**  
S0 WIP, S1 Suitable for Coordination S2 Suitable for Information, S3 Suitable for Review & Comment, S4 Suitable for Stage Approval, S6 Suitable for PIM Authorisation, S7 Suitable for AIM Authorisation, S8 Suitable for Building Control Approval, SP Suitable for Planning Approval, ST Suitable for Tender  
A1, A2, A.n, Approved and accepted as stage complete, B1, B2, B.n, Partially Signed Off, CR As Construction Record documentation

REFERENCE

12345-KSS-XX-XX-DR-A-SK-04

SCALE

FORMAT

@ A3

SUITABILITY

S0

REVISION

P2