


Lodge Park Sports Centre
Creation of an Artificial Grass Pitch (AGP)



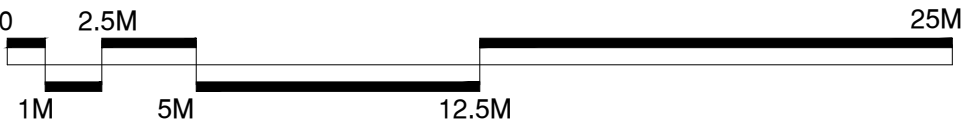

CONSULTANTS
Surfacing Standards LTD
16 Park House, Codsall
Walsham, WOT 5LQ
01536 400 012

1 - DO NOT SCALE FROM DRAWING. ALL DIMENSIONS TO BE CHECKED ON SITE PRIOR TO COMMENCEMENT OF WORKS.
2 - THIS DRAWING IS COPYRIGHT TO SURFACING STANDARDS LTD
3 - ALL PERSONNEL SHOULD BE AWARE OF THE HEALTH AND SAFETY PLAN WHICH IS RETAINED IN THE SITE MANAGERS OFFICE.

NOTES

Existing artificial grass pitch area

Existing hard standing areas


Existing 5.0m high weldmesh fencing

Existing 3.0m high weldmesh fencing

Existing 4.0m high twin bar fencing

Proposed 2no. Cross pitches with 6m Ds and 3m divisional lines

Proposed 3no. Cross pitches with 6m Ds and 3m divisional lines

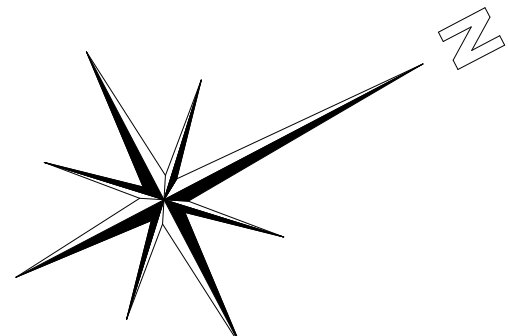


00	FEASIBILITY ISSUE		NM		27/11/18
REV	DESCRIPTION		BY	CHK	DATE



Surfacing Standards Limited
SPORTS PITCH CONSULTANTS

KEY PLAN

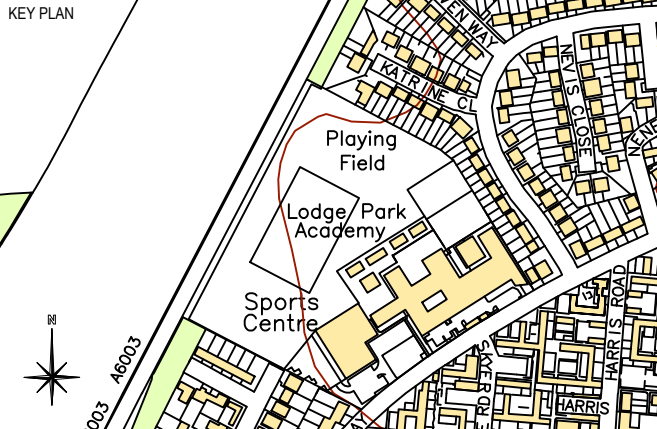

AUTHOR
Nick McLaren

TITLE
LODGE PARK SPORTS CENTRE
Creation of an Artificial Grass Pitch (AGP)
Proposed AGP Layout

PROJECT SS2593	SCALE 1:200	SIZE A1
DRAWING No 03	REVISION 00	