


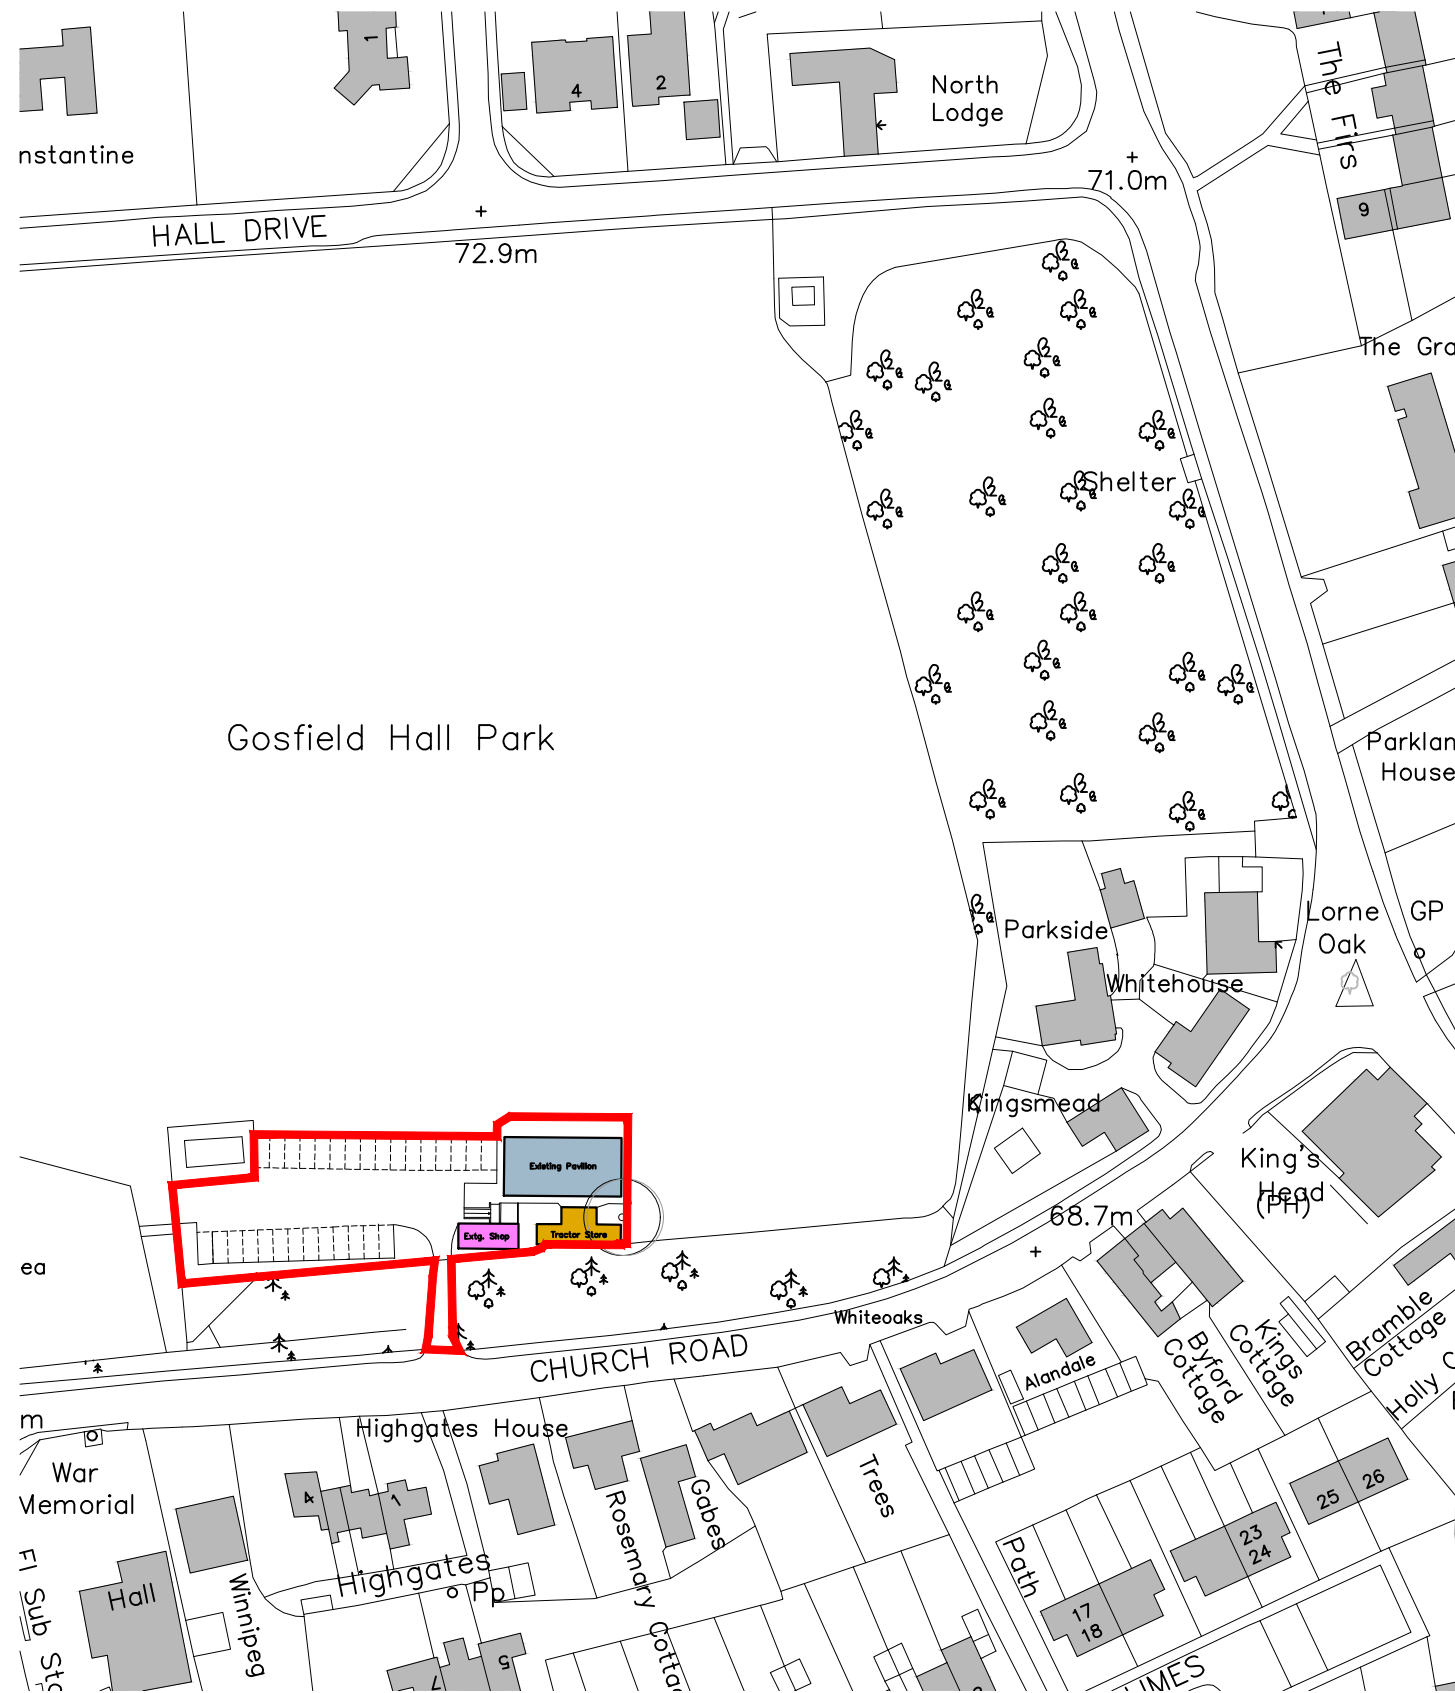


Location Plan 1:1250


Gosfield Pavilion, Gosfield Road, Gosfield, Essex, C09 1TL

Proposed Extension to the Playing Field Pavilion
for the use of a Community Shop

Location & Block Plan

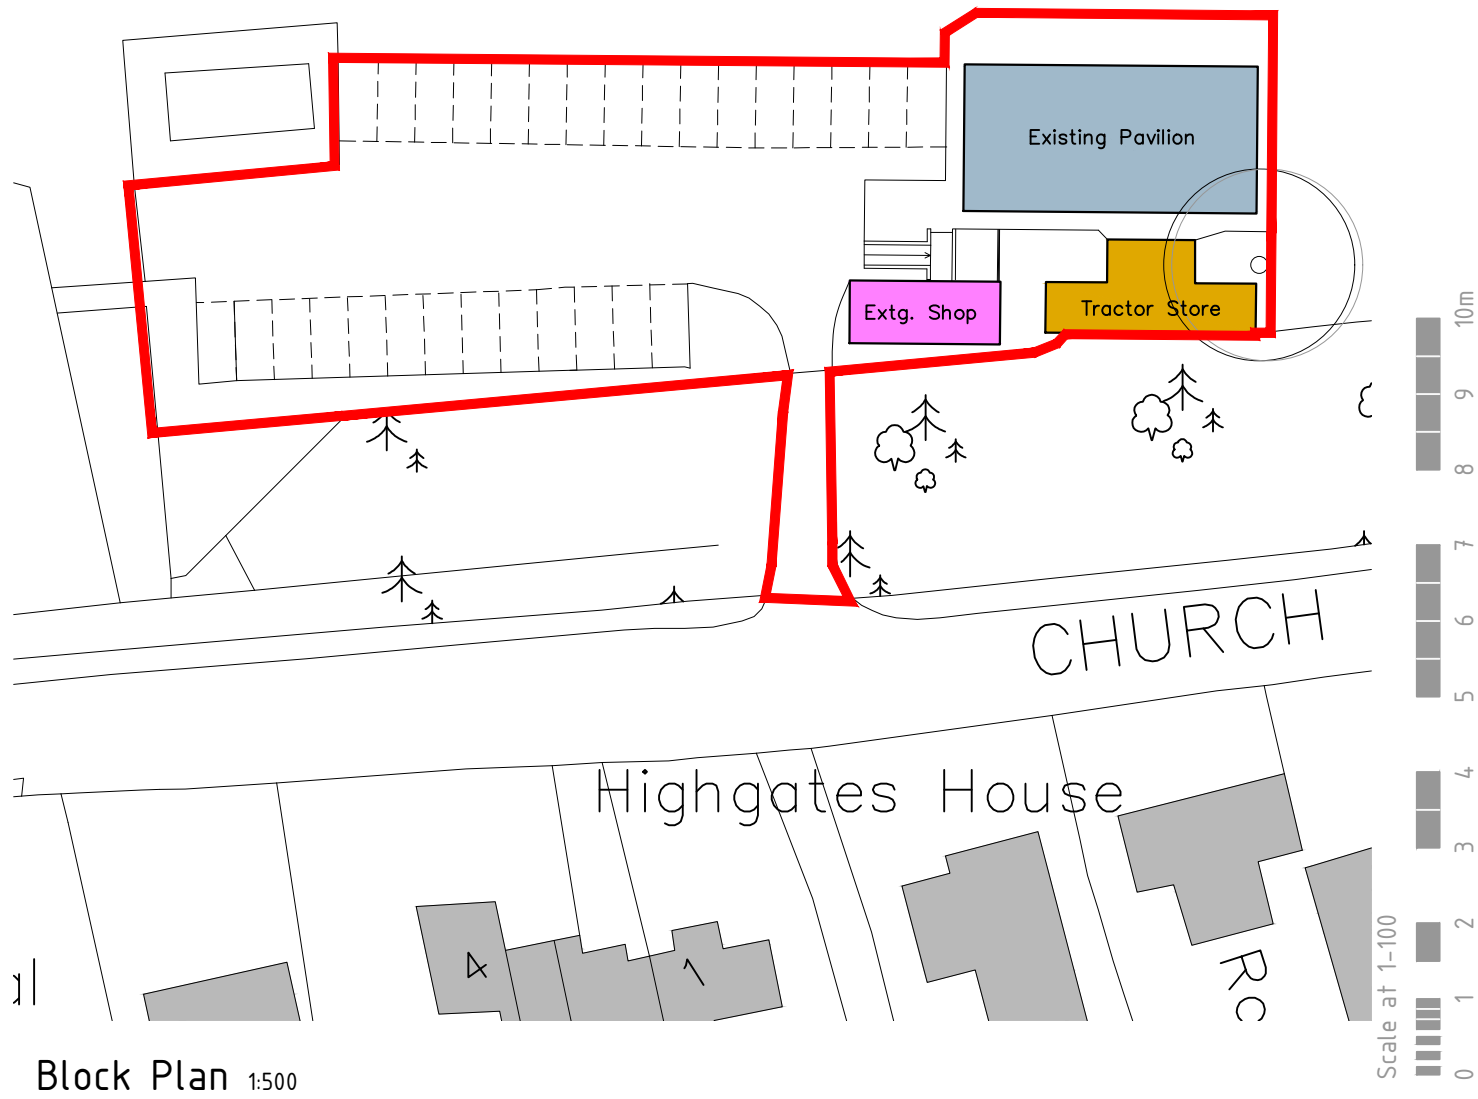

Block Plan 1:500

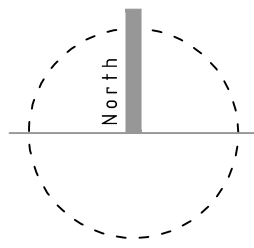

EPA structural engineering & architectural services	WEST END BARN, THE STREET, RAYNE, BRAINTREE, ESSEX, CM77 6RY T 01376 349929 e edward.parsley@btconnect.com w www.edwardparsleyassociates.co.uk	Drawn SA	Drg 11665 00 Project
		Date Oct 2019	
	Scale As shown		
	Paper A3		

© This drawing is copyright and should not be reproduced in whole or in part without the written permission of Edward Parsley Associates