

# WEST END GARDENS REFURBISHMENT

Existing wall remove old coping and replace with new.

Where new surface meets old, excavate to remove old wearing course and lay new wearing course on sound base course surface. Finish level at existing level.

Where new surface meets old, excavate to remove old wearing course and lay new wearing course on sound base course surface. Finish level at existing level.

Area of existing tarmac to remove and reinstated with grass.

Where new surface meets old, excavate to remove old wearing course and lay new wearing course on sound base course surface. Finish level at existing level.



Existing flower bed

Where new surface meets old, excavate to remove old wearing course and lay new wearing course on sound base course surface. Finish level at existing level.

## Notes:

### KEY

-  Area of existing tarmac to be removed and reinstated with grass. Breakout and remove at least to depth of 150mm provide 150mm grade 1 topsoil and sow grass seed.
-  Area of existing tarmac to overlay with 30mm wearing course of 6mm. A suitable tarmac coat must be used (98m2)
-  New edgings pcc roundtop to match existing. Allow 30 mm. to include replacement edgings where required.

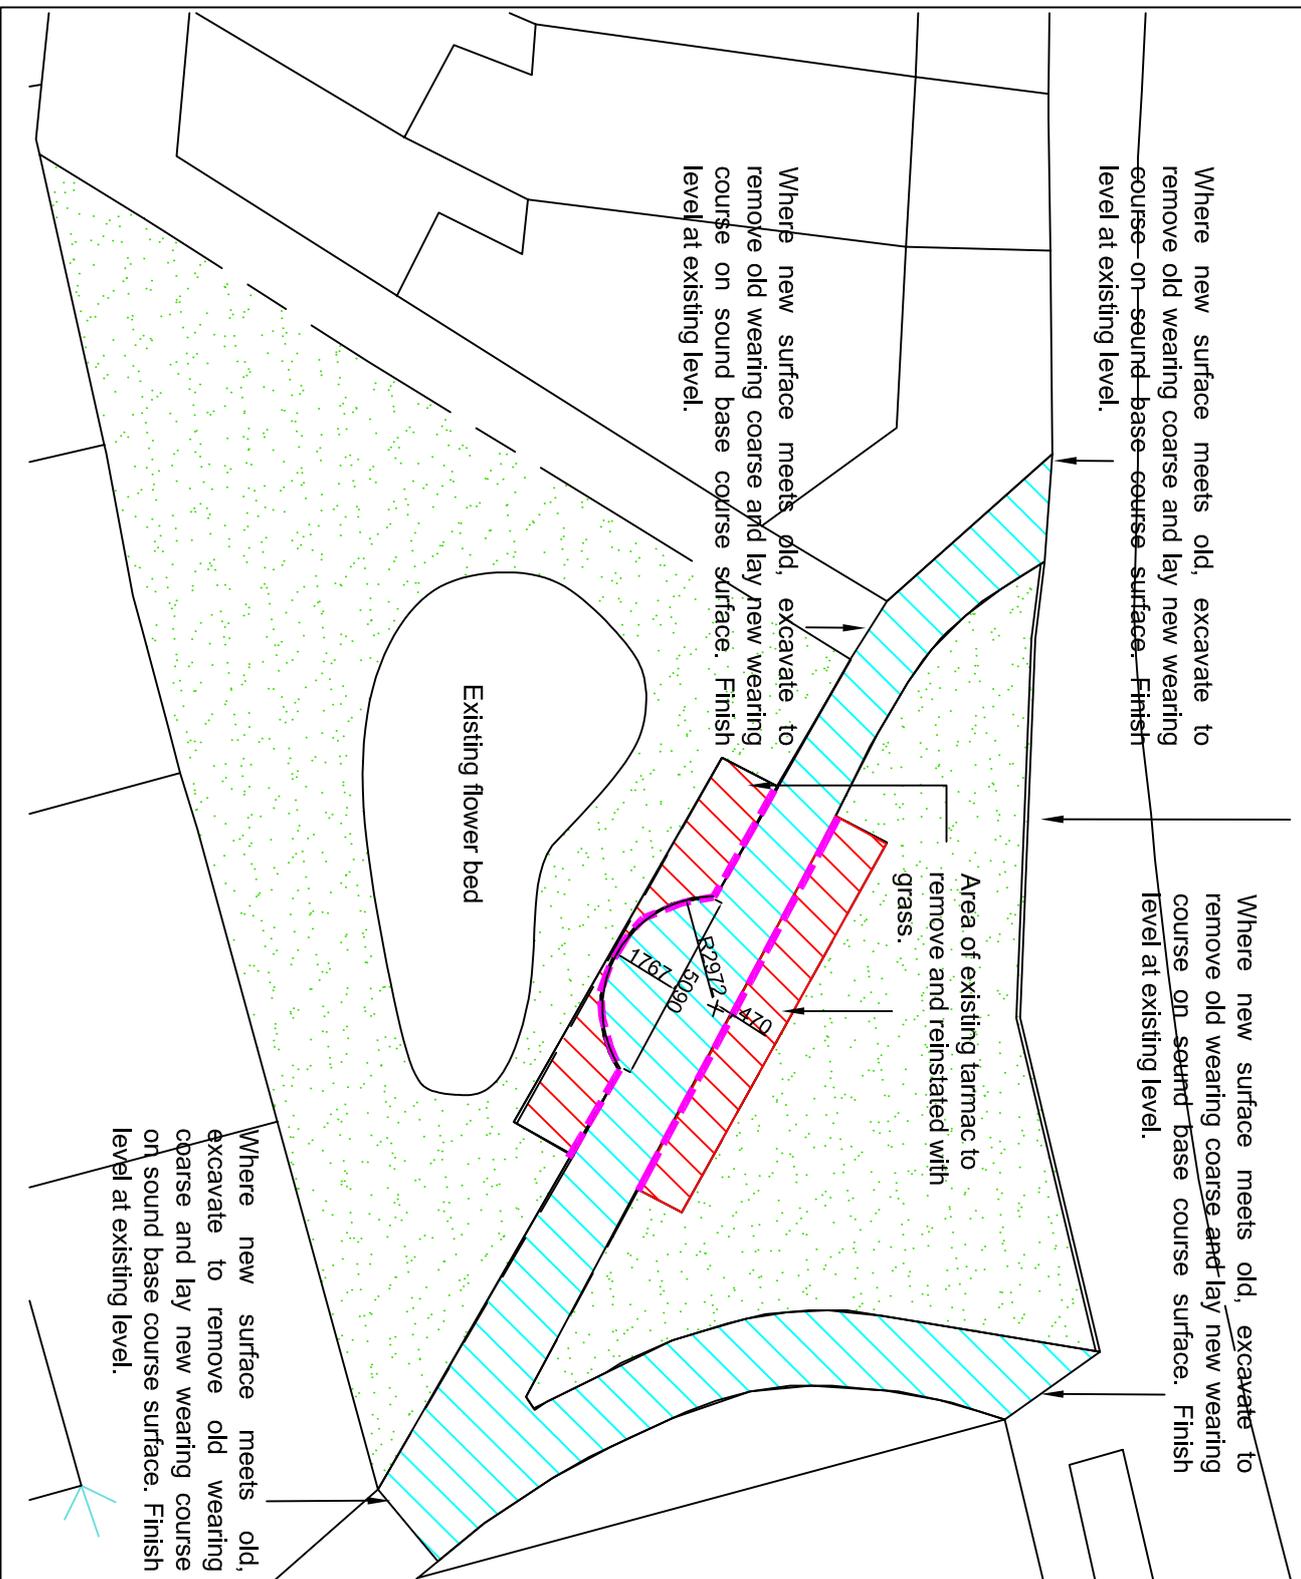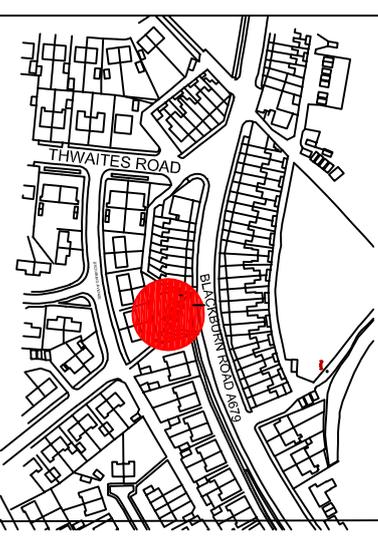

Revisions

### ENVIRONMENTAL SERVICES

PARKS AND OPEN SPACES  
 WILKINS LANE DEPT. WILKINS LANE, ANDOVER, LANCASHIRE, BB9 9RT.  
 T: 01754 388111 F: 01754 38554  
 Craig Hodson Parks Manager



Green CopyRight reserved 031, Lincen: L.A.07298

PROJECT TITLE:  
 WEST\_END\_GARDENS  
 OSMALDWISTLE

DRAWING TITLE:  
 GENERAL\_ARRANGEMENT\_DRAWING

SCALE: 1:200@A4  
 DATE: 01-02-18

DRAWN: MP  
 CHECKED: AH

DRAWING NUMBER:  
 178-01