


	ROOM		FLOOR	WALLS		WINDOWS		VINDOW SOARDS		DOORS	DOOR ARCHITRAVES			SKIRTINGS	ttings and quipment					
No.	NAME	TYPE	COLOUR	Ν	Е	S	W	COLOUR		TYPE	FINISH			TYPE	FINISH	TYPE	FINISH			
GR	OUND FLOOR															-				
GF01	Entrance	F2	Aluminium Door Threshold	W1	W1	W1	W1	50GY 72/012	WN2 Merlin Grey	WB1	Merlin Grey	DR2	Merlin Grey	DA1	Merlin Grey	SK1	Merlin Grey			
GF02	Cafe	F1	Brown Weathered Spruce	W1	W1	W1	W1	50GY 72/012	WN2 Merlin Grey	WB1	Merlin Grey	DR2	Merlin Grey	DA1	Merlin Grey	SK1	Merlin Grey			

This drawing, the works and concepts depicted are copyright of the consultant and may not be reproduced or made use of, either directly or indirectly without express written consent. All heights, levels, sizes and dimensions to be checked on site before any work is put to hand.

, 890	1810	890	1815	678
				•

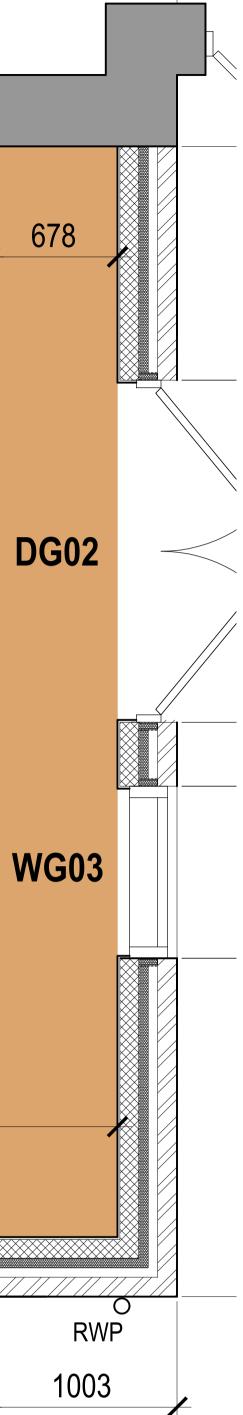

## **KEY TO FINISHES**

NO.	FLOOR FINISHES
F1	Vinyl Tile Flooring: "Expona Commercial Wood PUR" flooring range by Polyflor, 203x1219x2.5mm boards, colour ref. 4072 "Brown Weathered Spruce".
F2	Entrance Aluminium Door Threshold
	WALL FINISHES
W1	Emulsion Paint: I.C.I. Dulux Diamond Matt Emulsion Paint on new walls, 1 mist coat/2 full coats - colour ref. "50GY 72/012".
	CEILING FINISHES
C1	REFER TO 4181 / 220 for ceiling finishes.
WN2	Internal/External Windows: PPC aluminium - colour BS 18B25 "Merlin Grey".
	WINDOW BOARDS
WB1	25mm sw timber/mdf with rounded front edge, fully prepared and finished in I.C.I. Dulux Diamond Satinwood paint, 1no. primer/undercoat, 1no. undercoat, 1 no. top coat - colour ref. BS 18B25 "Merlin Grey".
	DOORS
DR2	External Doors: PPC aluminium - colour BS 18B25 "Merlin Grey".
	DOOR ARCHITRAVES
DA1	19x44mm sw timber/mdf with pencil round edge, finished in I.C.I. Dulux Diamond Satinwood paint, 1o. primer/undercoat, 1no. undercoat, 1 no. top coat - colour ref. BS 18B25 "Merlin Grey".
	SKIRTINGS
SK1	19x94mm sw timber/mdf with pencil round edge, finished in I.C.I. Dulux Diamond Satinwood paint, 1o. primer/undercoat, 1no. undercoat, 1 no. top coat - colour ref. BS 18B25 "Merlin Grey".

Revisions: C01 CONSTRUCTION ISSUE C02 Updated to current scheme.

07.06.22 AH 12.07.22 JB



Discrepancies to be reported before proceeding