


N13 / 15 Urinal cisterns & associated pipework fixed / run within changing place

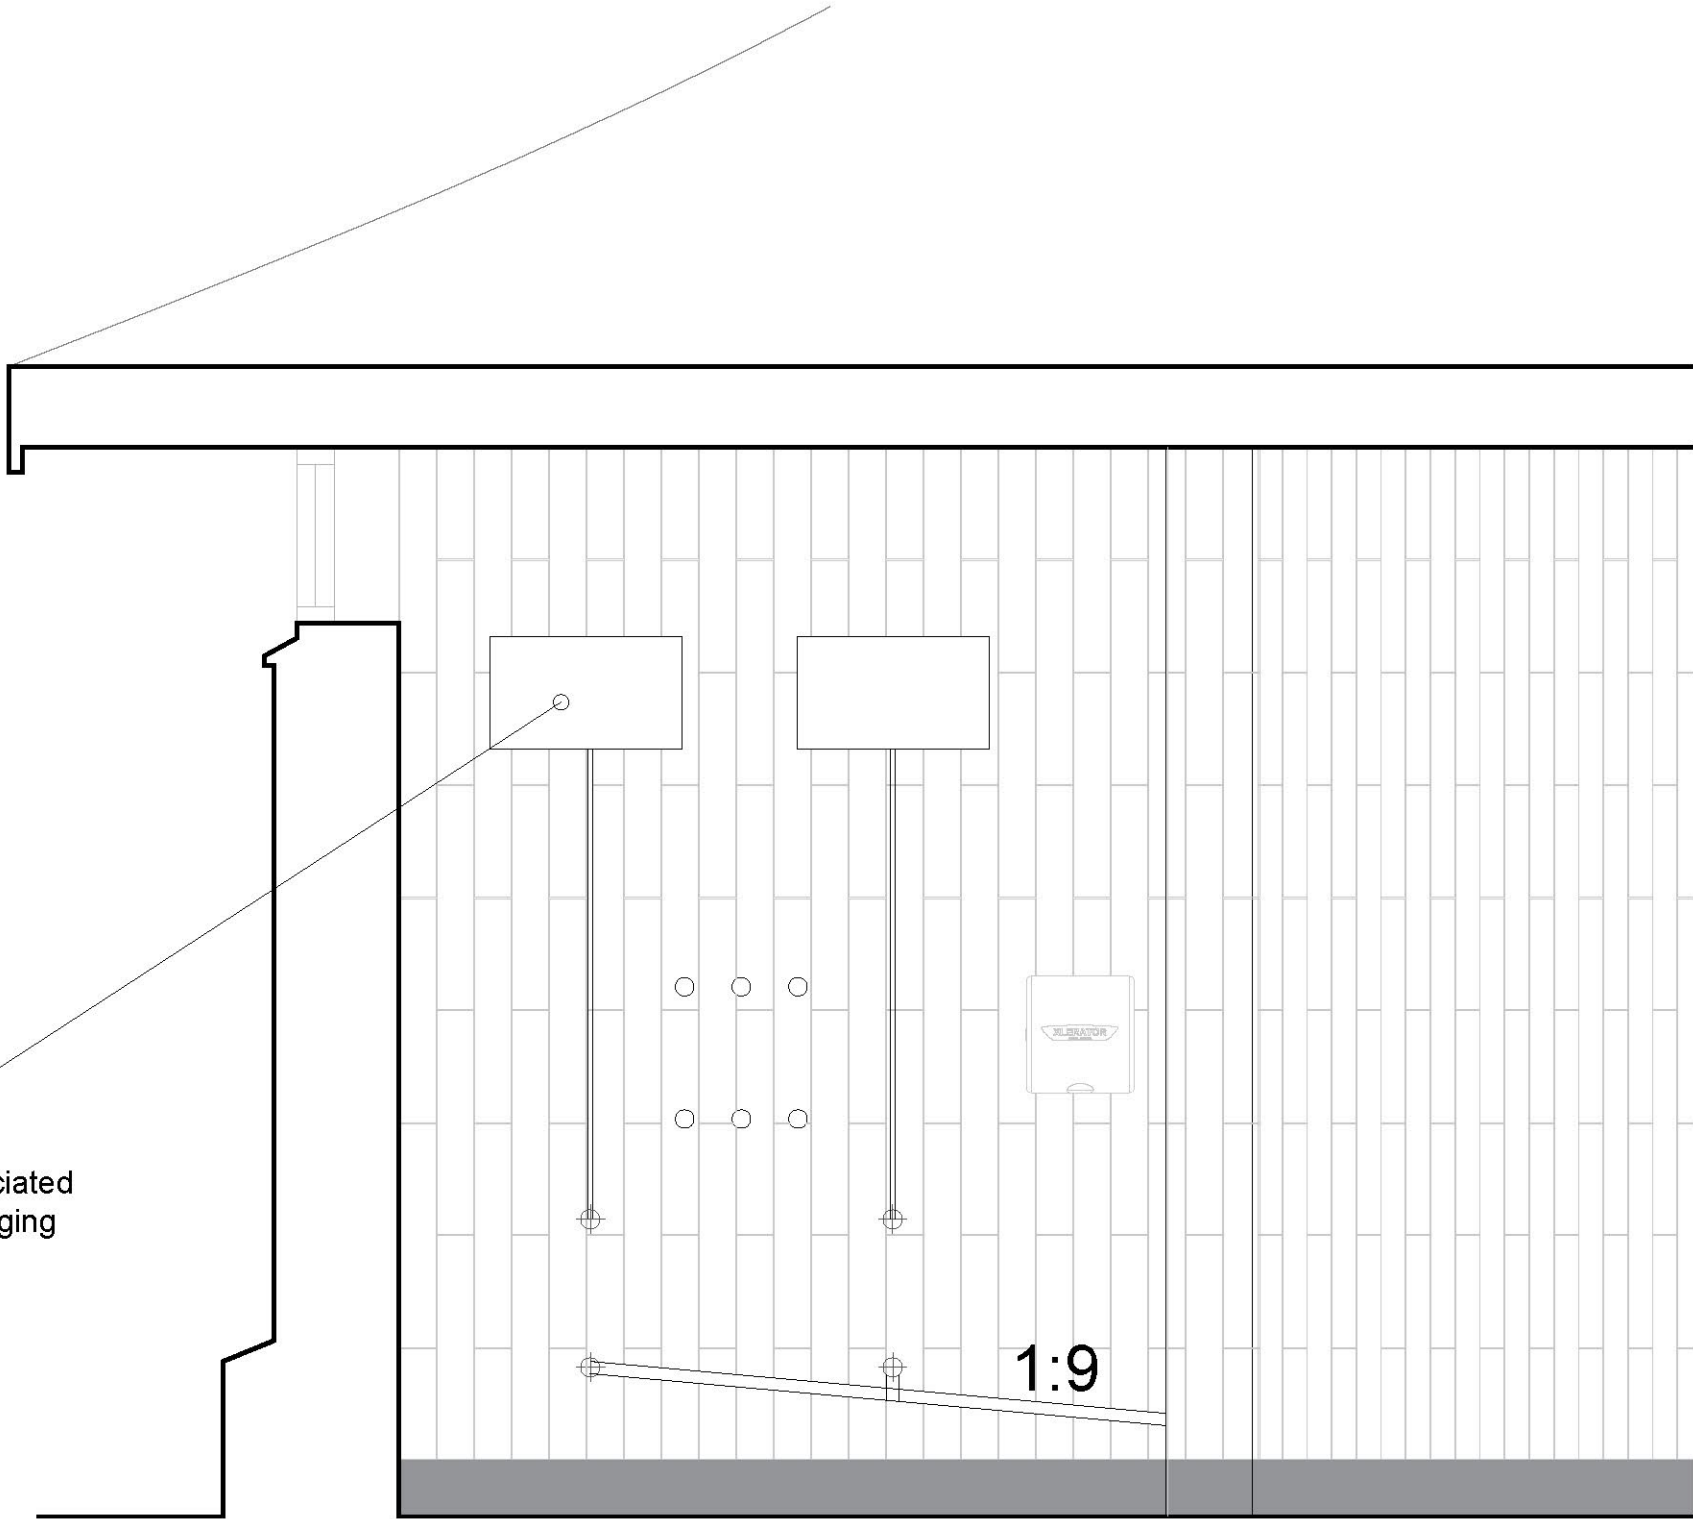

REV.	DESCRIPTION	INIT.	DATE

