


WCHR Survey location

- WCHR info to be provided
- 14 day survey to include
2 weekends 07:00 to 19:00 per day
Total numbers in each
direction

Numbers per hour

Type of user
Submission of all video
data collected in digital
format

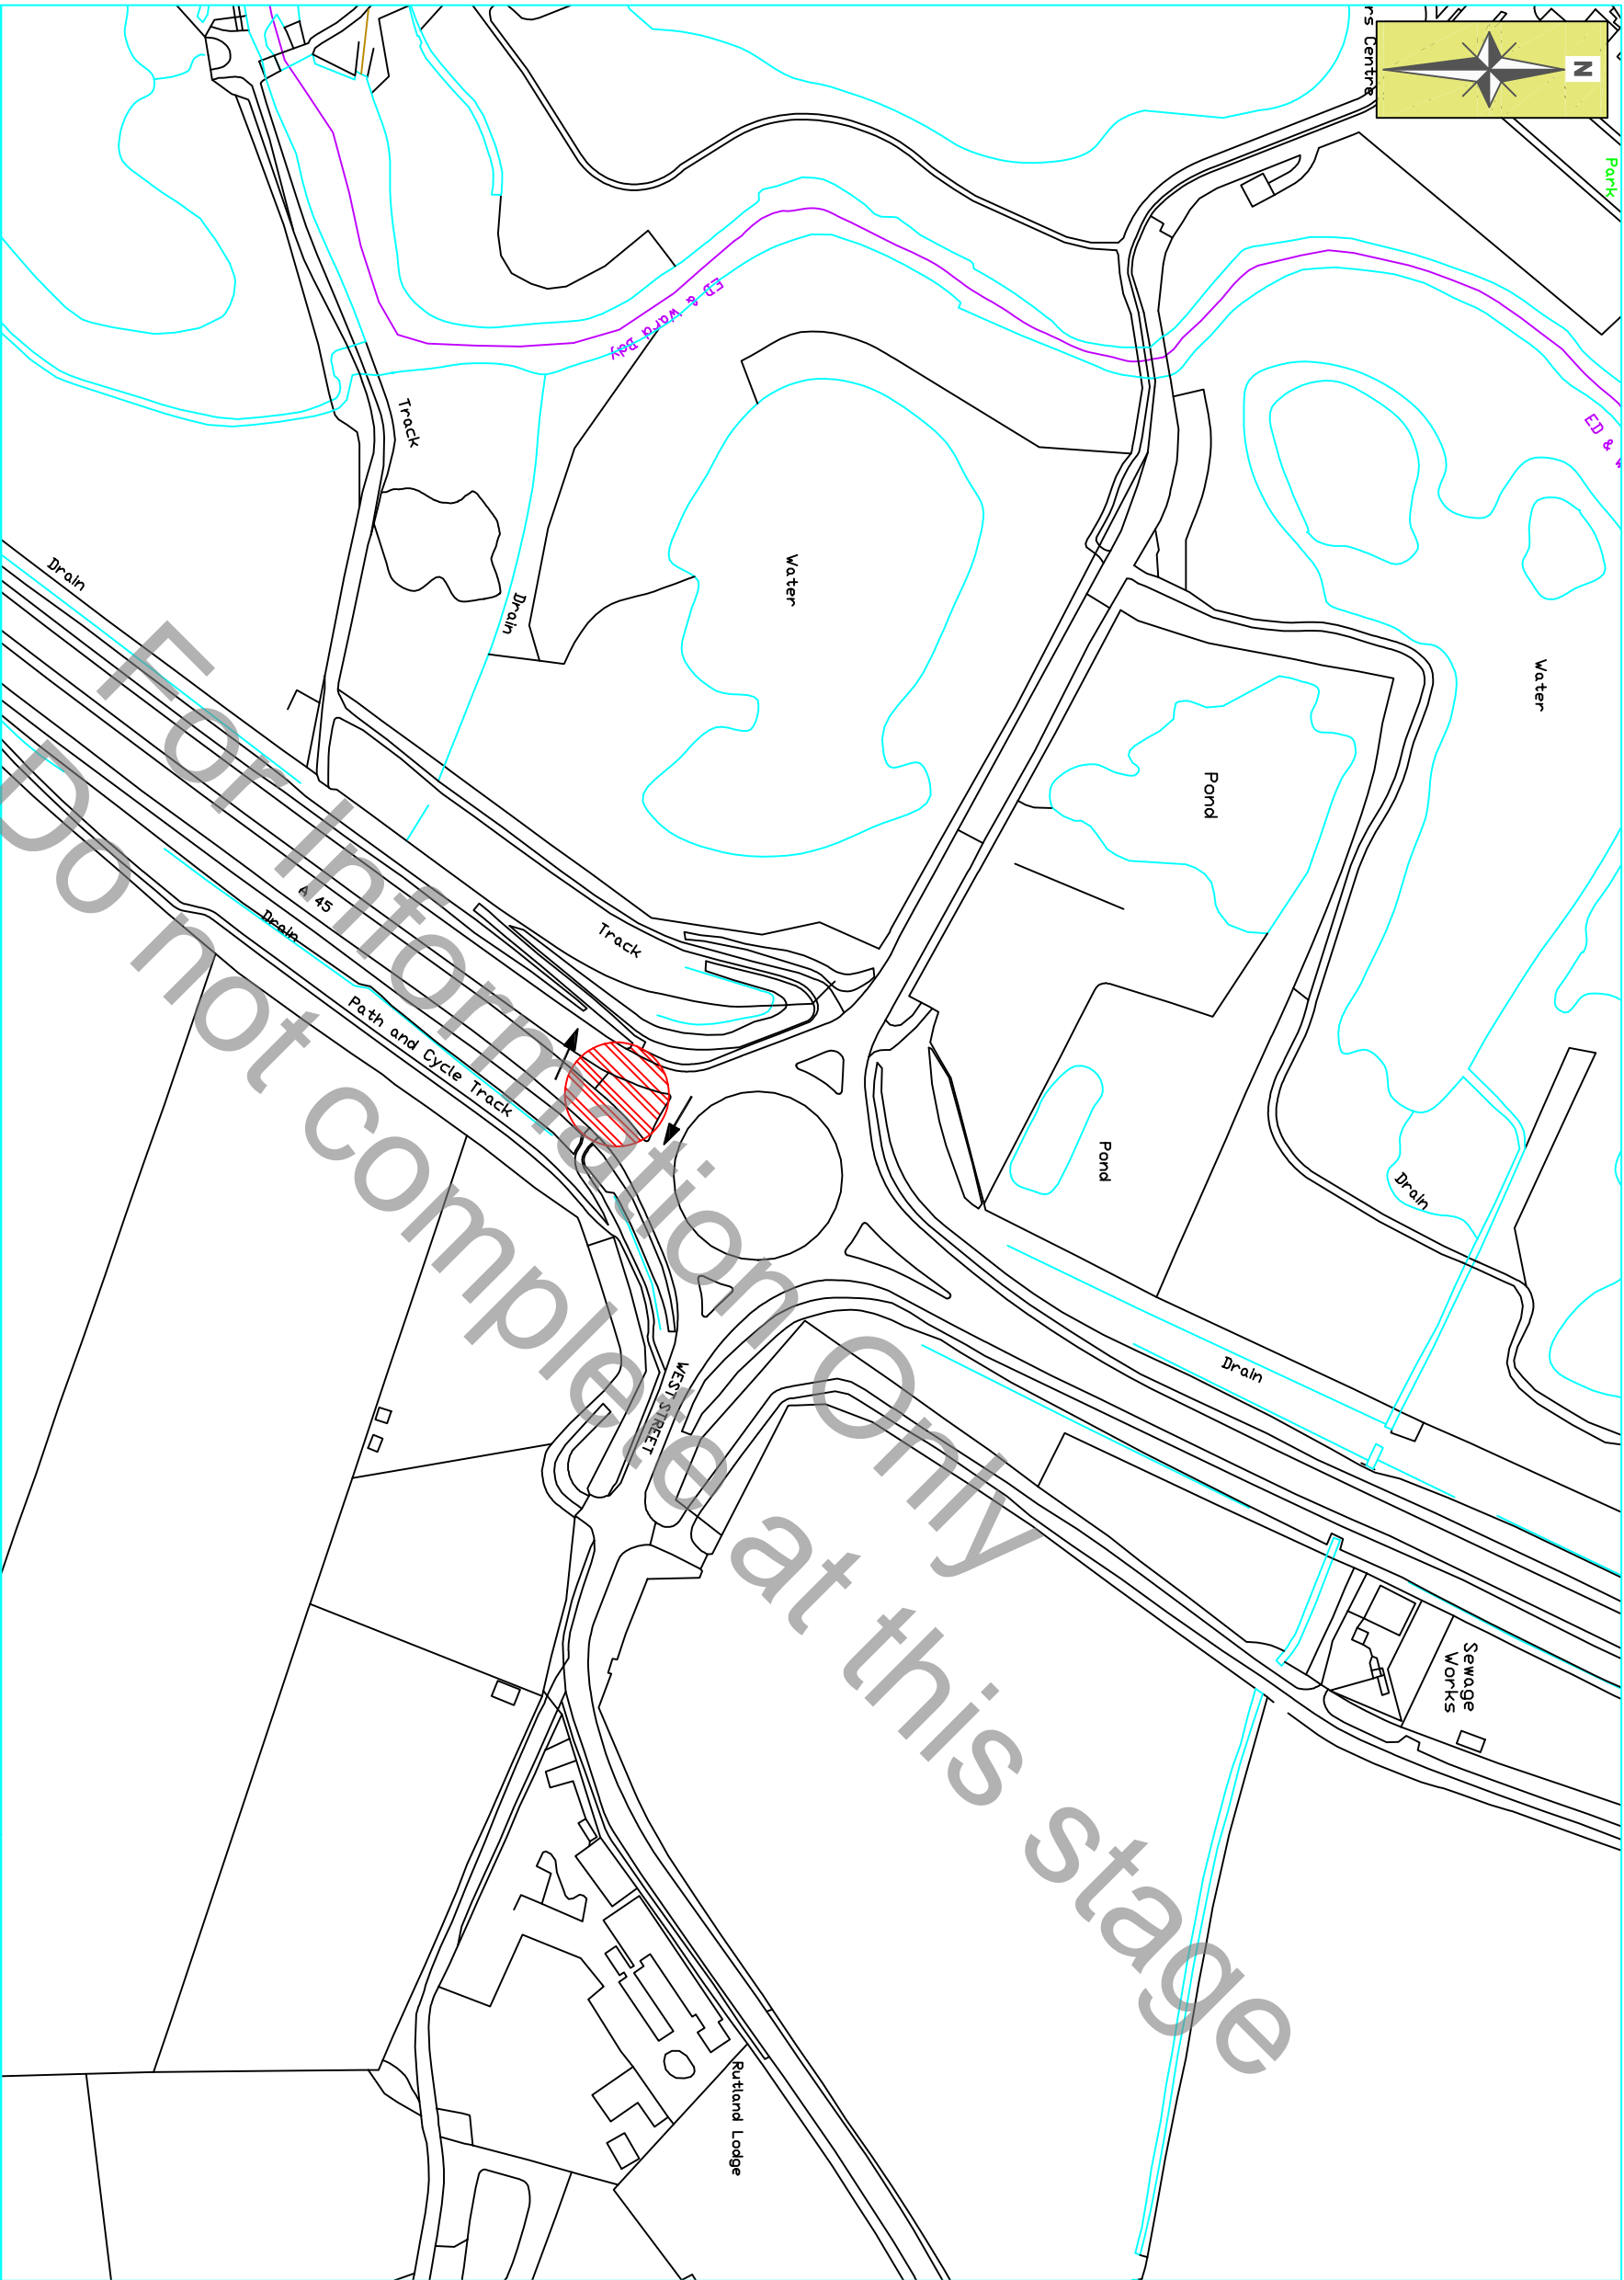

Area 7
Stirling House
Lakeside Court, Osier Drive
Sherwood Business Park,
Nottingham,
NG15 0DS
Tel : +44 (0)300 4707500
Email : area7enquiries@highwaysengland.co.uk
Web : www.highwaysengland.co.uk

Rev	By	CHK	App	Date	Description
PRELIMINARY					

Project				Drawing			
A45 Stanwick Lakes				User surveys			
Drawing No.	Originator	Volume	Location	Type	Role	Number	Revision
PIN 610965	- HE	- GEN	- 497066 , 271257	-	-	-	

Project Ref			
Drawn	: TC	Date:	July 21
Designed	: TC	Date:	July 21
Checked	:	Date:	
Approved	:	Date:	
Drawing Scale:	NTS	Sheet Size	A3