


This drawing is the property of FPCR Environment and Design Ltd and is issued on the condition it is not reproduced, retained or disclosed to any unauthorised person, either wholly or in part without written consent of FPCR Environment and Design Ltd.

Ordnance Survey material - Crown Copyright. All rights reserved.  
Licence Number: 100019980

**Key**


-  Site Boundary
-  50m Buffer P2 P3 P4 P5
-  250m Site Buffer
-  Stepping Stone Pond
-  Connectivity Features to be Installed - Dropped Kerbs

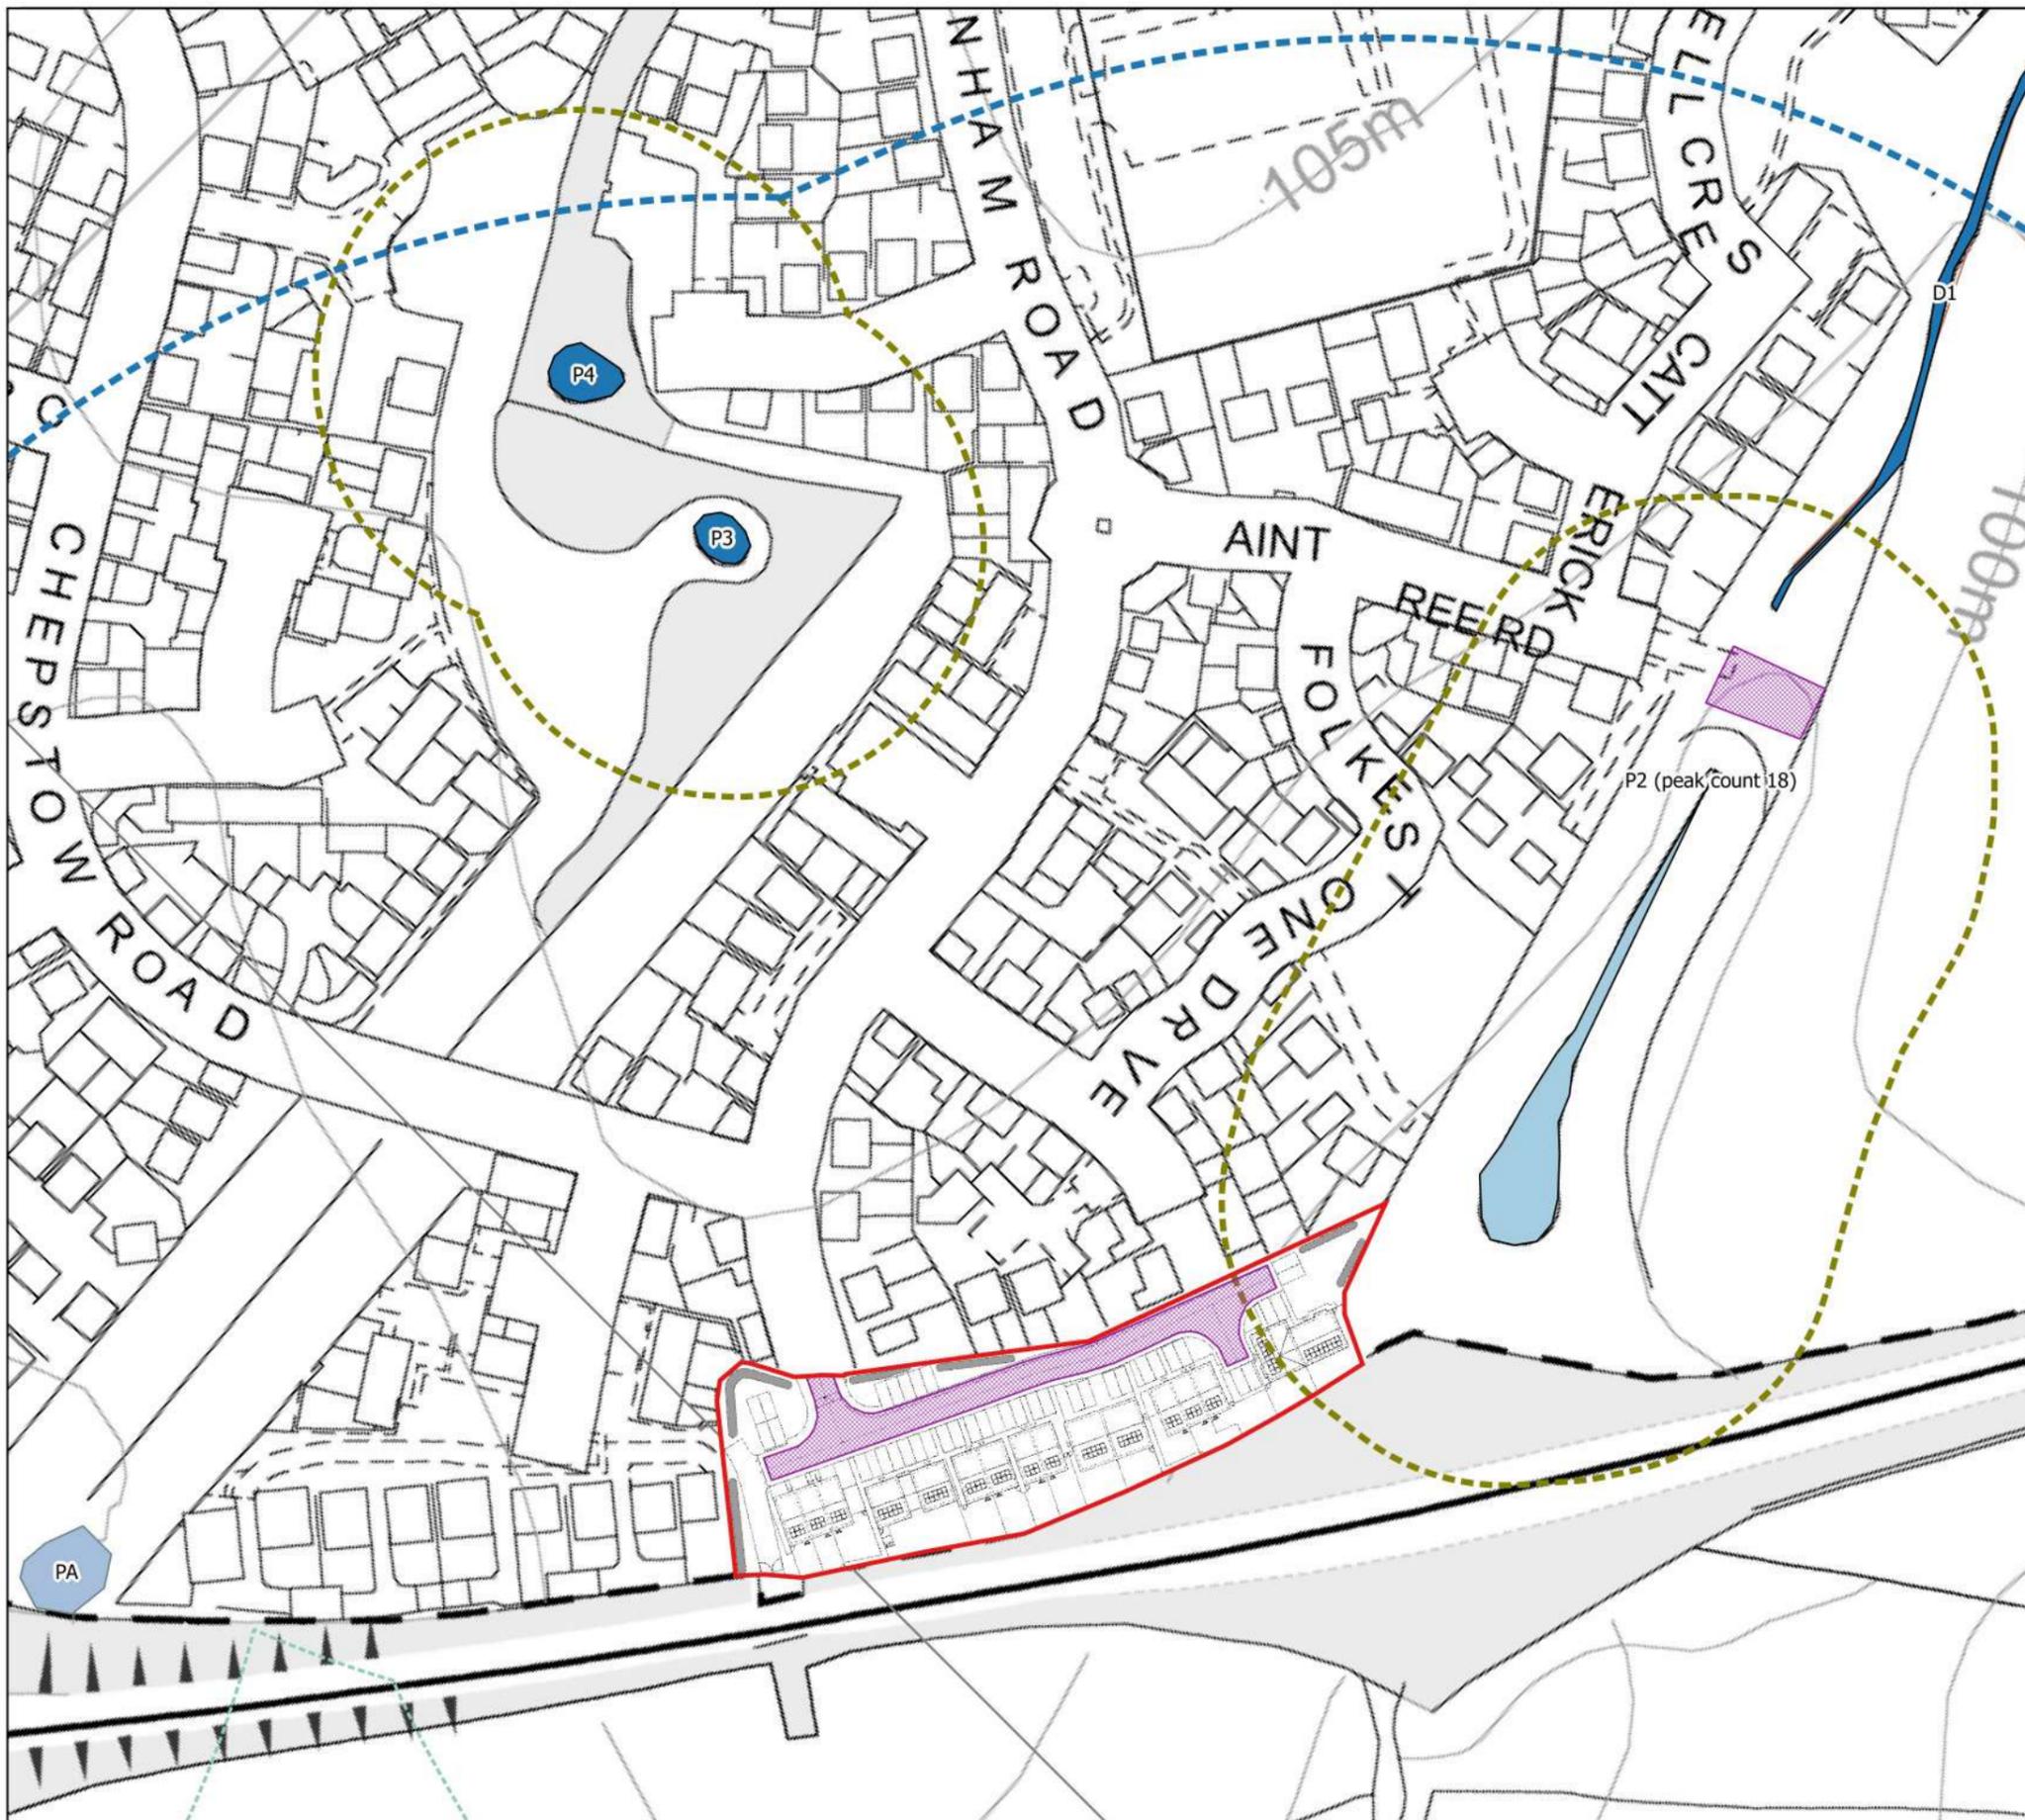

FPCR Environment and Design Ltd, Lockington Hall, Lockington, Derby, DE74 2RH t:01509 672 772 f:01509 674 565 e: mail@fpcr.co.uk w: www.fpcr.co.uk

masterplanning ■ environmental assessment ■ landscape design ■ urban design ■ ecology ■ architecture ■ arboriculture

J:\7600\7652\QGIS 2.14\Plans\FigureE3.3-Connectivity Measures.qgs

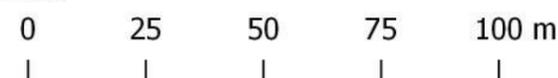

Corby Borough Council  
project:  
Former Railway Halt  
Oakley Vale, Corby  
drawing title:  
Connectivity Measures

scale:  
1:500

drawn:  
SJS/JSE

issue:  
6/2/2019



Figure E3.3

7652-E-E3.3