
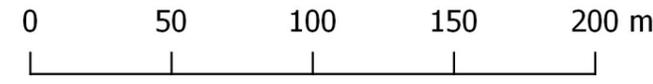
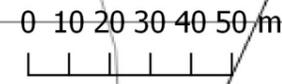


This drawing is the property of FPCR Environment and Design Ltd and is issued on the condition it is not reproduced, retained or disclosed to any unauthorised person, either wholly or in part without written consent of FPCR Environment and Design Ltd.

Ordnance Survey material - Crown Copyright. All rights reserved.
Licence Number: 100019980

Key

- Site Boundary
- 50m Buffer P2 P3 P4 P5
- 250m Buffer P2 P3 P4 P5
- Ponds**
- GCN Present 2017
- GCN Present 2015
- Habitats Enhanced & Created**
- Broadleaved woodland - plantation
- Tussock Grassland
- Cultivated/disturbed land - amenity grassland
- ▲ Hibernacula in receptor site
- ▲ Additional Hibernacula
- ★ Log Piles
- ◆ Interpretation Boards
- Stock Proof Fencing
- Footpath
- ◆ Dog Bin Location
- GCN Stepping Stone Pond
- New Native Hedgerow
- Tussock Grassland

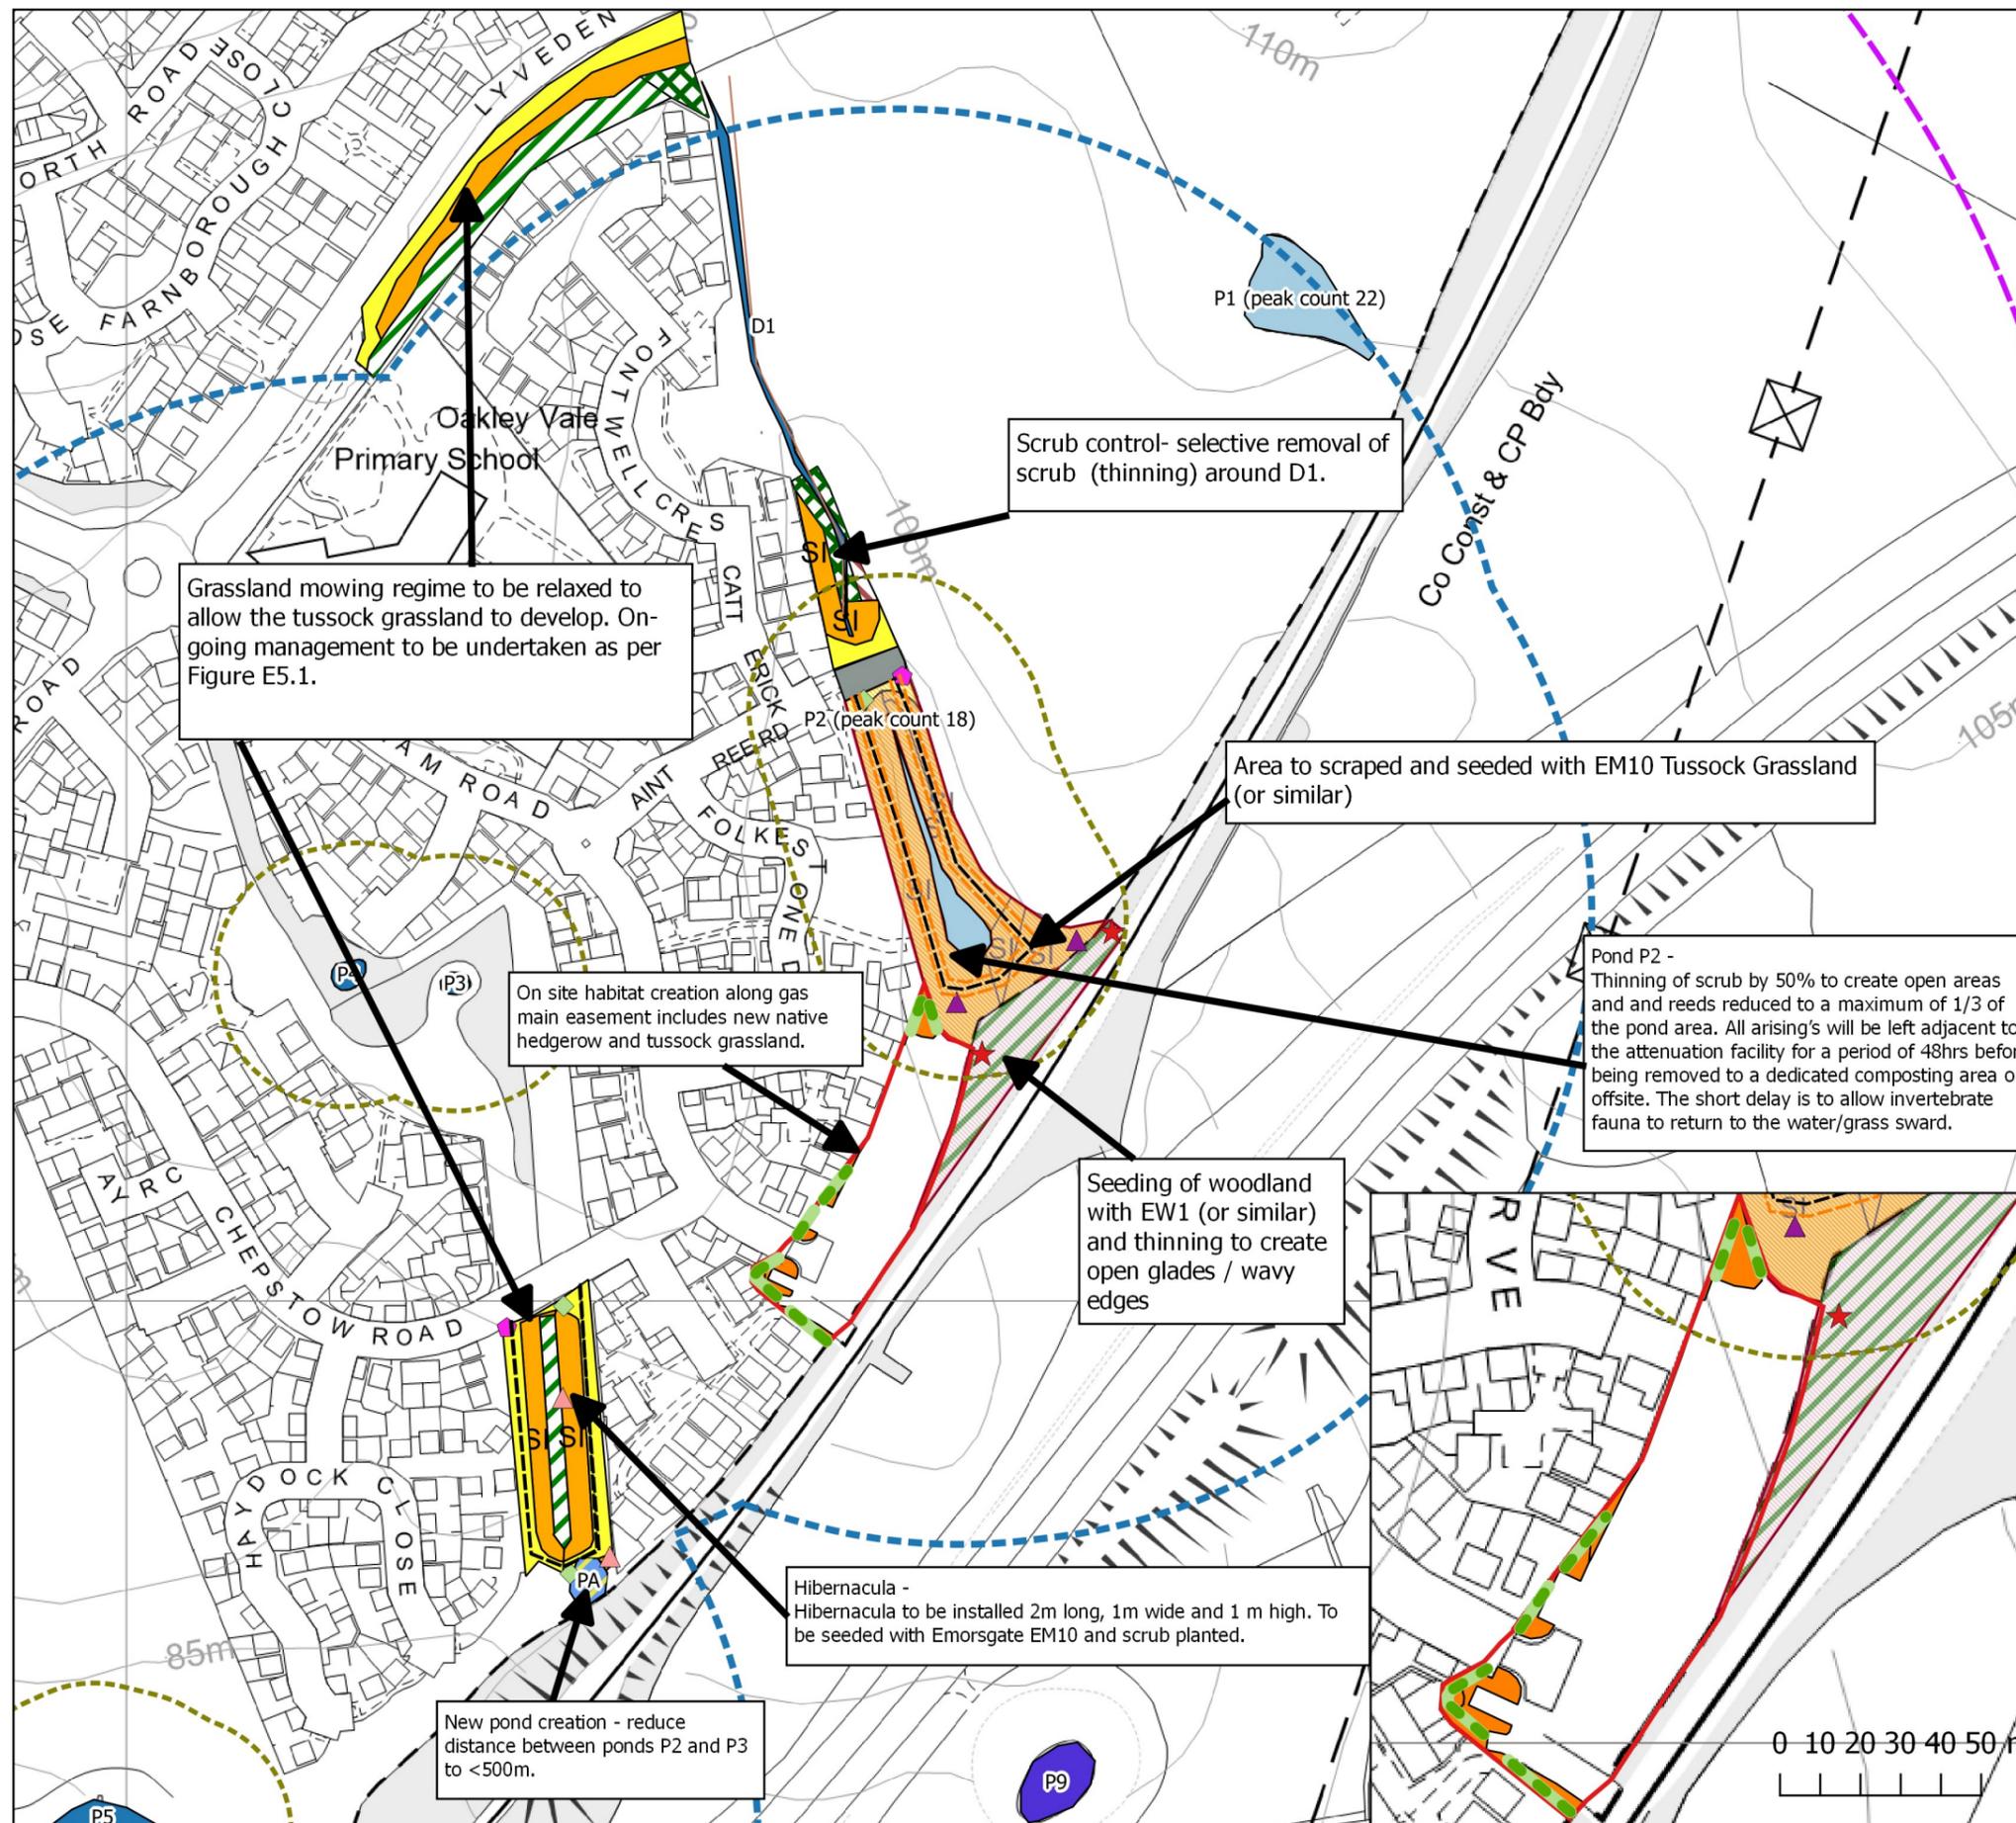

client
Corby Borough Council

project
Former Railway Halt
Oakley Vale, Corby

drawing title
Habitat Creation, Restoration & Enhancement

scale
1:500

drawn
SJS/JSE

issue
6/2/2019

drawing / figure number
Figure E3.1

rev
7652-E-E3.1