


PROPOSAL E - 20NO CAR PARKING BAYS AND 1NO COACH BAY, PAY AND DISPLAY MACHINE

ALL WORKING DIMENSIONS TO BE CHECKED ON SITE.
 FIGURED DIMENSIONS TO BE TAKEN IN PREFERENCE TO SCALED DIMENSIONS.
 ANY DISCREPANCIES BETWEEN DRAWINGS OF DIFFERING SCALES AND BETWEEN DRAWINGS AND SPECIFICATION WHERE APPROPRIATE TO BE NOTIFIED TO SUPERVISING OFFICER FOR DECISION.
 COPYRIGHT RESERVED.

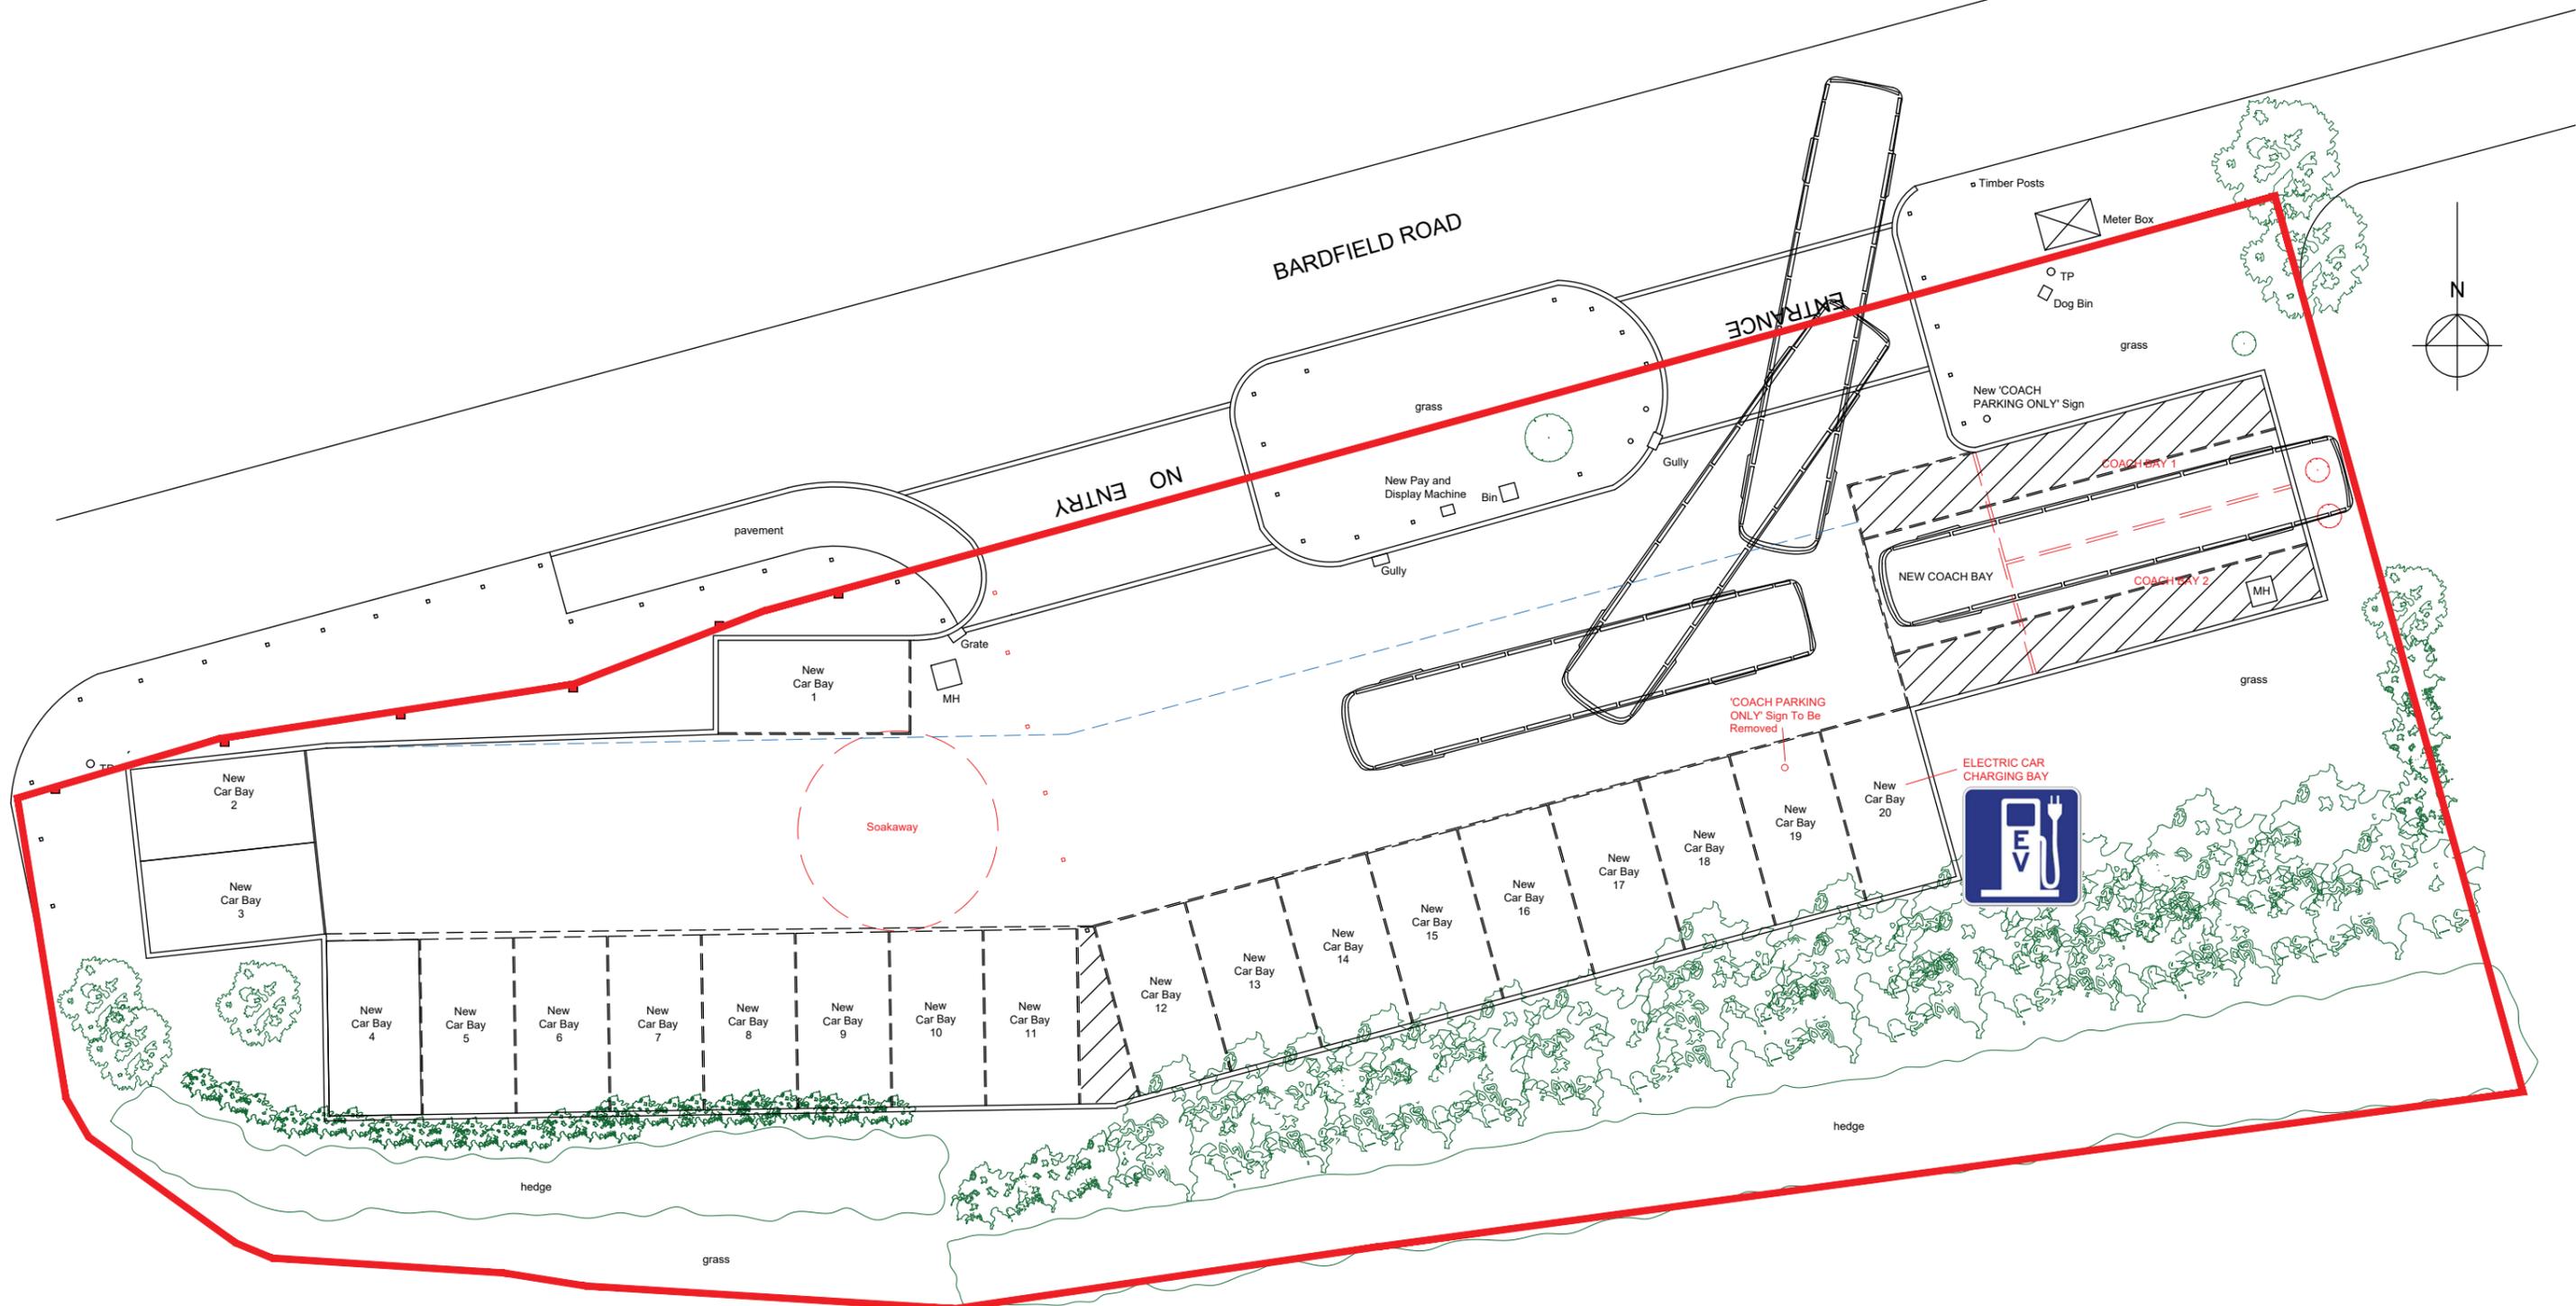

- KEY**
- HIGHWAYS BOUNDARY OF OWNERSHIP
 - - - MINIMUM WIDTH REQUIRED BETWEEN BAYS
 - EXISTING TO BE REMOVED

PROJECT
 COACH PARK CONVERSION
 BARDFIELD ROAD
 THAXTED
 ESSEX
 CM6 2LP

CLIENT
 THAXTED PARISH COUNCIL

DETAIL
 PROPOSAL E

RIBA #
 Chartered Practice

wilby & burnett

Provident House, 123 Ashdon Road, Saffron Walden, Essex, CB10 2AJ
 T: 01799 513621 | info@wilbyburnett.co.uk | www.wilbyburnett.co.uk
 Wilby & Burnett LLP is a Limited Liability Partnership registered in England & Wales No. OC248570
 Regulated by RICS.

DATE OCT 2018	DRAWN BY MM
SCALE 1:200 @ A3	CHECKED BY WE
DRAWING NO. 3304/F06	REVISION C