

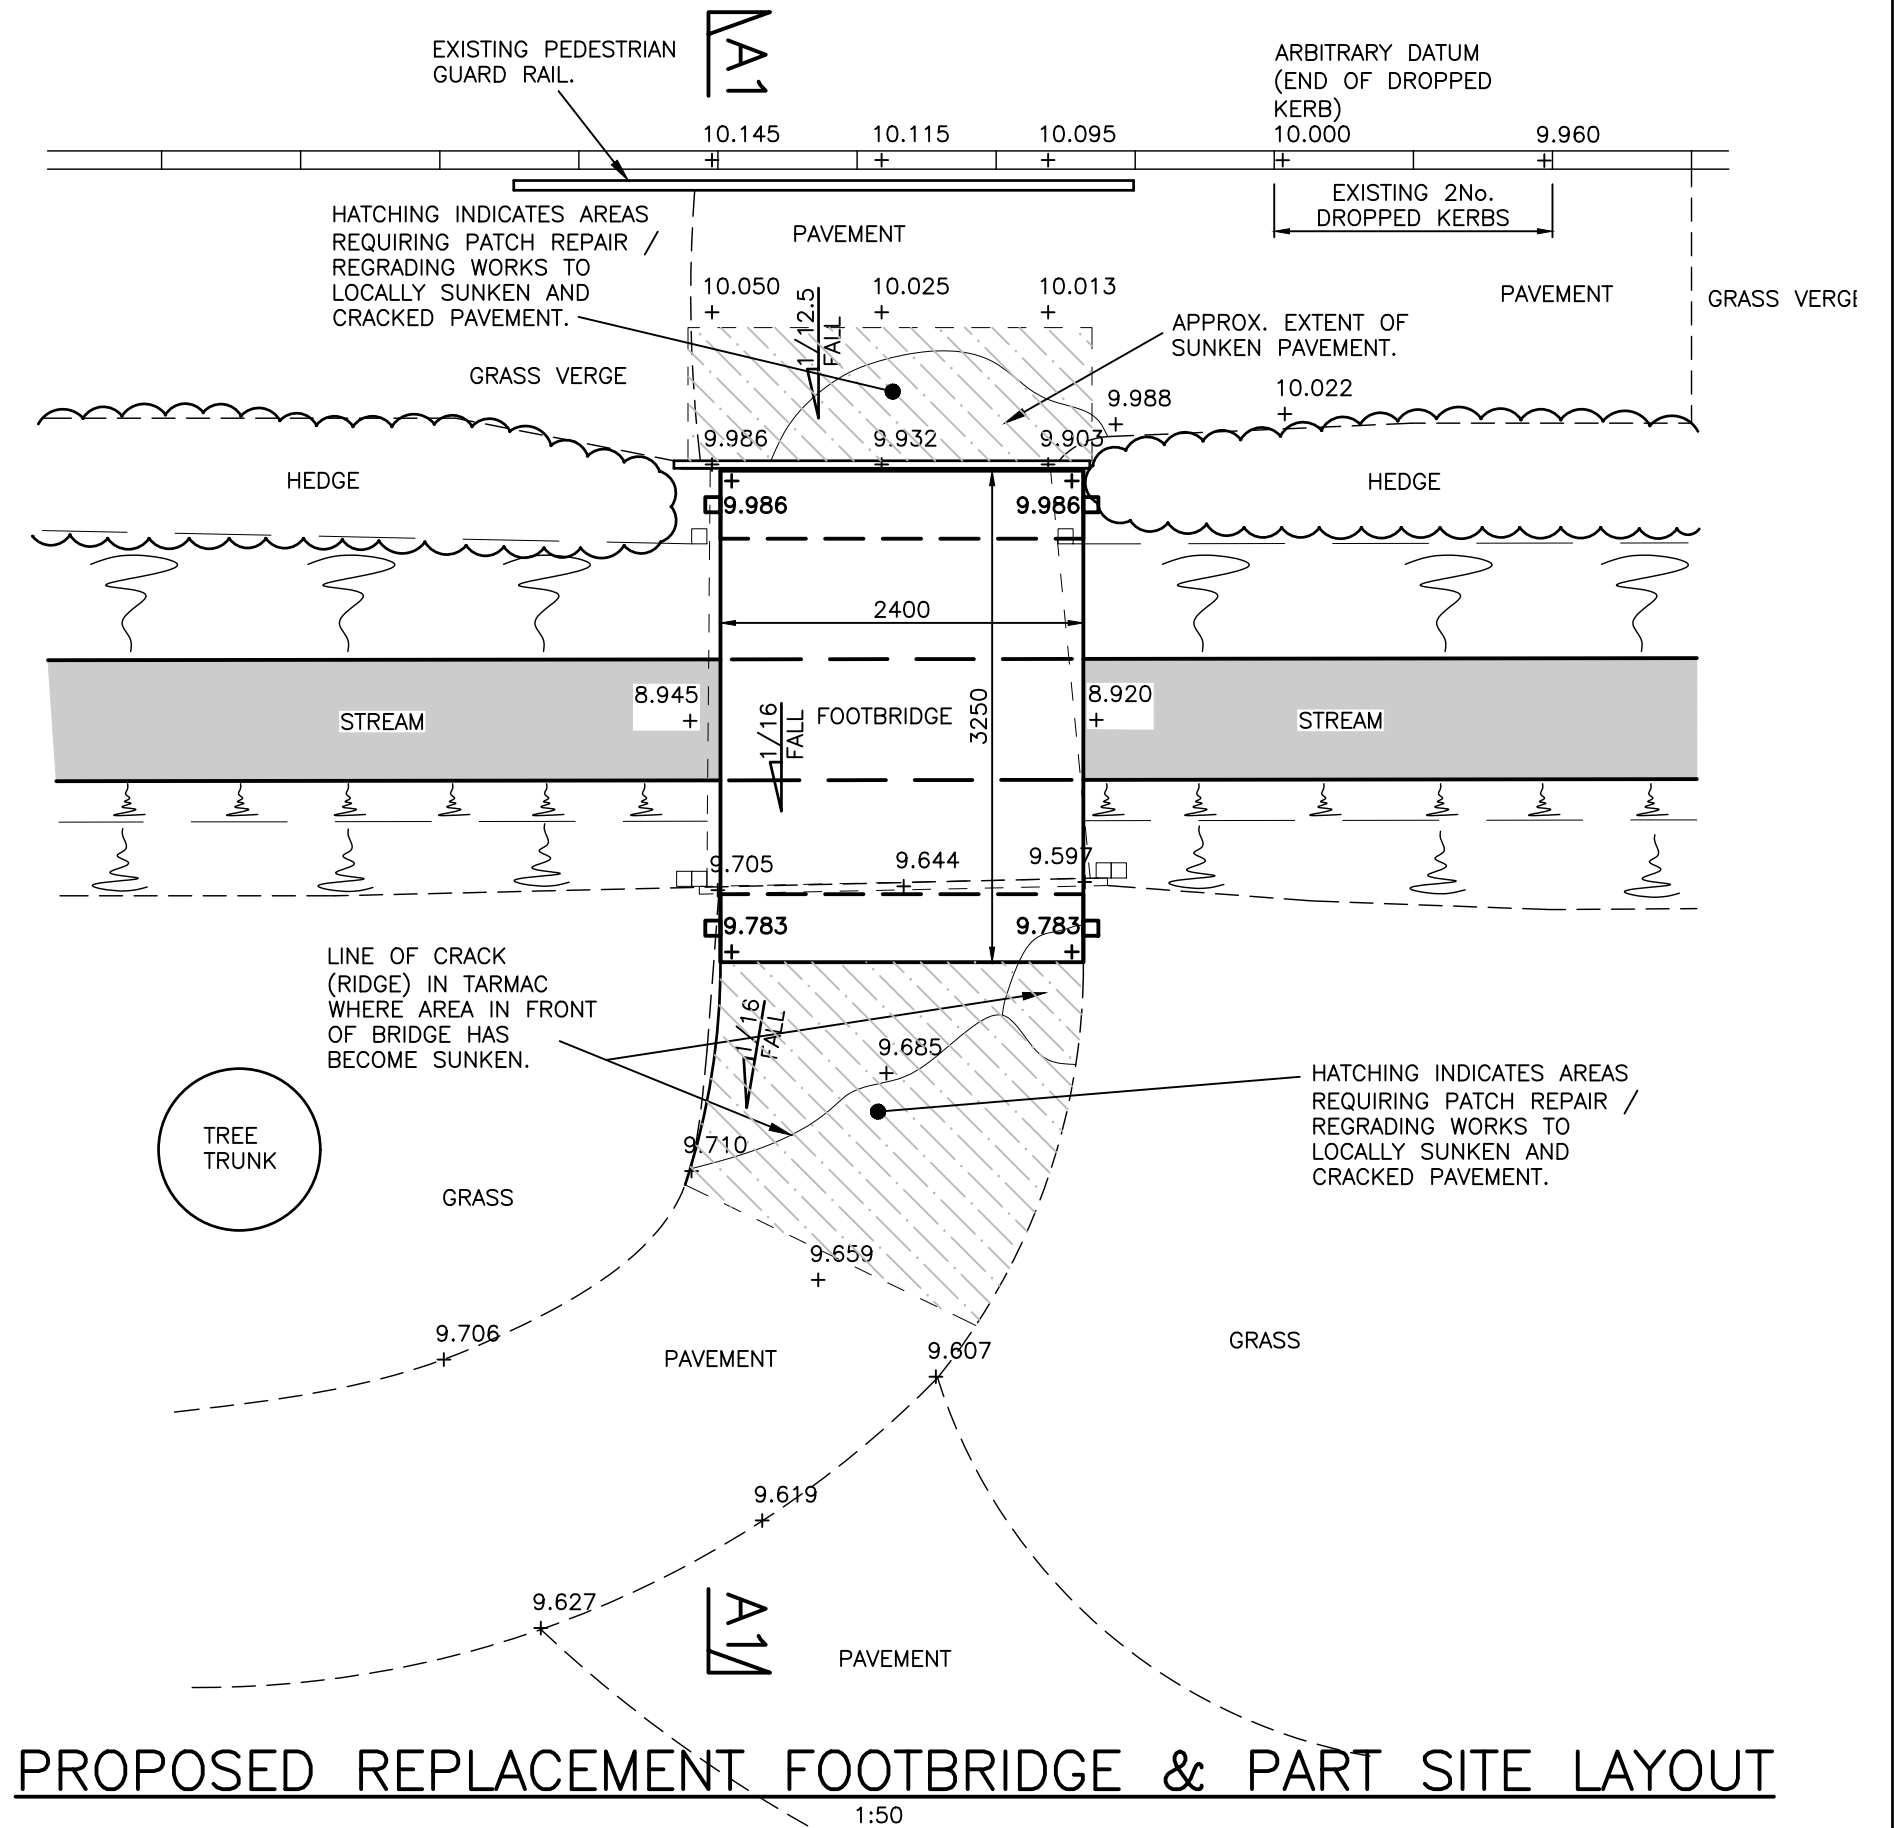


REPLACEMENT FOOTBRIDGE SECTION A1 – A1.

1:50

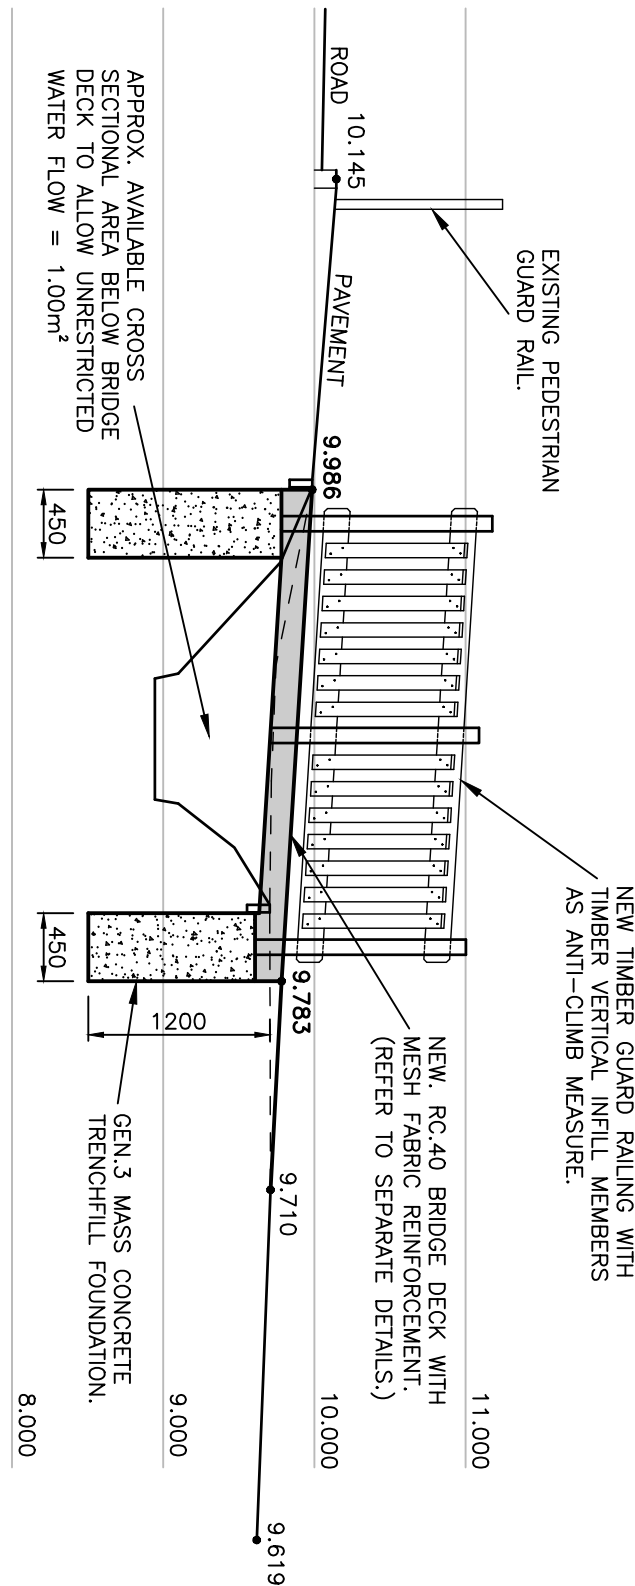

PROPOSED REPLACEMENT FOOTBRIDGE & PART SITE LAYOUT

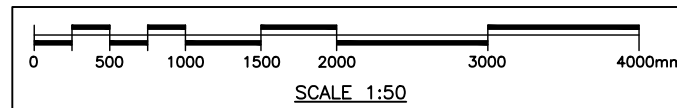

G C ROBERTSON & ASSOCIATES LTD
Consulting Civil & Structural Engineers
 60 High Street, Wickham Market, Woodbridge, Suffolk. IP13 0QU
 email: engineers@gcrobertson.co.uk Tel: (01394) 384887
 www.gcrobertson.co.uk

A	MAR 2021	PRELIMINARY ISSUE FOR COMMENT.	J.K.D.
	Date	Issue	Chkd.
Title: FOOTBRIDGE, KINGSTON PLAYING FIELD, WOODBRIDGE. REPLACEMENT FOOTBRIDGE & PART SITE LAYOUT.			
Scale: 1:50 @A3	Drawn by: J.A.H.	Checked by: J.K.D.	Date: FEB. 2021
Drawing No. 21/11526-02			Issue: A