



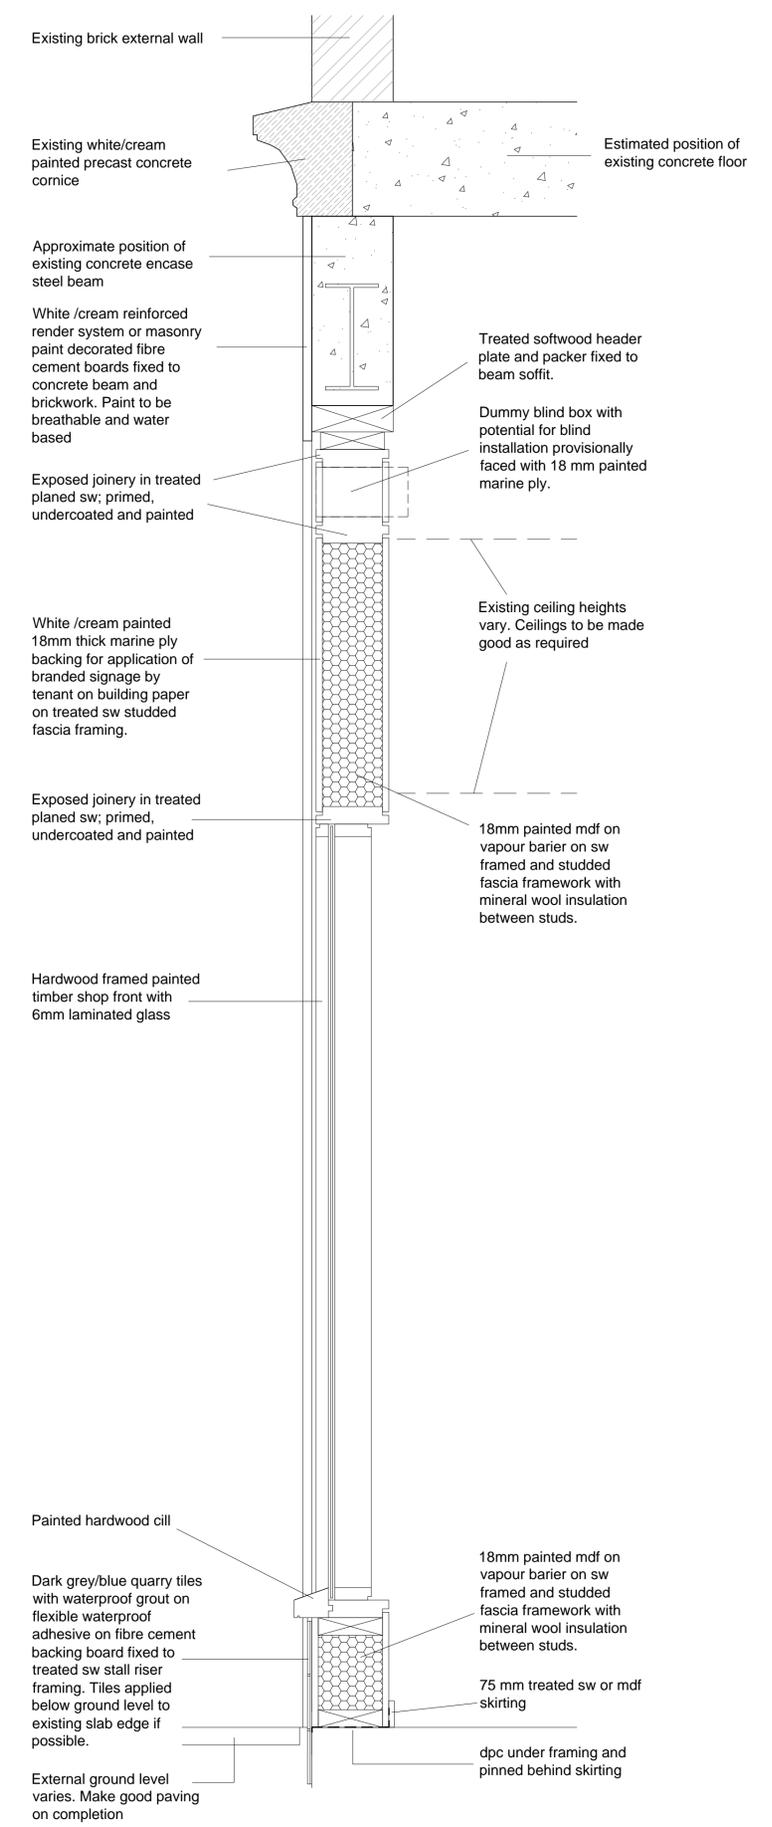

Pilaster plinths formed with render of fibre cement board painted with matt black breathable water based masonry paint.

Dark grey/blue quarry tiles with waterproof grout on flexible waterproof adhesive on fibre cement backing board fixed to treated sw stall riser framing. Tiles applied below ground level to existing slab edge if possible.

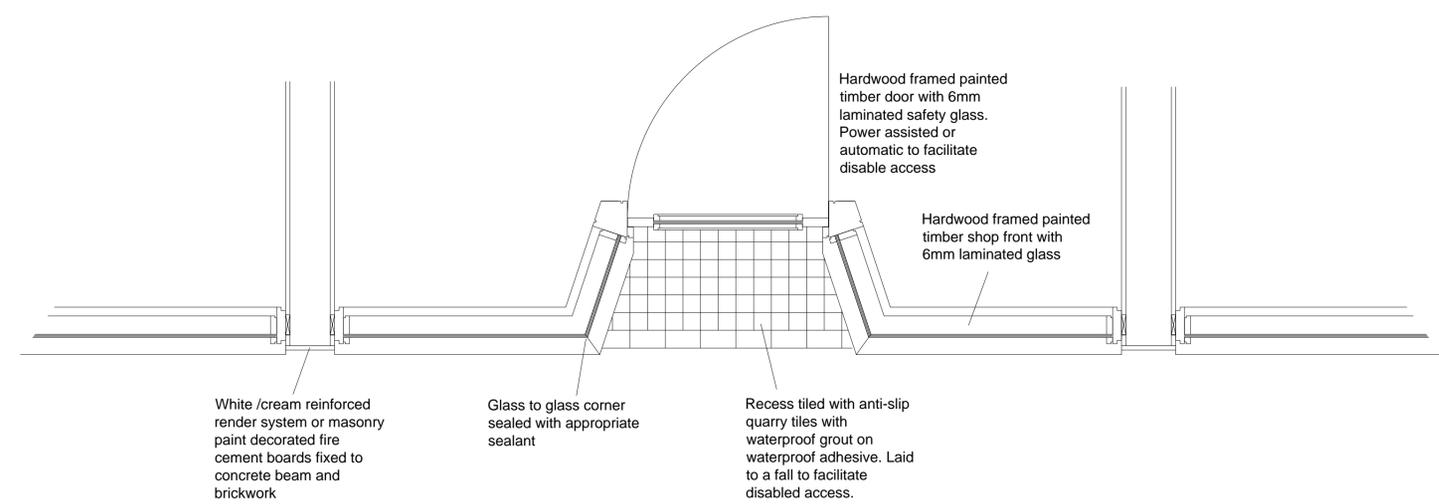

CLIENT
AFFINITY DESIGN AND MANAGEMENT LTD

JOB
FABRIC REPAIRS AT 104 - 116 CHURCH STREET STOKE-ON-TRENT

TITLE
PROPOSED SHOP FRONTS

REVISIONS

job. no. 1806
dwg. no. A (0) 04
Rev.
Scale: 1:20 AND 1:10 @A1 Date MARCH 2018
Drawn: PJW Status TENDER

philip wootton architecture
3, Belgrave Avenue, Alsager, Cheshire, ST7 2BX
Telephone 07411 702420
E-mail: philipwootton@gmail.com

