


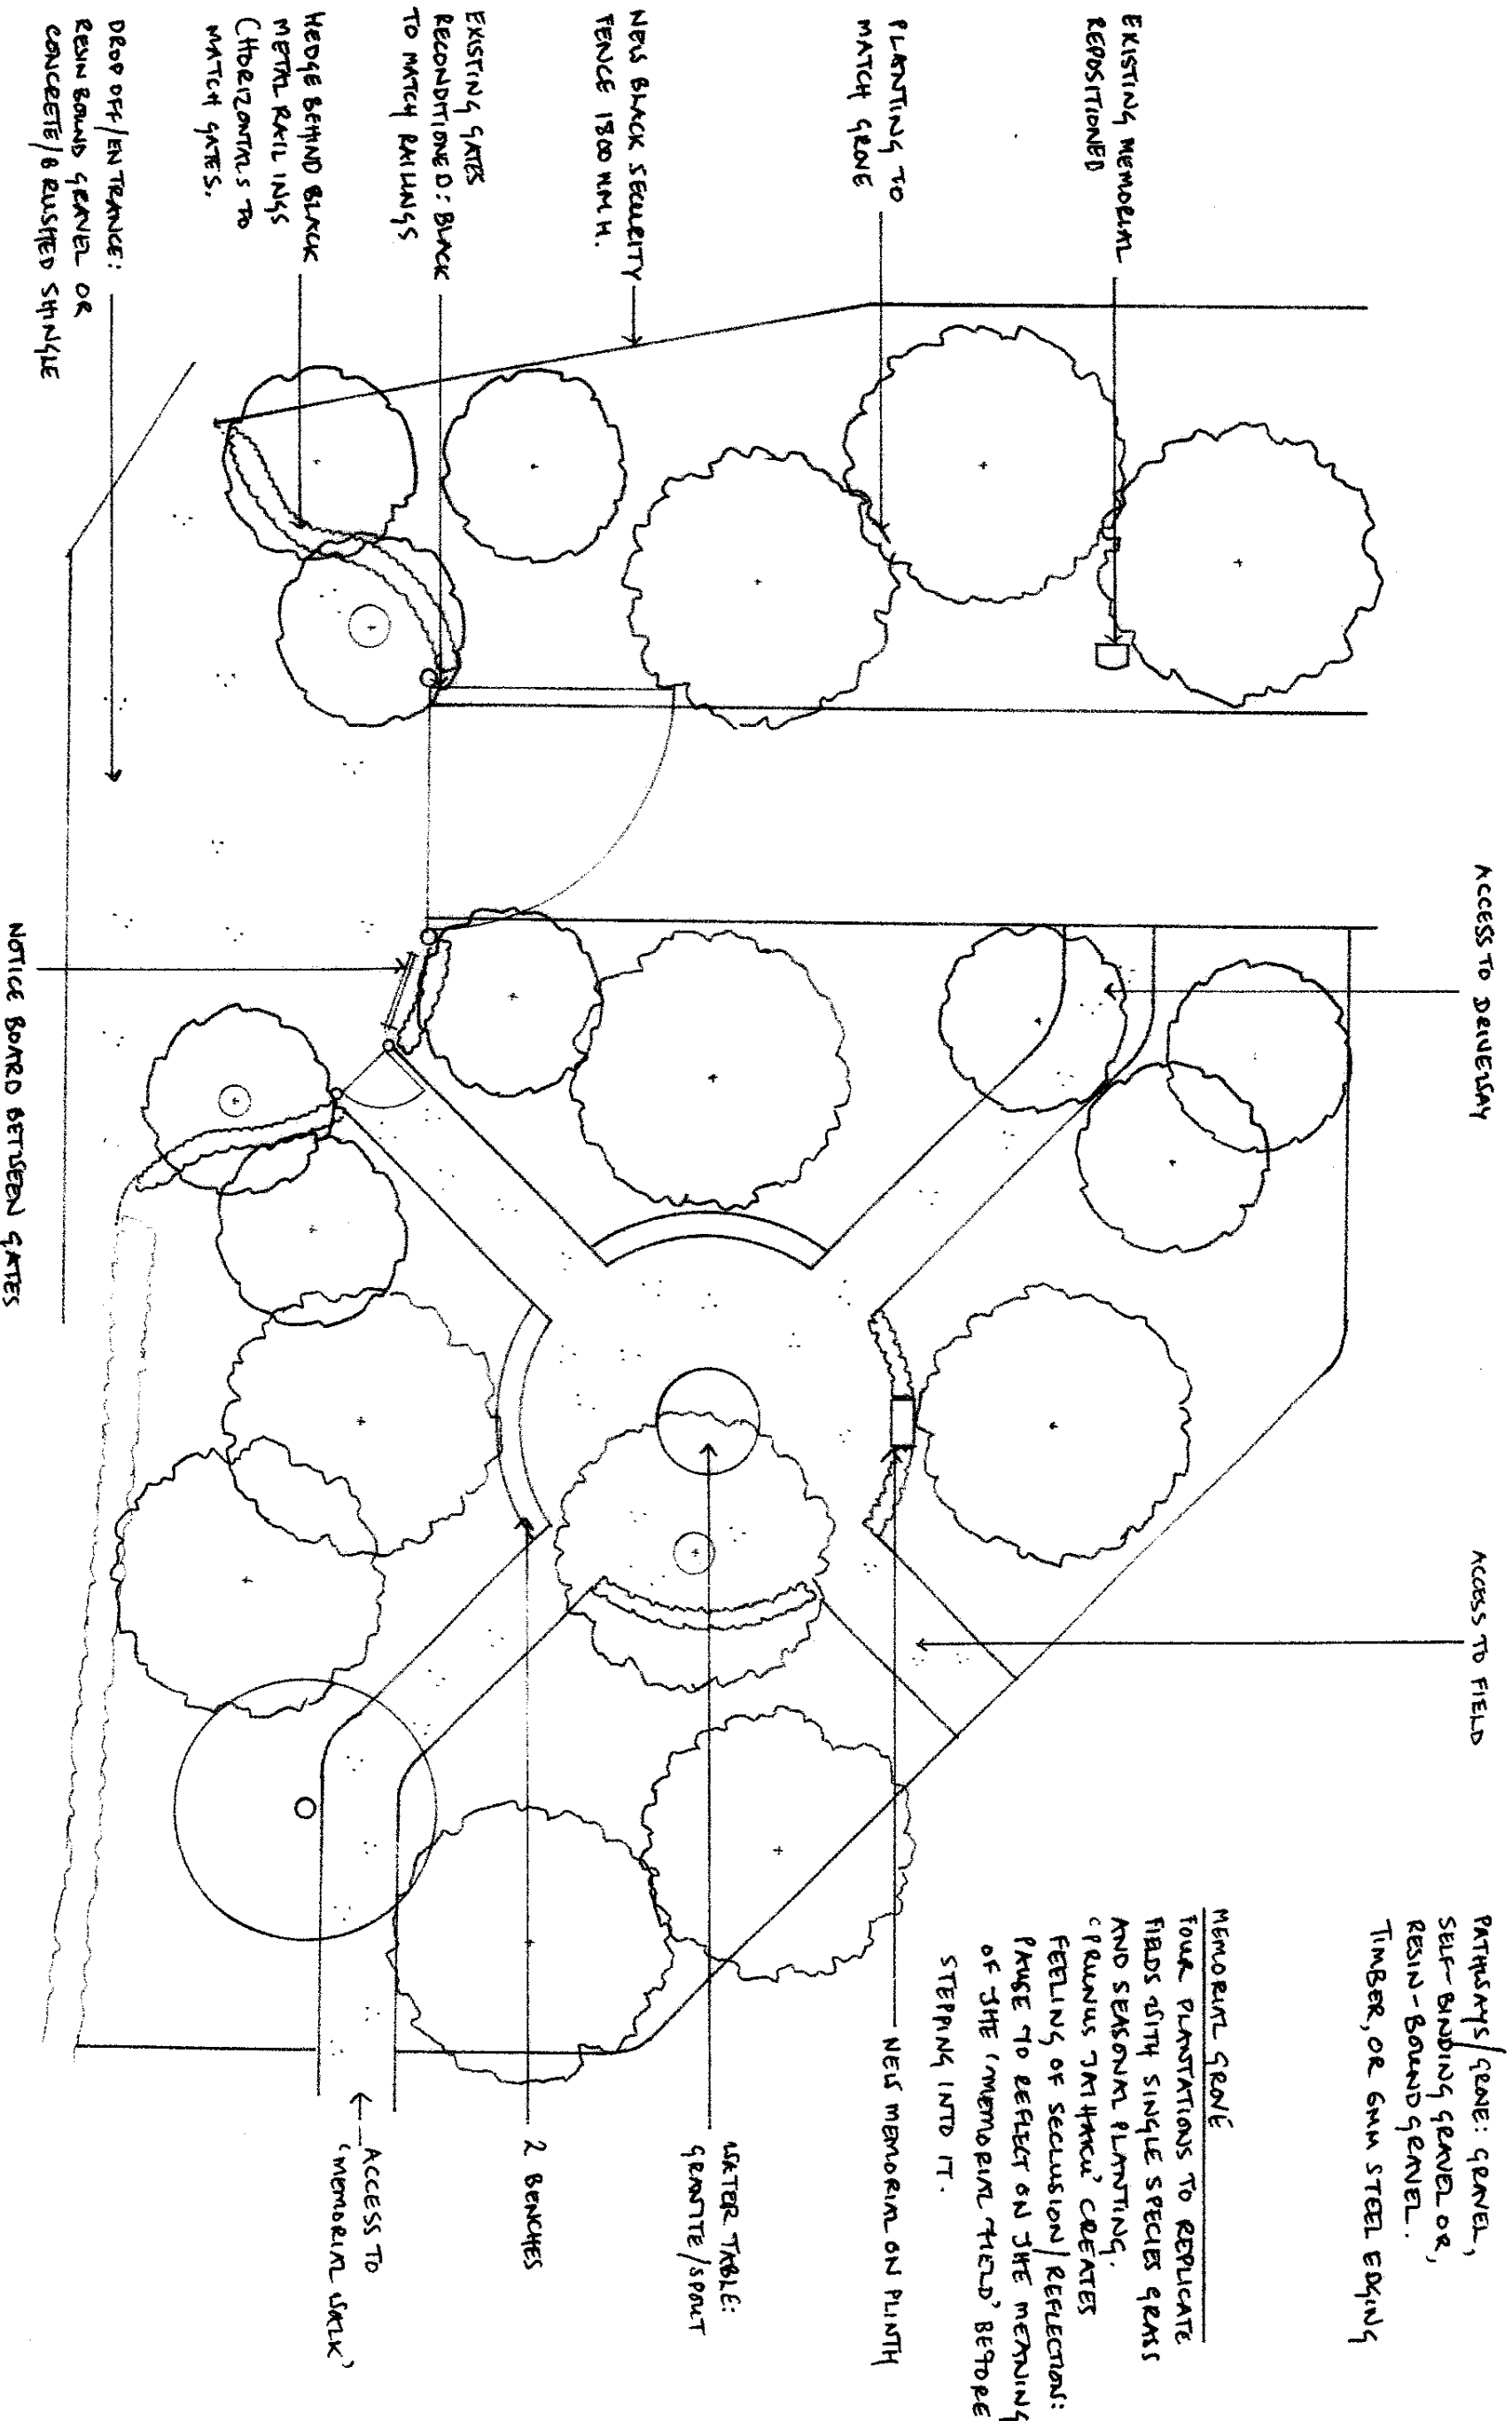

FREDERIC WHYTE GARDEN AND LANDSCAPE DESIGN		PROJECT: MEMORIAL FIELD	DRAWING: CONCEPT: NOTES	SCALE: NTS ON A3	NOTES	
CLIENT	STC	STATUS	PRESENTATION	NUMBER 2/3	DATE 10/22	ALL MEASUREMENTS TO BE CHECKED BY CONTRACTOR ONSITE PRIOR TO BUILD