



Notes

All dimensions and levels on site are to be checked prior to commencement of work.

This drawing is the copyright of Paul Edwards Architecture



SCALE

0 1 2 3 4 5 6 8 10

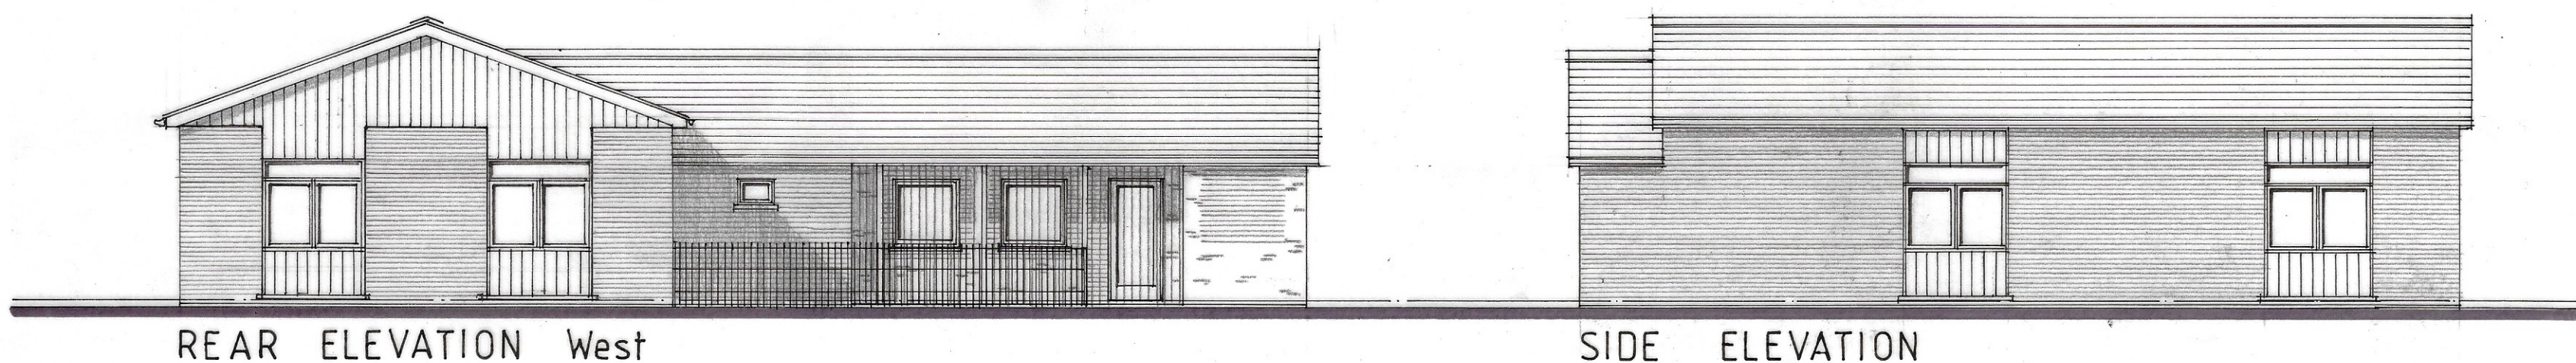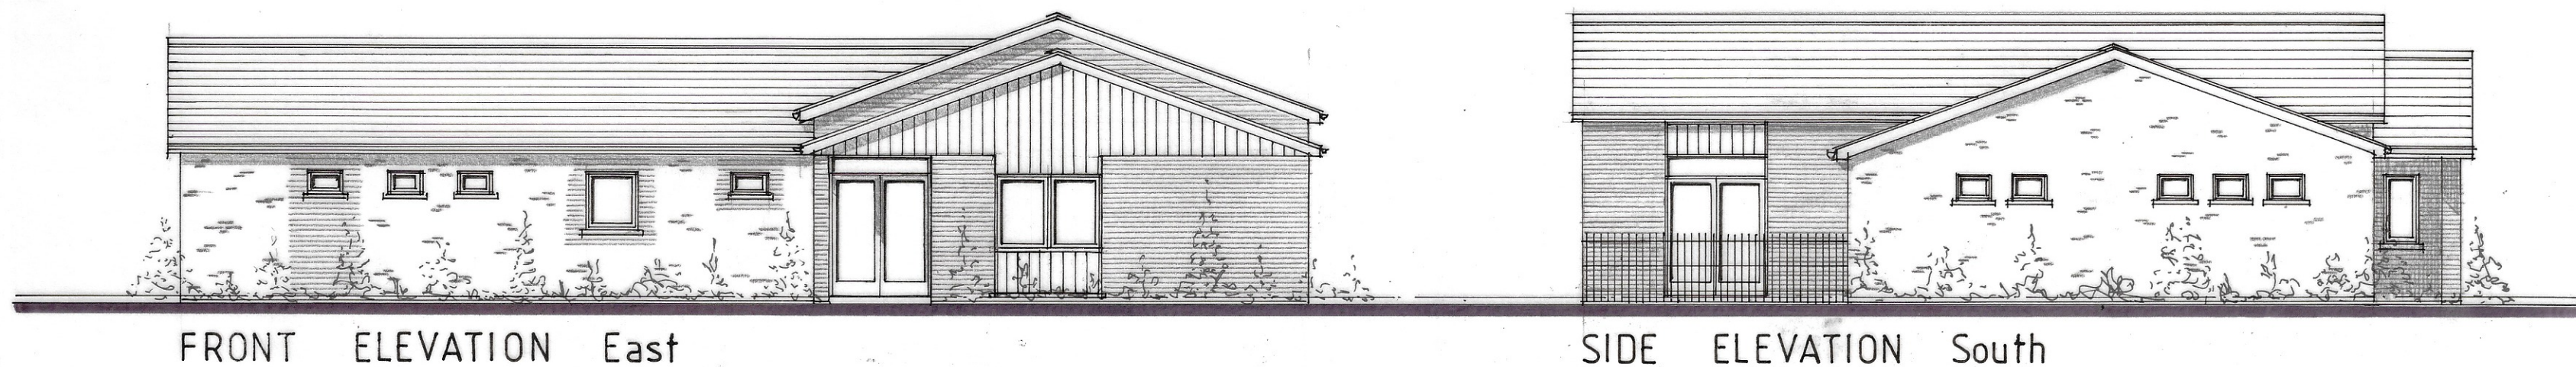

MATERIALS

- ROOF : CONCRETE INTERLOCKING TILES TO MATCH EXISTING
- WALLS : FACE BRICKWORK TO MATCH EXISTING WITH SELF-FINISHED VERTICAL PANNELLING
- WINDOWS : WHITE UPVC PIVOT STYLE WINDOWS
- EAVES : WHITE UPVC FASCIA SOFFIT AND BARGEBOARD

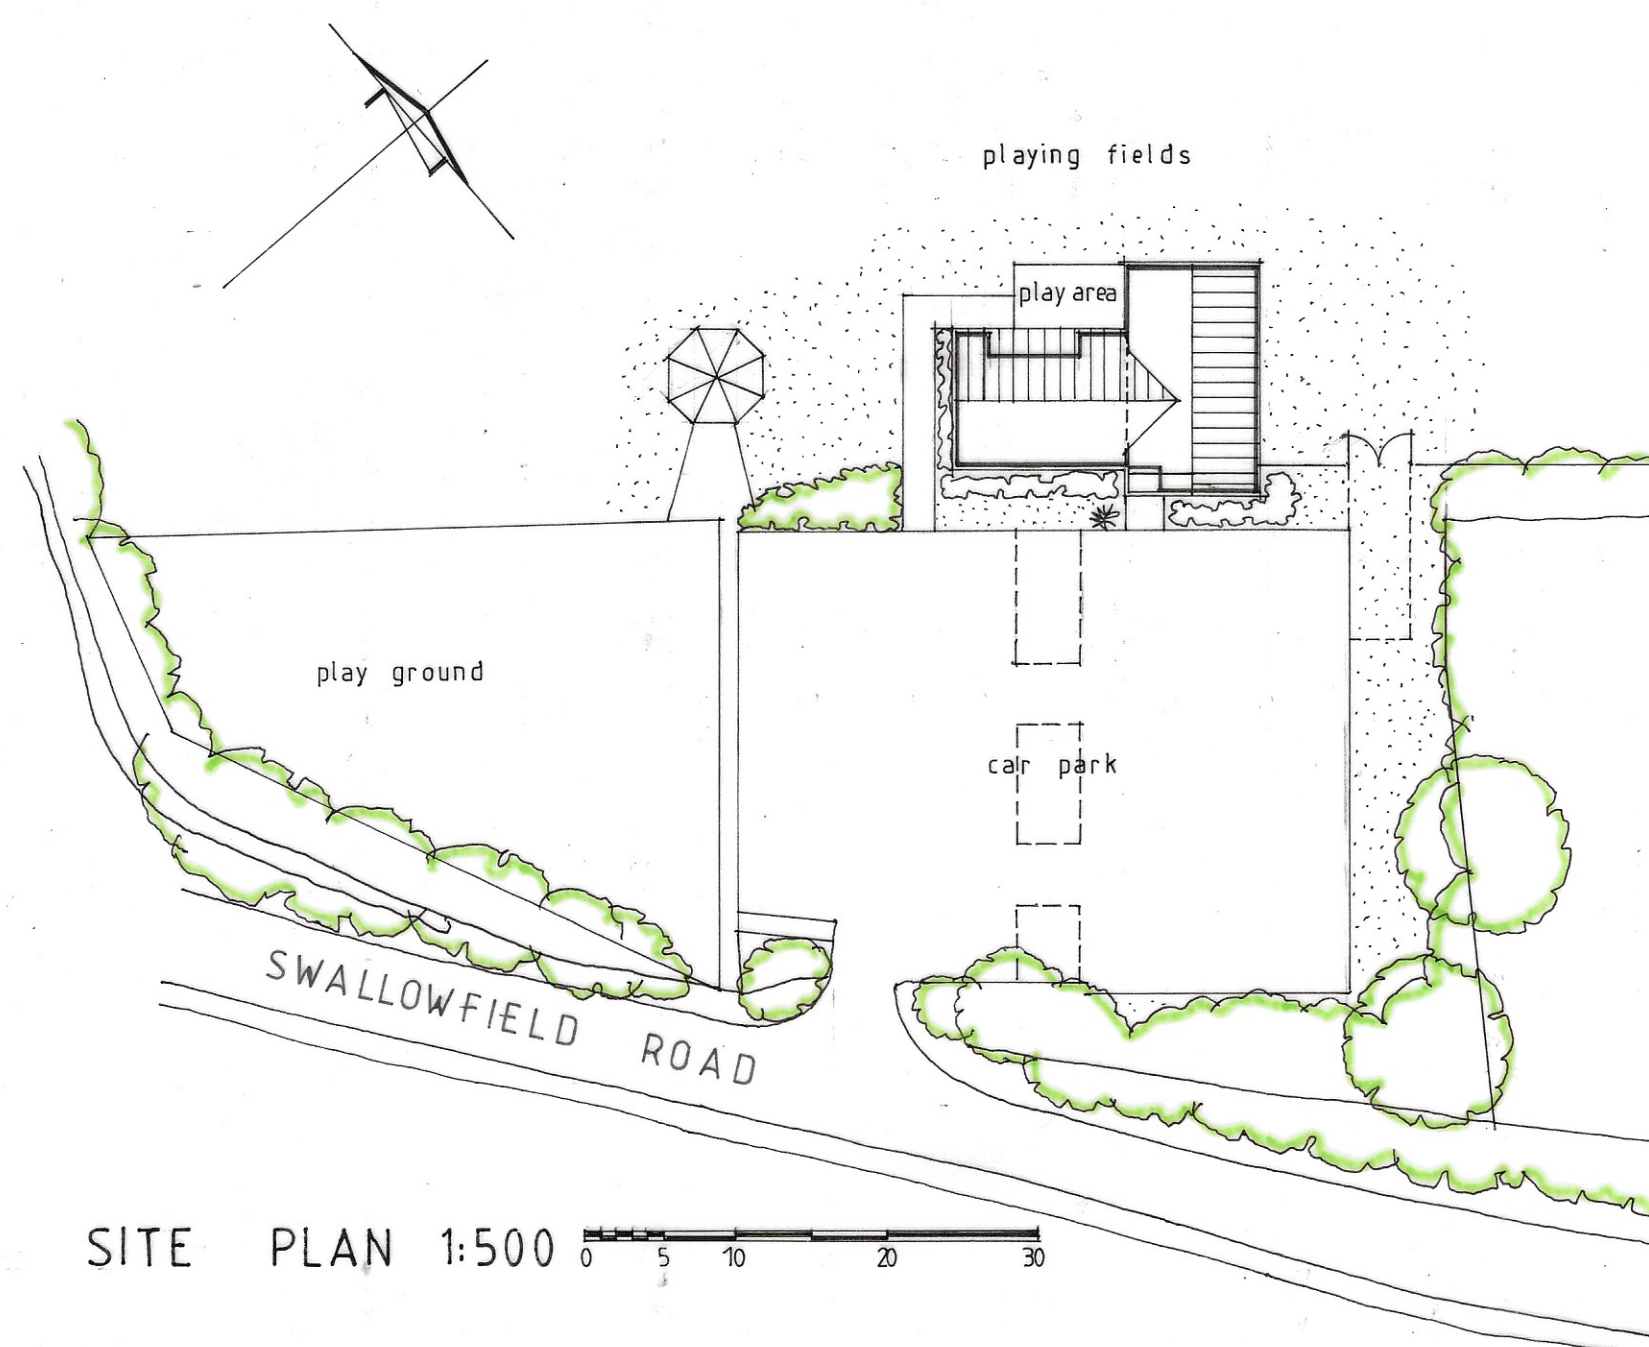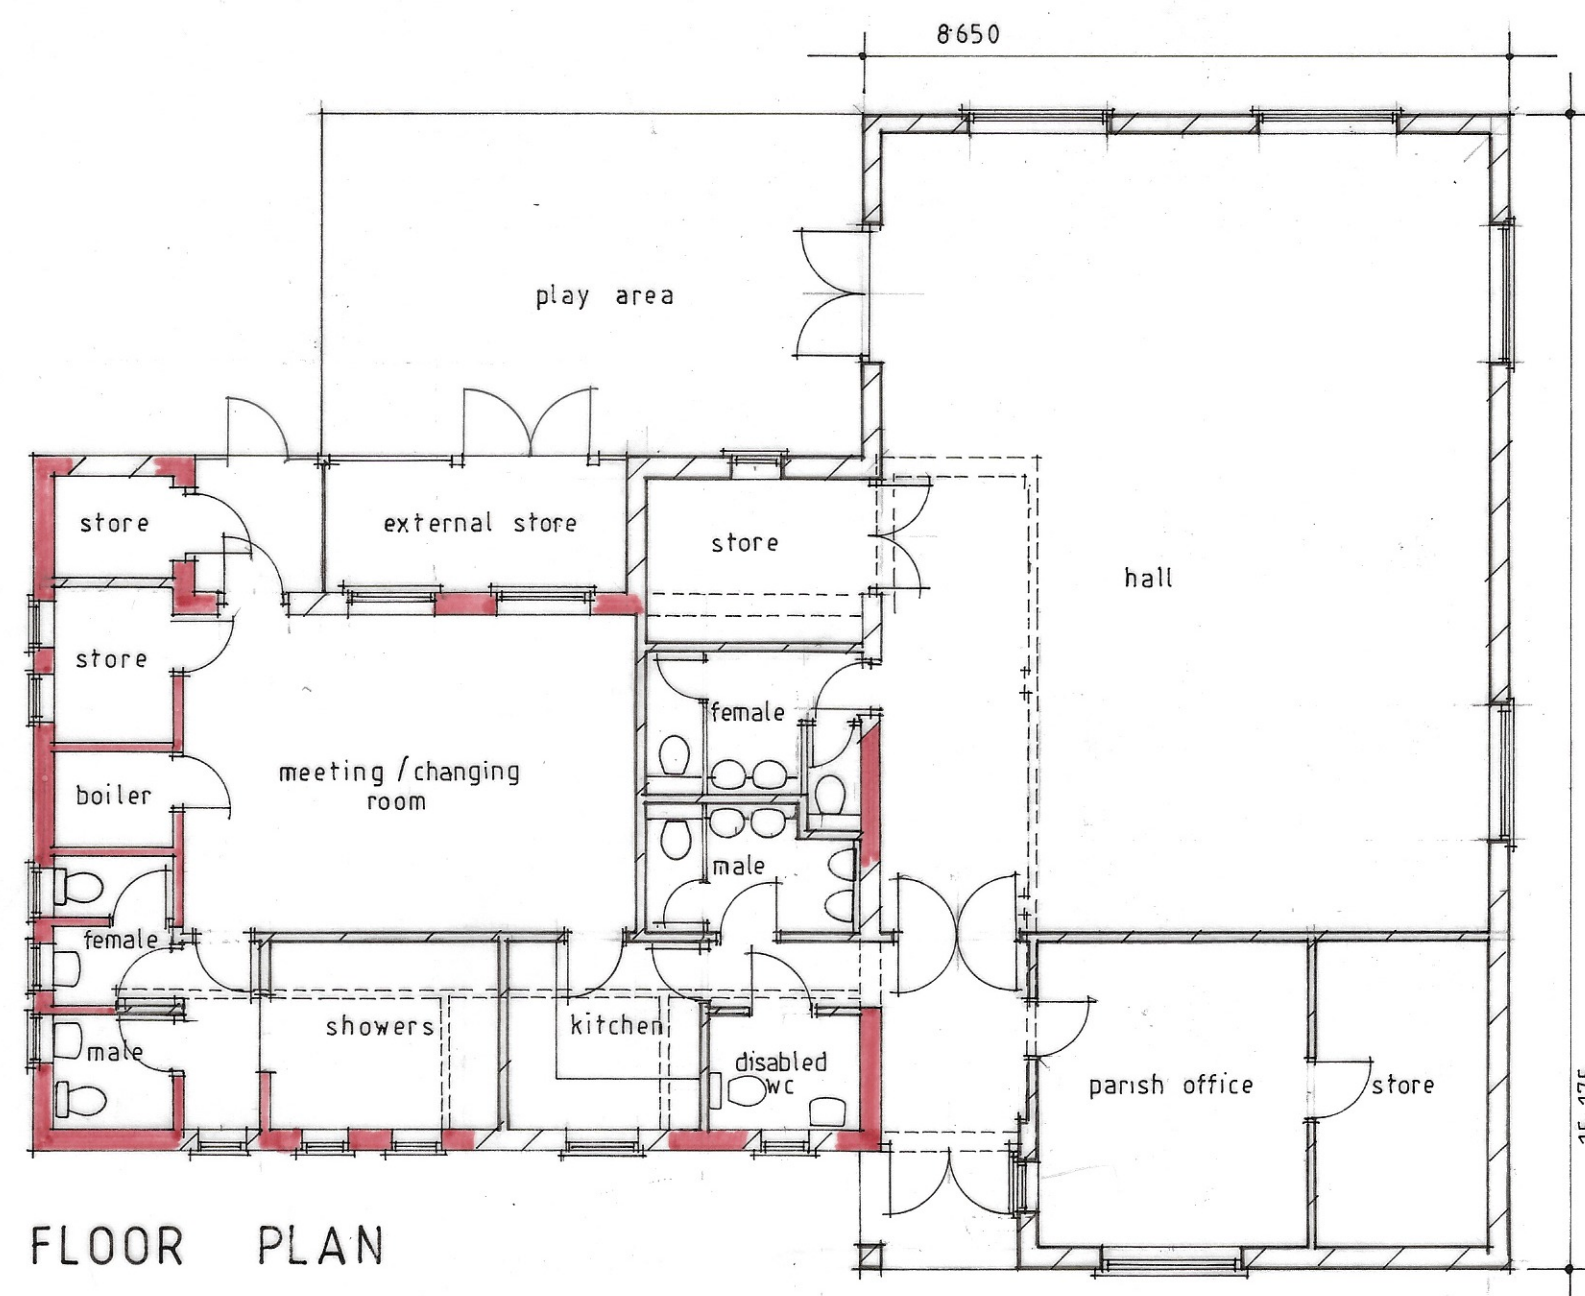

Project Pavilion extension
Arborfield Park
Swallowfield Road
ARBORFIELD
Berks
Client Arborfield and Newlands
Parish Council

Drawing PLANS and ELEVATIONS
as PROPOSED

Scale 1:100 at A2 Date February 2020

Paul Edwards Architecture

12 Sandy Lane, Barkham, Wokingham, Berks RG41 4DB
Tel: 01189772925 Mob: 07831837415 E-mail: paul@paulledwardsarchitecture.co.uk

Job 2527 Dwg.06