



FIRST FLOOR

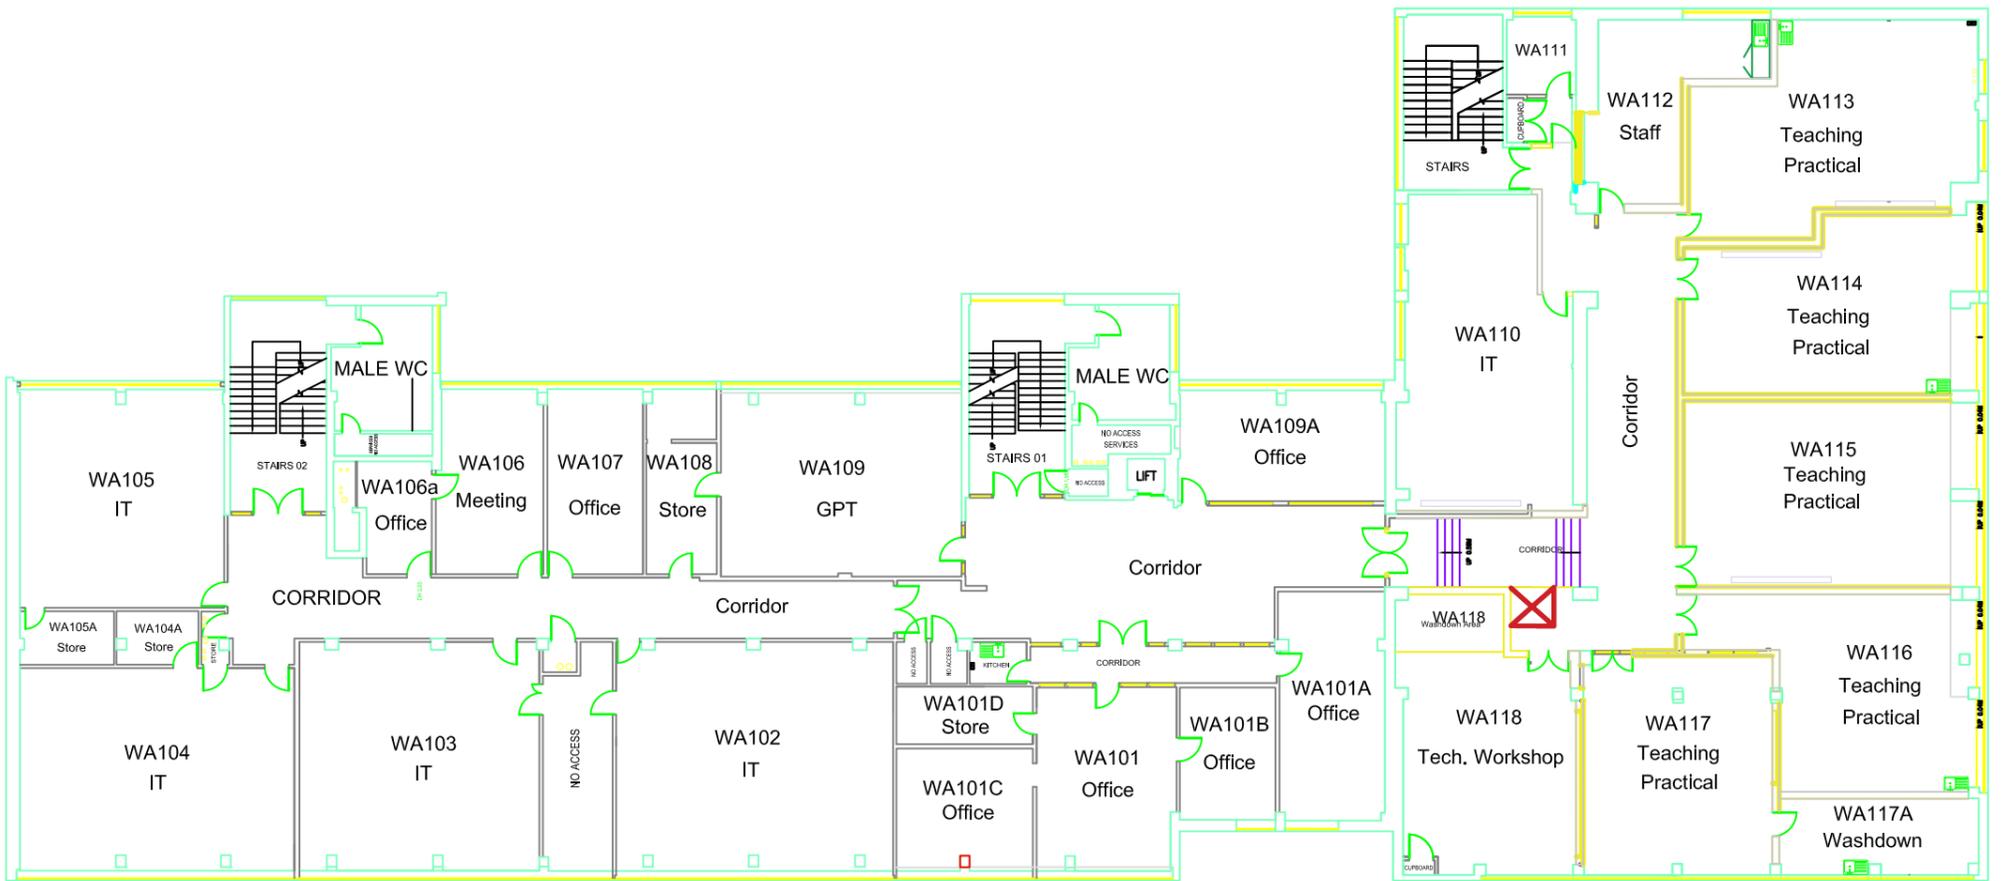

Existing

FIRST FLOOR

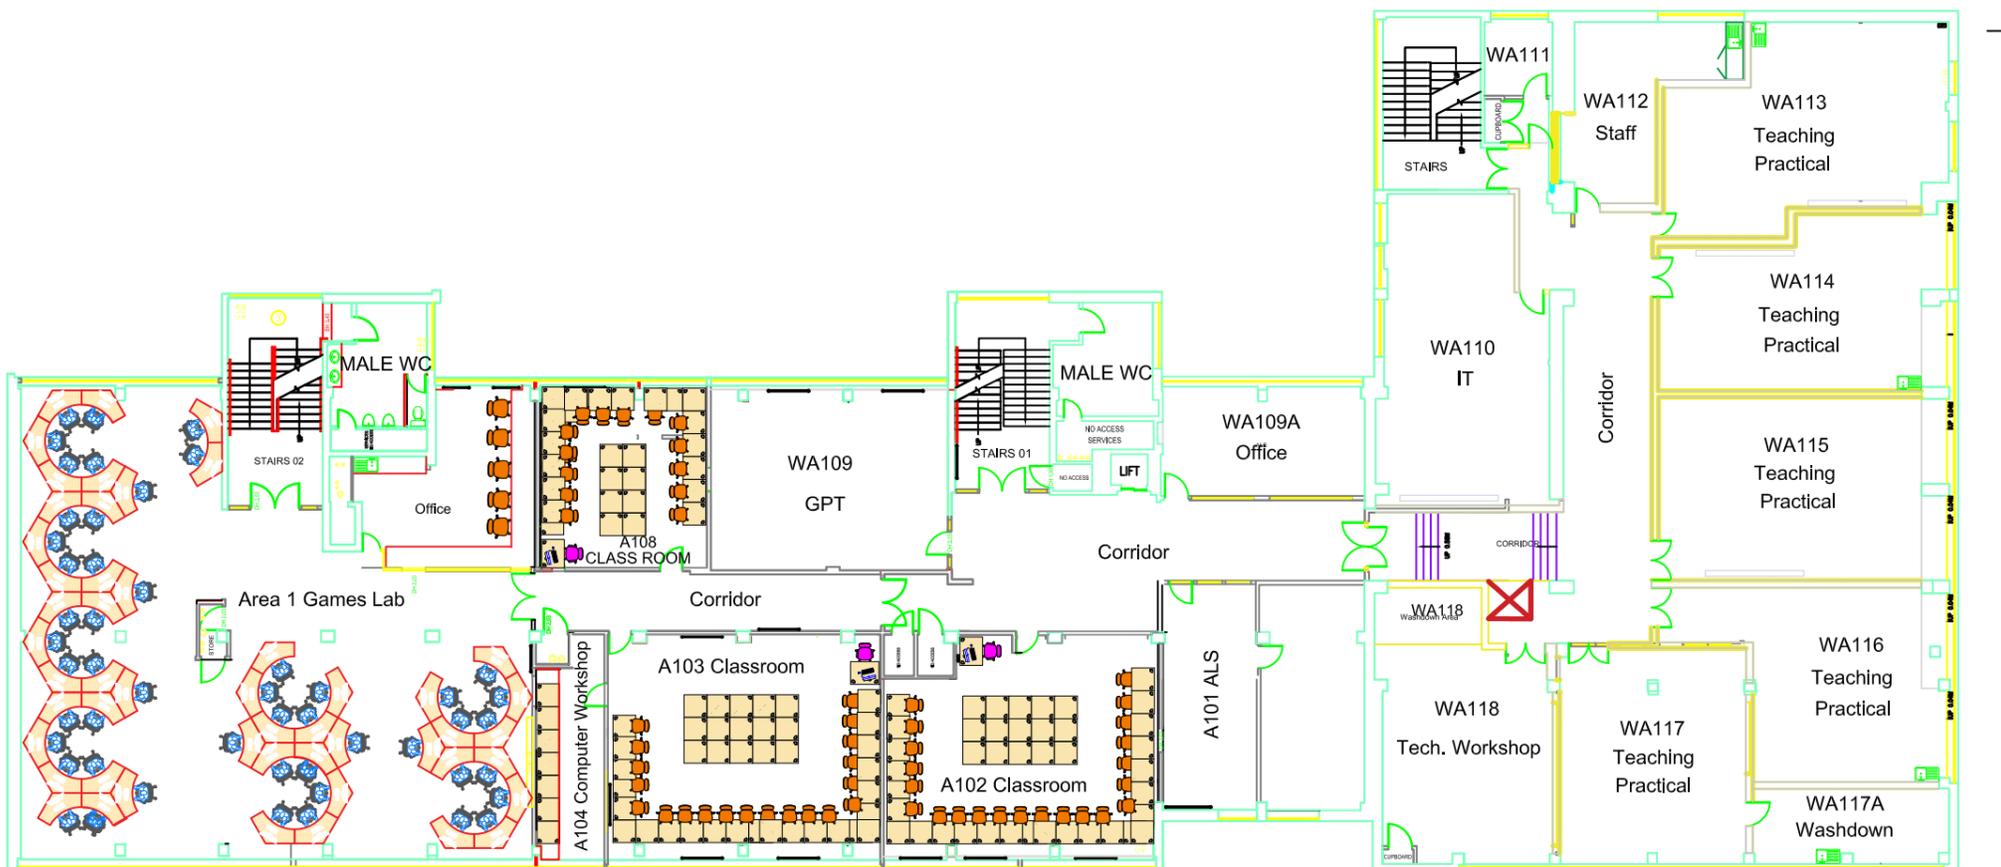

Required

Date: 30/04/2019

Scale: ?

Radcliffe Level 1 - Games Lab / Bus Lift

Drawing No: ?

Drawing File-name: level1-gameslab-buslift

wakefieldcollege