

ARTIFICIAL GRASS PITCH (AGP) PROPOSAL

ADVISORY NOTES

ARTIFICIAL GRASS PITCH (AGP):

THE FOOTBALL ASSOCIATION 11V11 FOOTBALL TURF PITCH OPTION 4

AGP FIELD OF PLAY:
106 X 70M


MAIN PITCH SIZE:
100 X 64M (U17/18 AND OPEN AGES)
COLOURED WHITE

OVER-MARKINGS:
2NO. 63.8X 45.9M (U11/U12, 9V9*)
COLOURED BLUE
2NO. 55 X 37M (U9 / U10, 7V7) COLOURED
YELLOW
4NO. 37 X 27M (U7 / U8, 5V5) COLOURED RED
4NO. 48 X 30M (TRAINING ONLY) COLOURED
RED

*SMALLER THAN RECOMMENDED SIZE, BUT
ACCEPTABLE FOR MATCH PLAY USE

PLANNING PERMISSION IS SOUGHT TO CREATE
NEW EXTERNAL SPORTS FACILITY WITH
ASSOCIATED FEATURES INCLUDING:

1. INSTALLATION OF NEW ARTIFICIAL GRASS PITCH (AGP) WITH 106 X 70M FIELD OF PLAY WITH PITCH MARKINGS TO ACCOMMODATE A VARIETY OF FOOTBALL PITCHES, MINI SOCCER PITCHES AND TRAINING AREAS
2. INSTALLATION OF NEW BALL STOP FENCING (4.5M HIGH) WITH ENTRANCE GATES AND ACCESS GATES TO AGP PERIMETER
3. INSTALLATION OF NEW PITCH PERIMETER BARRIER (1.20M AND 2.0M HIGH) WITH ENTRANCE GATES INTERNALLY WITHIN AGP ENCLOSURE, TO SEGREGATE THE PITCH PLAYING AREA FROM ADJOINING SPECTATOR AREA
4. INSTALLATION OF NEW HARD STANDING AREAS ADJOINING THE AGP PERIMETER COMPLETE WITH ASSOCIATED POROUS ASPHALT SURFACING FOR PEDESTRIAN ACCESS AND CIRCULATION, GOALS STORAGE AND VEHICULAR MAINTENANCE AND EMERGENCY ACCESS
5. INSTALLATION OF NEW FLOODLIGHT SYSTEM SURROUNDING AGP
6. INSTALLATION OF NEW MAINTENANCE EQUIPMENT STORE WITHIN AGP FENCED ENCLOSURE

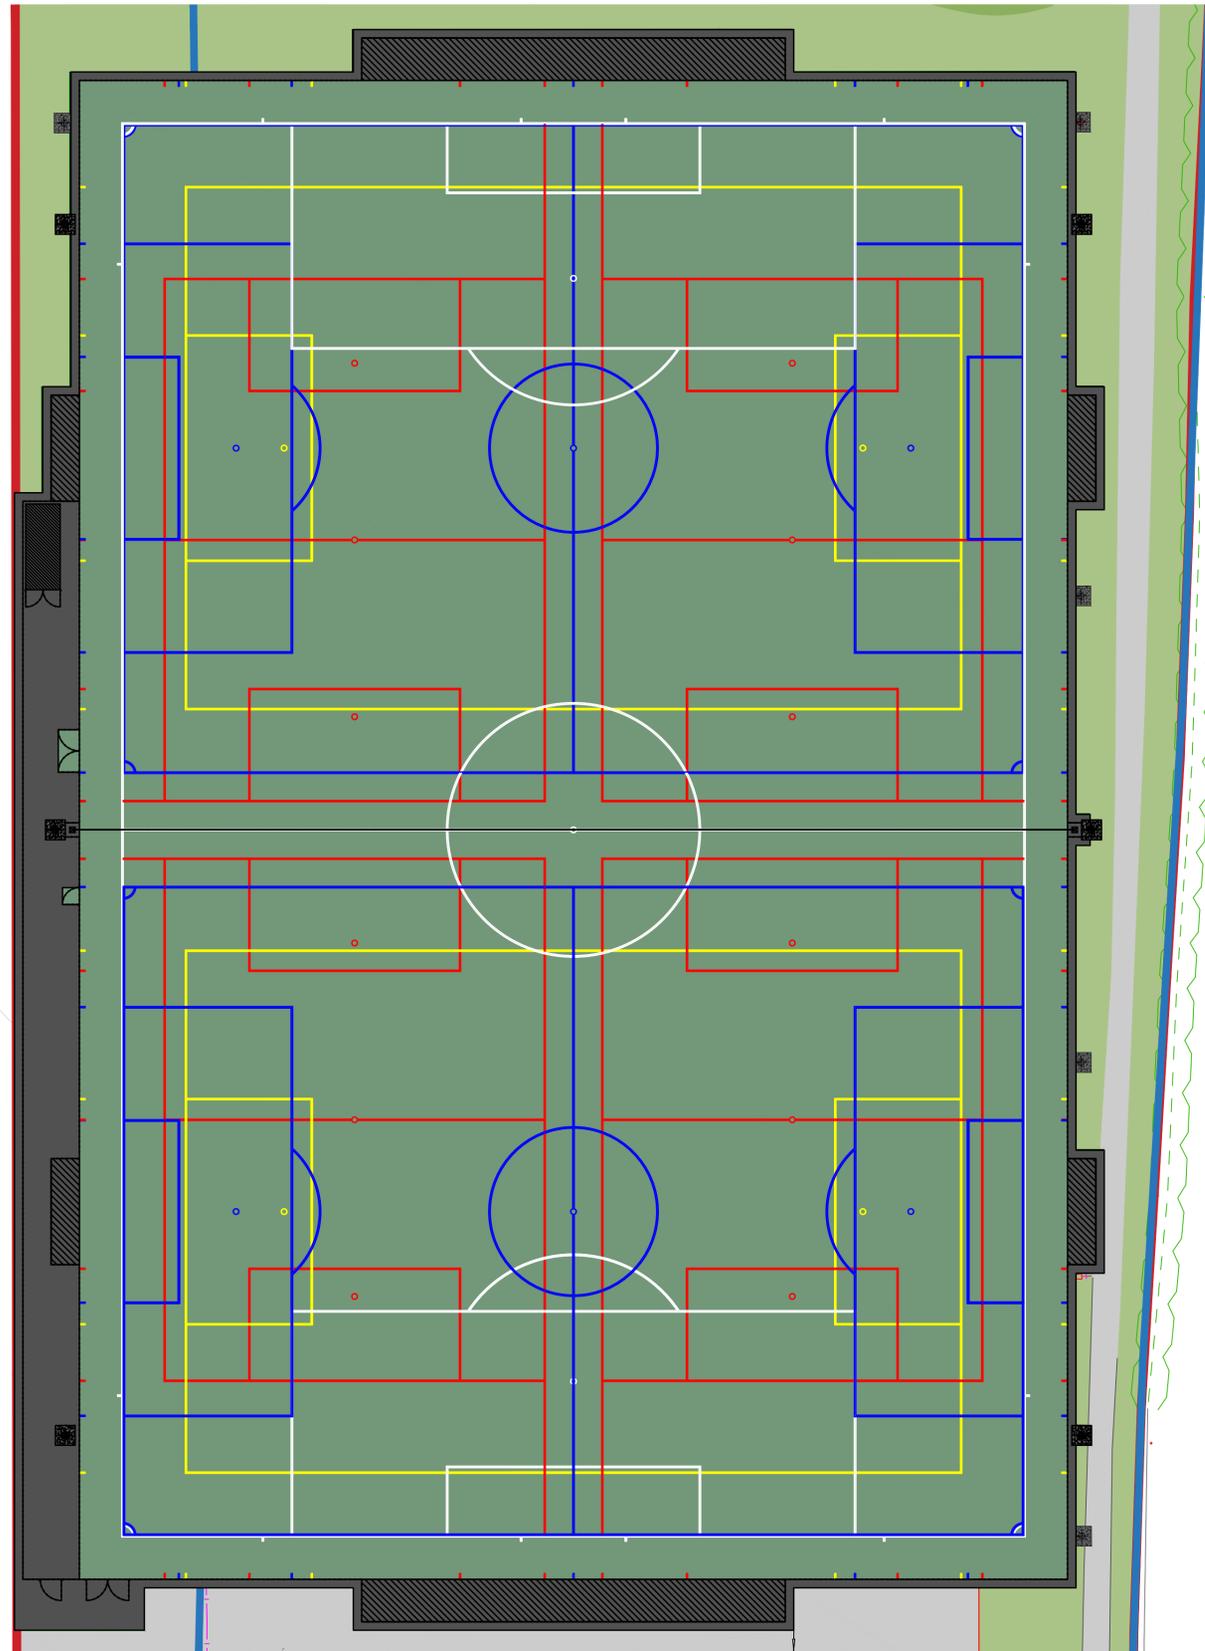

CHECK ALL DIMENSIONS PRIOR TO COMMENCEMENT OF WORK
NO GUARANTEE CAN BE GIVEN THAT ALL SERVICES HAVE BEEN SHOWN ON THE DRAWING
NO GUARANTEE CAN BE GIVEN TO THE ACCURACY AND COMPLETENESS OF ANY SERVICE PROVIDER RECORD INFORMATION SHOWN IN THIS DRAWING AND NO LIABILITY WILL BE ACCEPTED FOR ANY LOSSES THAT ARISE DUE TO A LACK OF ACCURACY IN ANY SERVICE PROVIDER RECORD INFORMATION
RELEVANT SERVICE DRAWINGS SHOULD BE OBTAINED FROM APPROPRIATE SERVICE PROVIDERS AND USED IN CONJUNCTION WITH THIS DRAWING
REFERENCE SHOULD ALSO BE MADE TO HISTORICAL PLANS AND AS BUILT DRAWINGS
THIS DRAWING IS COPYRIGHT TO LABOSPORT LTD

- LEGEND / KEY
- ARTIFICIAL GRASS (FOOTBALL TURF) SURFACING TO FIELD OF PLAY
 - AGP HARD STANDING AREAS (PEDESTRIAN ACCESS / MAINTENANCE ACCESS)
 - AGP HARD STANDING AREAS (PORTABLE GOALS STORAGE)
 - PAVED MOWING MARGIN (WEED / VEGETATION BARRIER)
 - MAINTENANCE EQUIPMENT STORE
 - DIVIDING NET SYSTEM
 - 15M HIGH FLOODLIGHT MAST WITH LUMINAIRES AND CONCRETE BASE FOUNDATION
 - 4.5M HIGH BALL STOP FENCE / 1.2M AND 2.0M HIGH PITCH BARRIER
 - PEDESTRIAN GATED ENTRANCE
 - MAINTENANCE VEHICLE GATED ENTRANCE



LABOSPORT

Labosport Ltd
Units 3, Aerial Way, Huccall, Nottinghamshire, NG15 6DW
+44 (0)1525 968 1998
www.labosport.com
info@labosport.co.uk

CLIENT: TROWBRIDGE TOWN COUNCIL

PROJECT: DORIC PARK
ARTIFICIAL GRASS PITCH (AGP)

AGP PROPOSAL

DATE	DESCRIPTION	BY	NO.
17.11.19	PLANNING	TB	01
18-0108	LSUK 18-0108		18-0108 BM25583 0346 02

