


PROPOSED

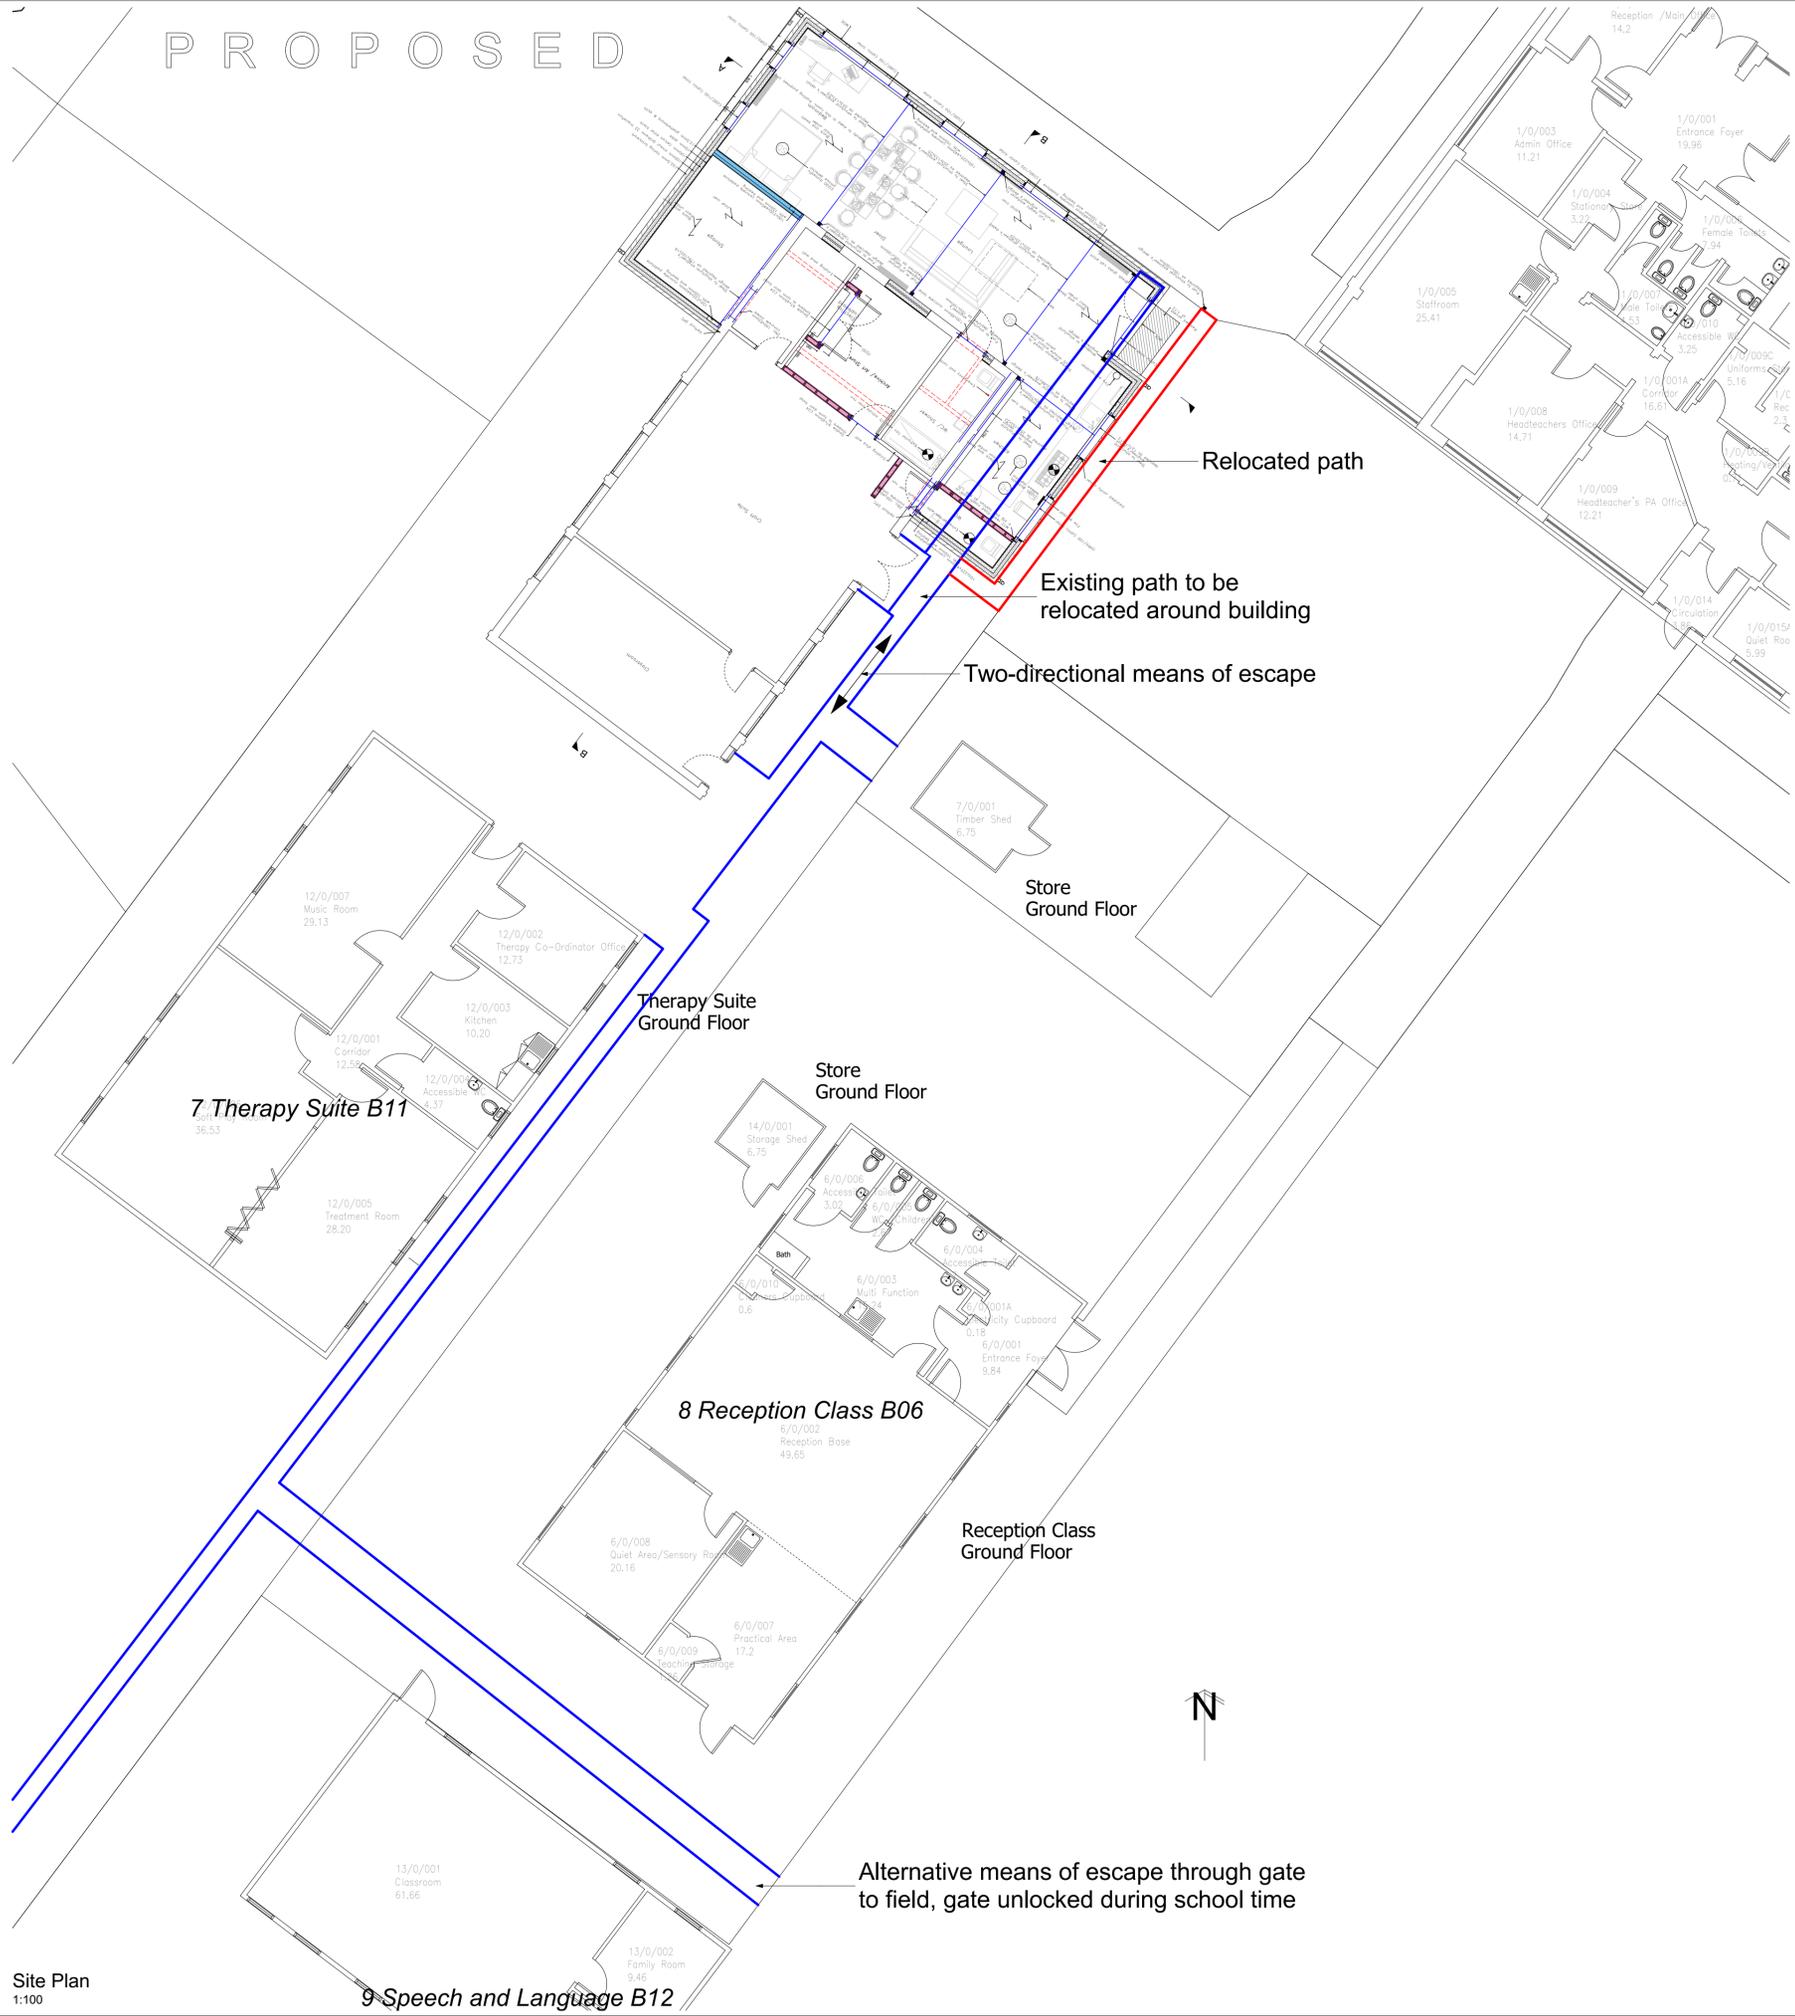

Relocated path

Existing path to be relocated around building

Two-directional means of escape

Store Ground Floor

Therapy Suite Ground Floor

Store Ground Floor

8 Reception Class B06

Reception Class Ground Floor

Alternative means of escape through gate to field, gate unlocked during school time

Site Plan
1:100

9 Speech and Language B12

C	21/04/2020	Amendments to Safety Consumables and Proposed Site Plan
REV	DATE	DESCRIPTION
CLIENT	Shirley Levy	
PROJECT	Single Storey Extension to Craft Suite	
ADDRESS	Winchelsea School, Guernsey Rd, Poole, BH12 4LL	
DRAWING	Site Plan as Proposed	
STATUS	Building Regulations Application	
DATE	February 2020	
SCALE @ A1	1:100	
DRAWING N°	REVISION	
1786-01-05	C	


ASPLAN ASSOCIATES
 Planning & Building Consultancy
 Chartered Surveyors & Building Engineers
 info@asplan.co.uk 07968 585858



Asplan Registered Trade Mark No. UK0000219822. Copyright © 2017 Asplan Associates Ltd. This drawing has copyright protection and should not be reproduced without written permission from Asplan Associates Ltd. The Contractor is responsible for checking the dimensions on site and any discrepancy to be verified with Asplan Associates Ltd prior to the commencement of any building works or fabrication. This drawing is not to be scaled and must be read in accordance with all associated architectural, surveying, engineering and service drawings. IF IN DOUBT ASK!

1m at 1:50	0	1	2	3	4
1m at 1:100	0	1	2	3	4
1m at 1:200	0	1	2	3	4
1m at 1:500	0	10	20	30	40
1m at 1:250	0	5	10	15	20