





PLAN OF ELECTRICS
AT
DODINGTON PARISH HALL
FINCH ROAD
CHIPPING SODBURY

SCALE 1:50 @ A3
 DATE FEBRUARY 2023
 DRAWING 7327/5

DERRICK HARDWICK
 SURVEYOR & RURAL BUILDINGS CONSULTANT
 The Studio, 'Beechgrove', Manor Road
 Rangeworthy, Bristol, BS37 7LR
 Telephone & Fax: (01454) 228781
 E-Mail: derrickhardwick@nxnet.co.uk

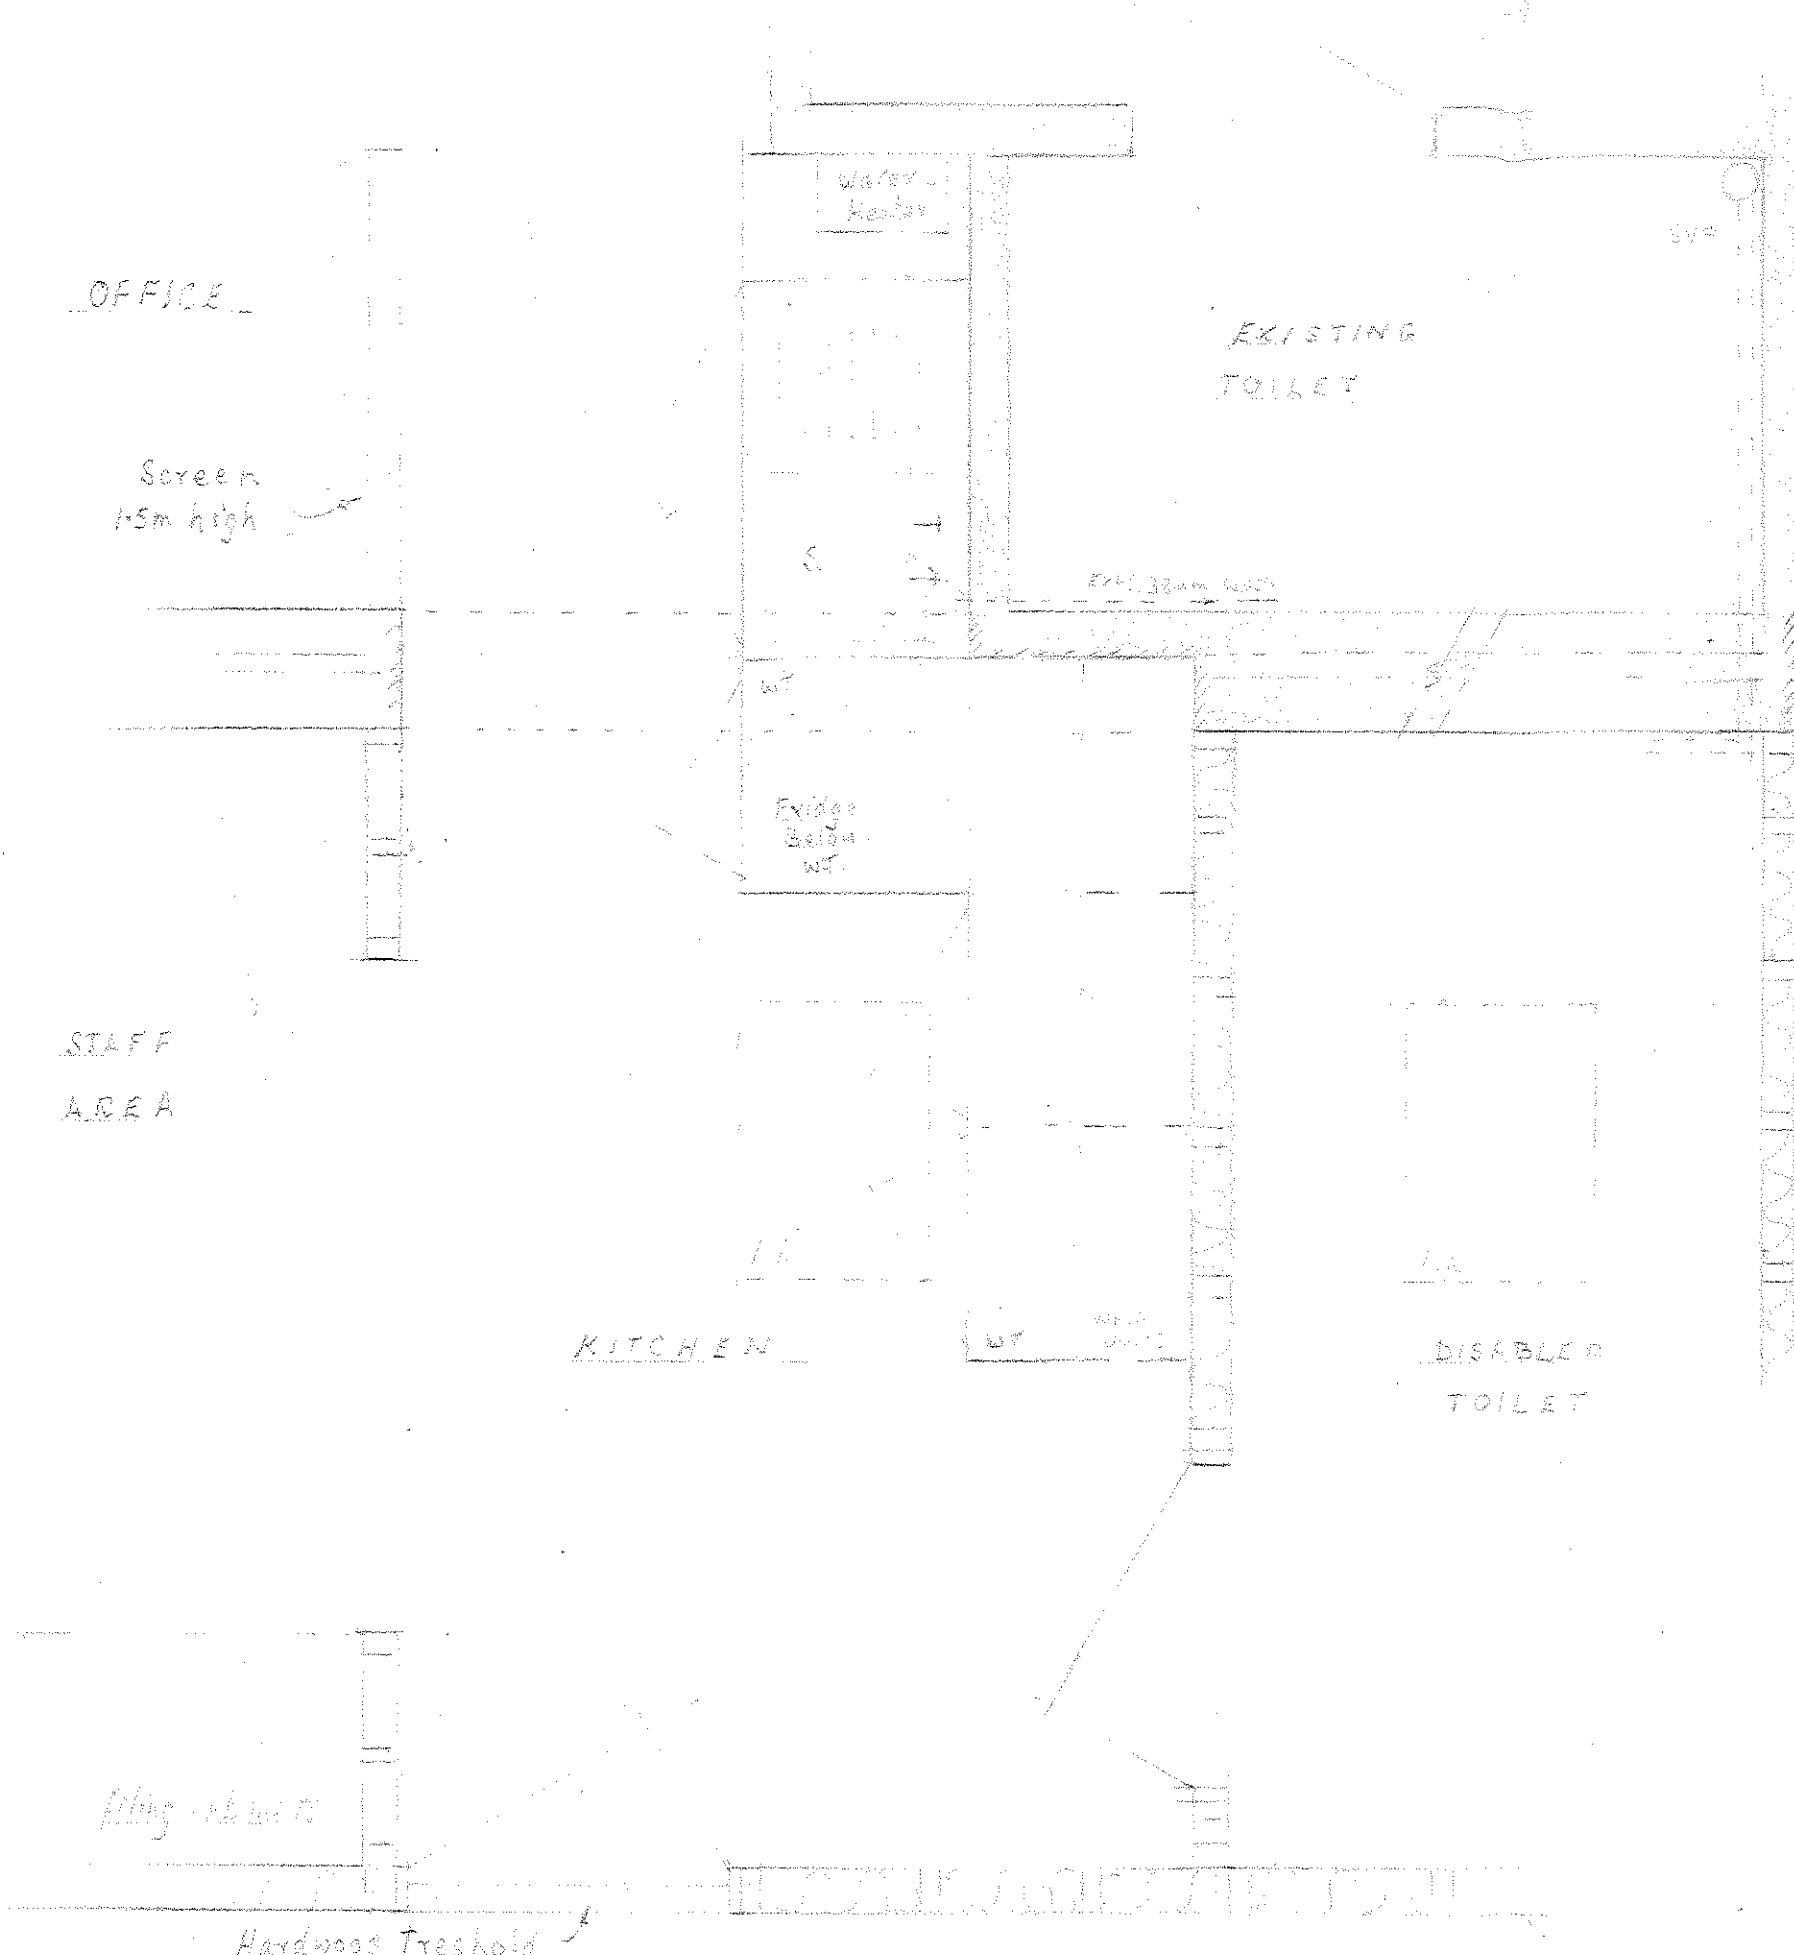

NEW KITCHEN LAYOUT.
1:20

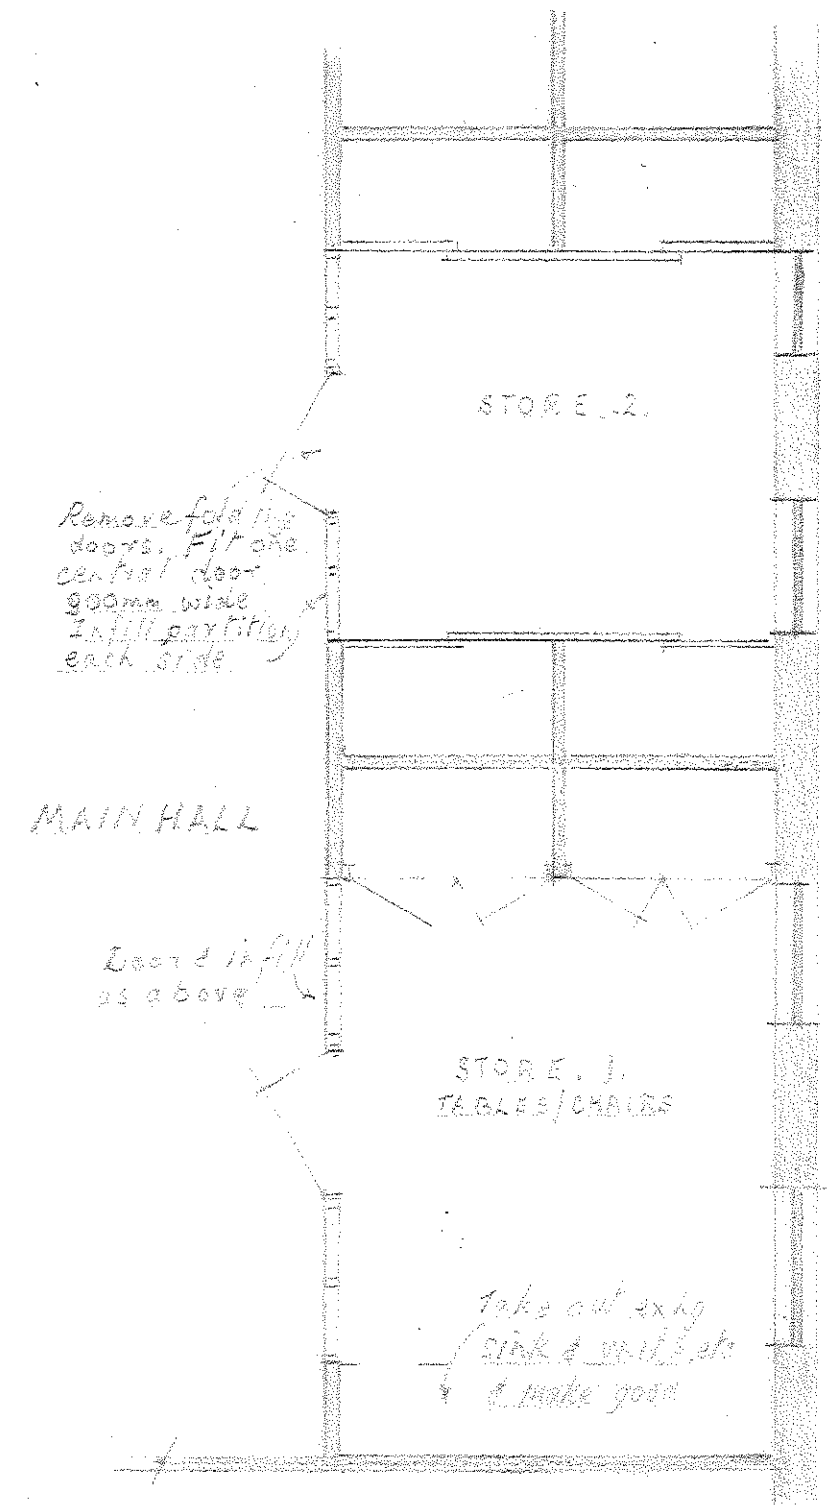

WORKS TO STORE ROOMS
1-50

ALTERATIONS TO STORE ROOMS AT DODINGTON PARISH HALL FINCH ROAD CHIPPING SODBURY	
SCALE DATE DRAWING	1:50 & 1:20 @ A3 MARCH 2023 7327/6
DERRICK HARDWICK SURVEYOR & RURAL BUILDINGS CONSULTANT The Studio, 'Beechgrove', Manor Road Rangeworthy, Bristol, BS37 7LR Telephone & Fax: (01454) 228781 E-Mail: derrickhardwick@nxnet.co.uk	