


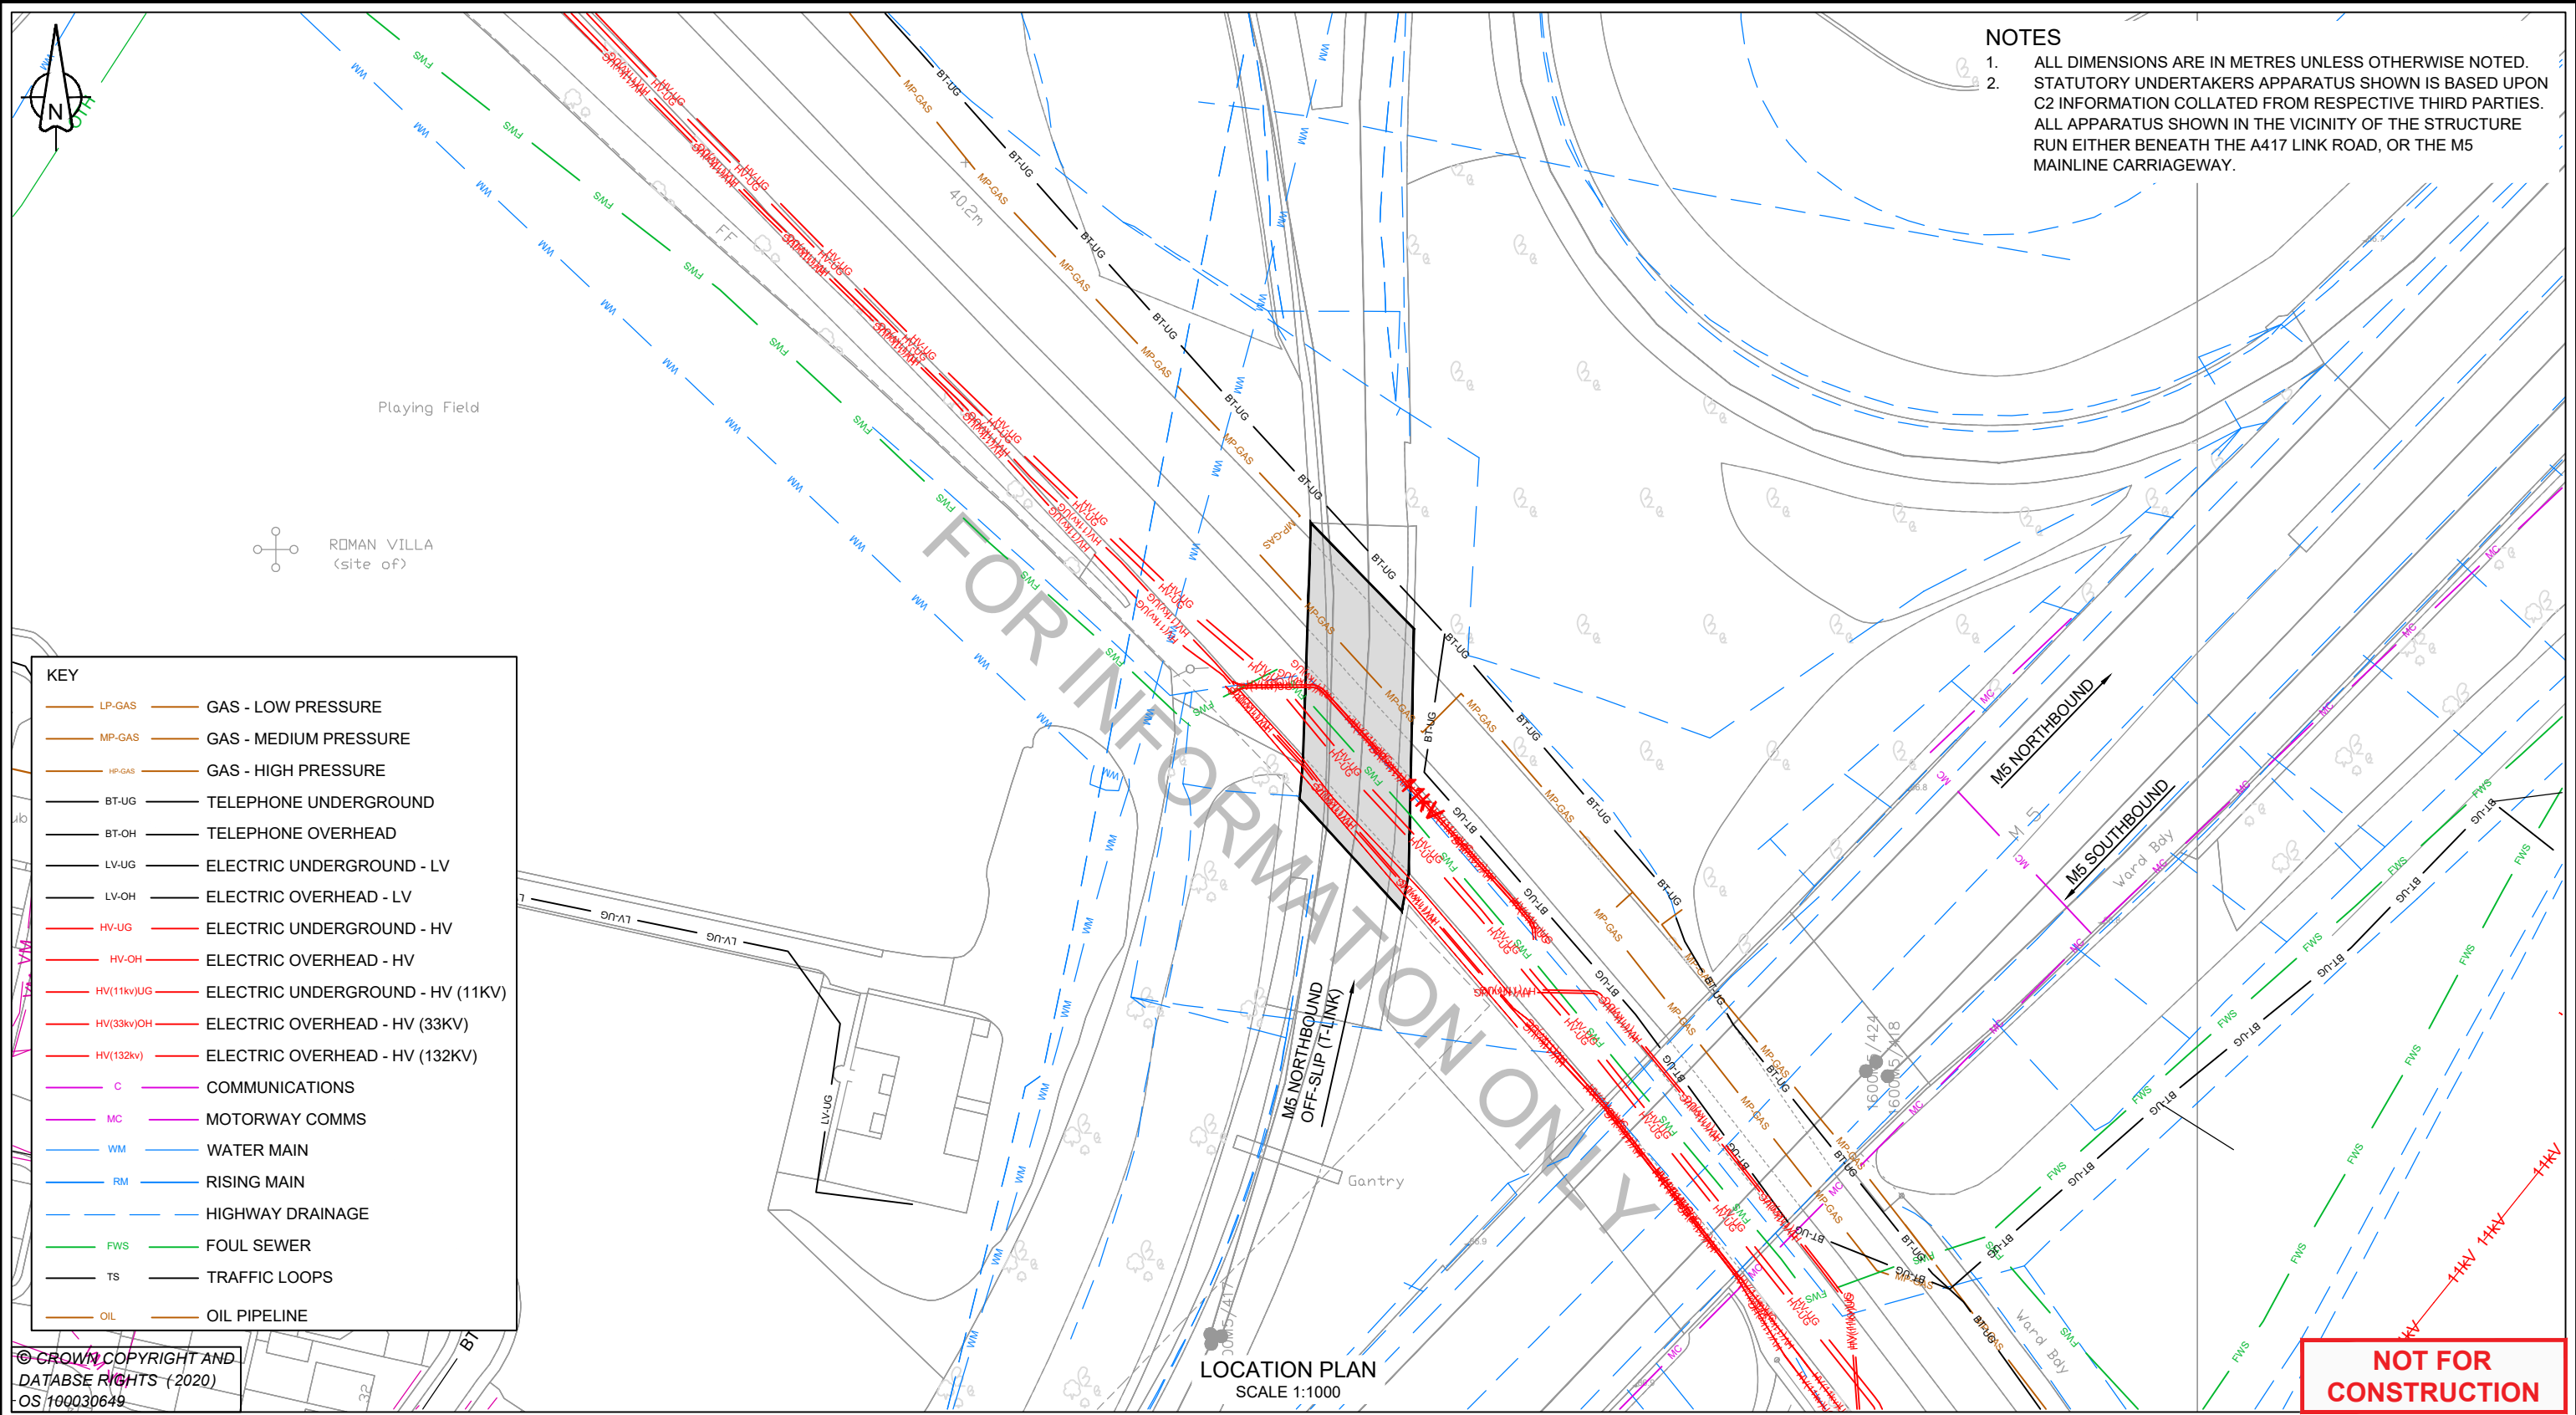

- NOTES
1. ALL DIMENSIONS ARE IN METRES UNLESS OTHERWISE NOTED.
 2. STATUTORY UNDERTAKERS APPARATUS SHOWN IS BASED UPON C2 INFORMATION COLLATED FROM RESPECTIVE THIRD PARTIES. ALL APPARATUS SHOWN IN THE VICINITY OF THE STRUCTURE RUN EITHER BENEATH THE A417 LINK ROAD, OR THE M5 MAINLINE CARRIAGEWAY.

KEY	
LP-GAS	GAS - LOW PRESSURE
MP-GAS	GAS - MEDIUM PRESSURE
HP-GAS	GAS - HIGH PRESSURE
BT-UG	TELEPHONE UNDERGROUND
BT-OH	TELEPHONE OVERHEAD
LV-UG	ELECTRIC UNDERGROUND - LV
LV-OH	ELECTRIC OVERHEAD - LV
HV-UG	ELECTRIC UNDERGROUND - HV
HV-OH	ELECTRIC OVERHEAD - HV
HV(11kv)UG	ELECTRIC UNDERGROUND - HV (11KV)
HV(33kv)OH	ELECTRIC OVERHEAD - HV (33KV)
HV(132kv)	ELECTRIC OVERHEAD - HV (132KV)
C	COMMUNICATIONS
MC	MOTORWAY COMMS
WM	WATER MAIN
RM	RISING MAIN
	HIGHWAY DRAINAGE
FWS	FOUL SEWER
TS	TRAFFIC LOOPS
OIL	OIL PIPELINE

© CROWN COPYRIGHT AND
DATABASE RIGHTS (2020)
OS 100030649

CLIENT

AGENT

PROJECT NAME		M5 J11a ROMAN VILLA JOINT			
DRAWING TITLE		STATUTORY UNDERTAKERS INFORMATION			
REFERENCE	SCALE :	1:1000	DRAWING STATUS		
	DIMENSIONS :	m	WORK IN PROGRESS		
	COPYRIGHT © KIER		PRELIMINARY		✓
			CONSTRUCTION		
	ORIG DWG SIZE:	A3	AS-BUILT		
	SUITABILITY: S2		FOR INFORMATION		

P01	FOR INFORMATION.	JB	MD	AM	AM	25/01/2021
REV	DETAILS	DRWN	DES	CHKD	APPD	DATE

DRAWING NUMBER					KIER PROJECT REFERENCE HE605475	
PROJECT		ORIGINATOR		VOLUME		
HE605475	-	KIER	-	SBR		
M5_BR_21298	-	DR	-	CB	-	010002
LOCATION		TYPE		ROLE		NUMBER

REVISION	
P01	