



GROUND FLOOR

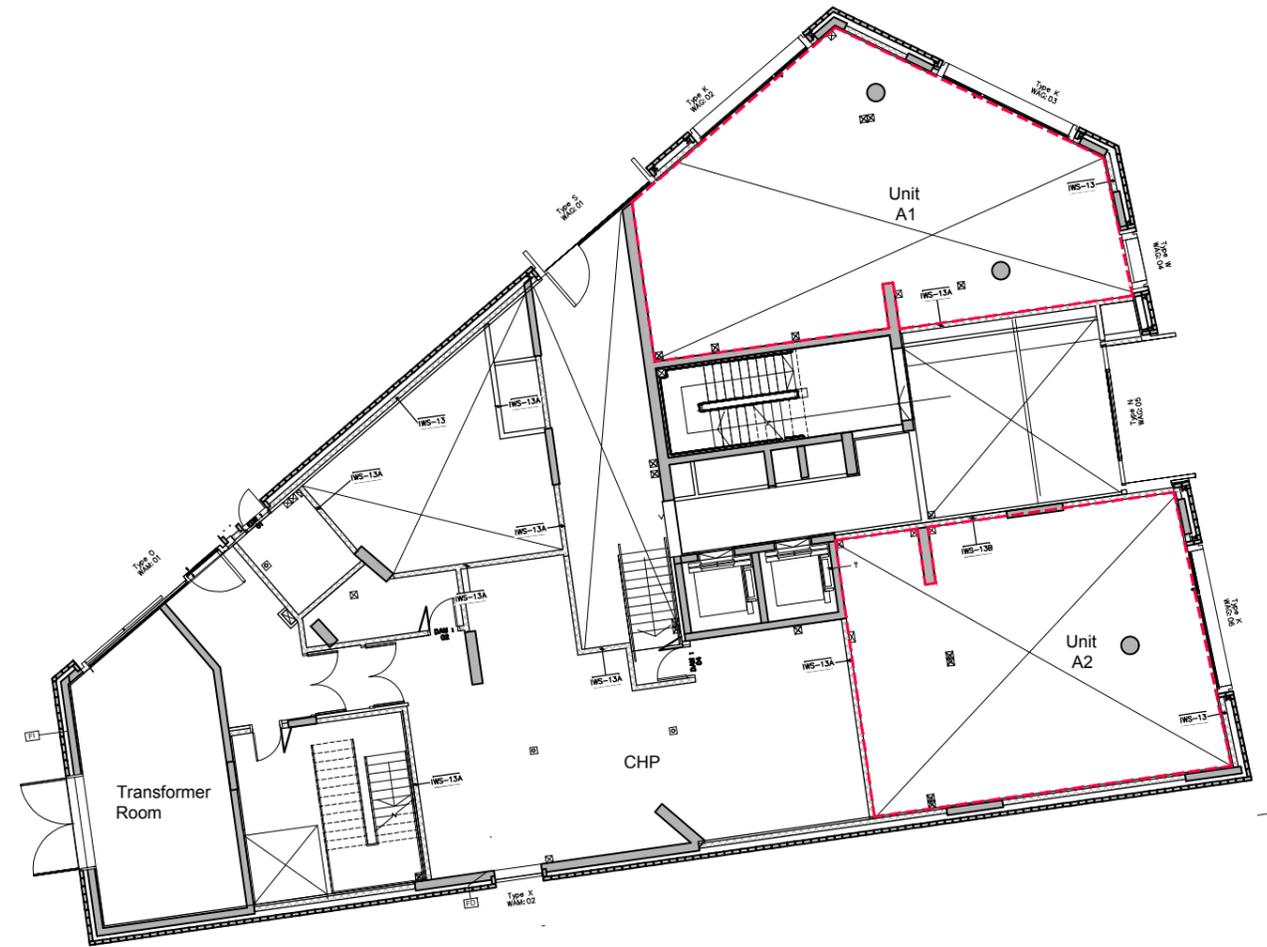

MEZZANINE

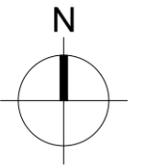


NOTES

1. cad info : file: 715/current/12 series/ Block A options layout name: A exist plot style: RSS standard
2. This drawing is not to be scaled. Use figured dimensions only. Detailed site survey to be carried out to establish tolerances. Figured dimensions are in mm. All dimensions shall be verified on site before proceeding with the work. The architect shall be notified of any discrepancies.
3. This drawing has been produced for sole use on this project and is not intended for use by any other person or for any other purpose. © Copyright RSS (U.K.)
- 4.

REVISIONS

rev	date	description
-	23.03.2018	Issued for Tender

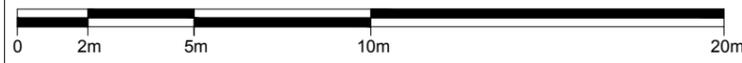

28 NAVIGATION ROAD LONDON E3 3TG
 T: 020 7739 8945
 rss@rssa.co.uk www.rivingtonstreetstudio.co.uk

rivingtonstreetstudio

job title East London Science School 2018 Expansion
 drawing title Lock Keepers_Block A Existing ground and mezzanine
 drawn by SH job no RSS 767 drawing no T.10.202
 date March 2018 scale 1:200 @ A3 revision -