


GENERAL NOTES


COPYRIGHT RESERVED
DO NOT SCALE FROM THIS DRAWING
ALL DIMENSIONS TO BE CHECKED ON SITE
ALL DRAWINGS TO BE READ IN CONJUNCTION WITH SPECIFICATION
REFER TO SCHEME DRAWINGS AND SPECIFICATION

BUILDING SERVICE LOCATIONS ARE APPROXIMATE ONLY. EXACT LOCATIONS AND PROVISIONS TO BE CHECKED ON SITE.

To Note: All Radiators and Heating System components to remain in situ. Controls to be reviewed as per specification of works.

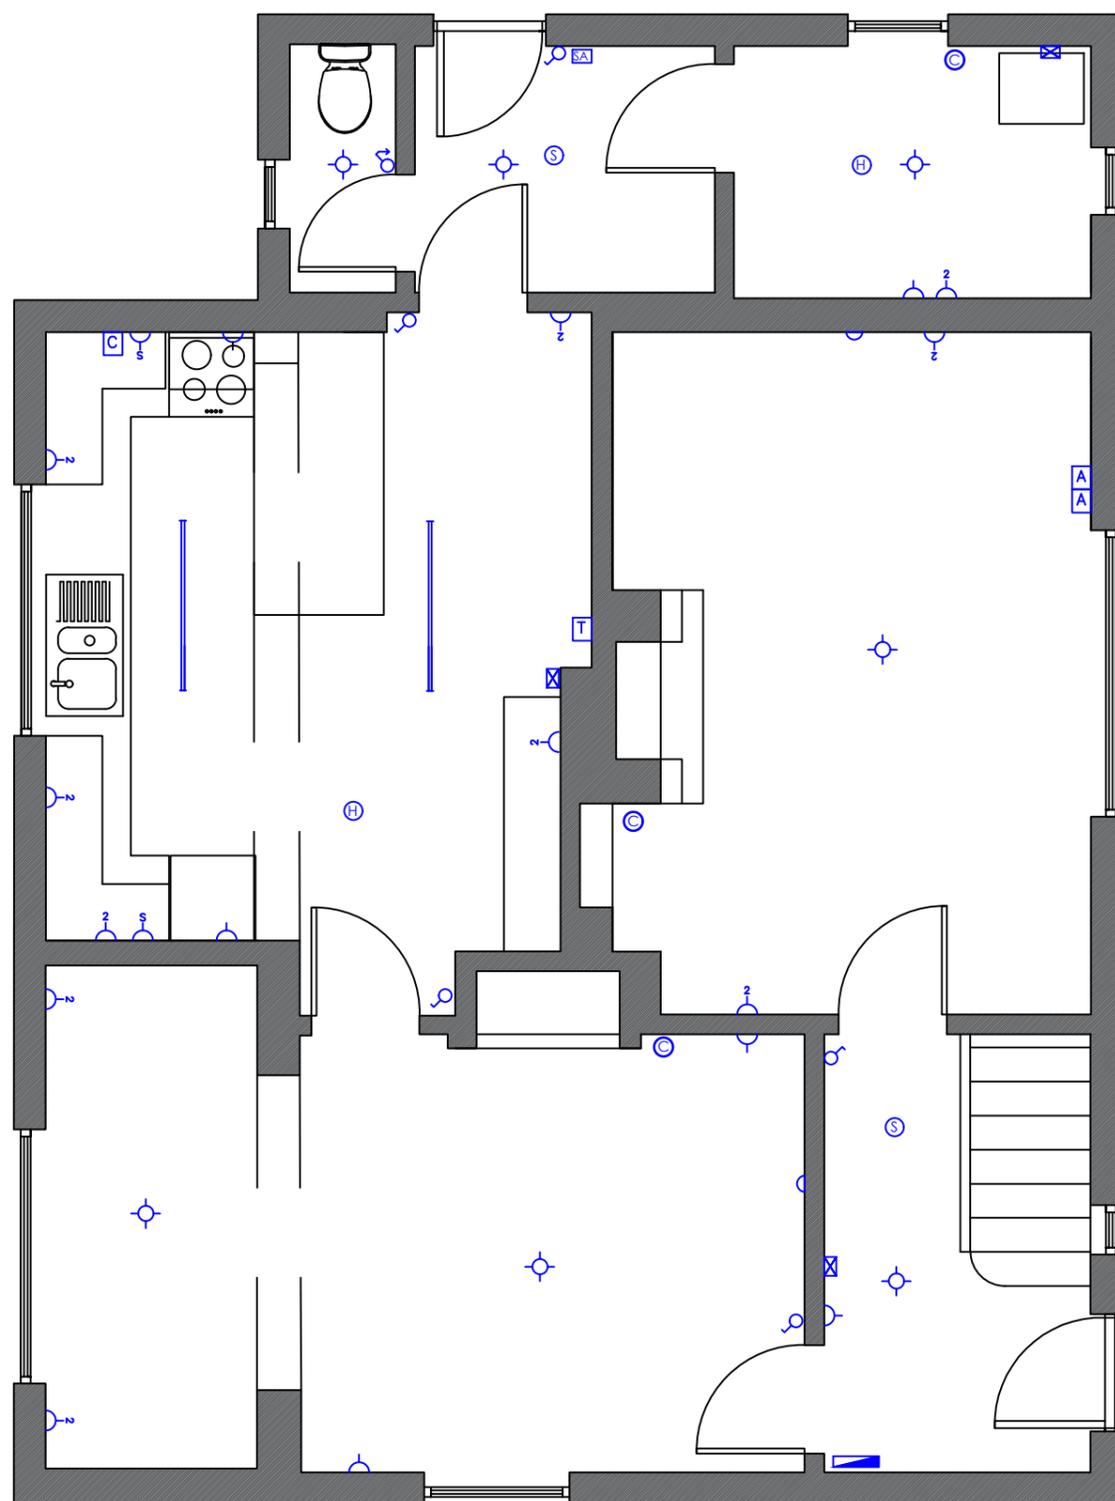

GROUND FLOOR

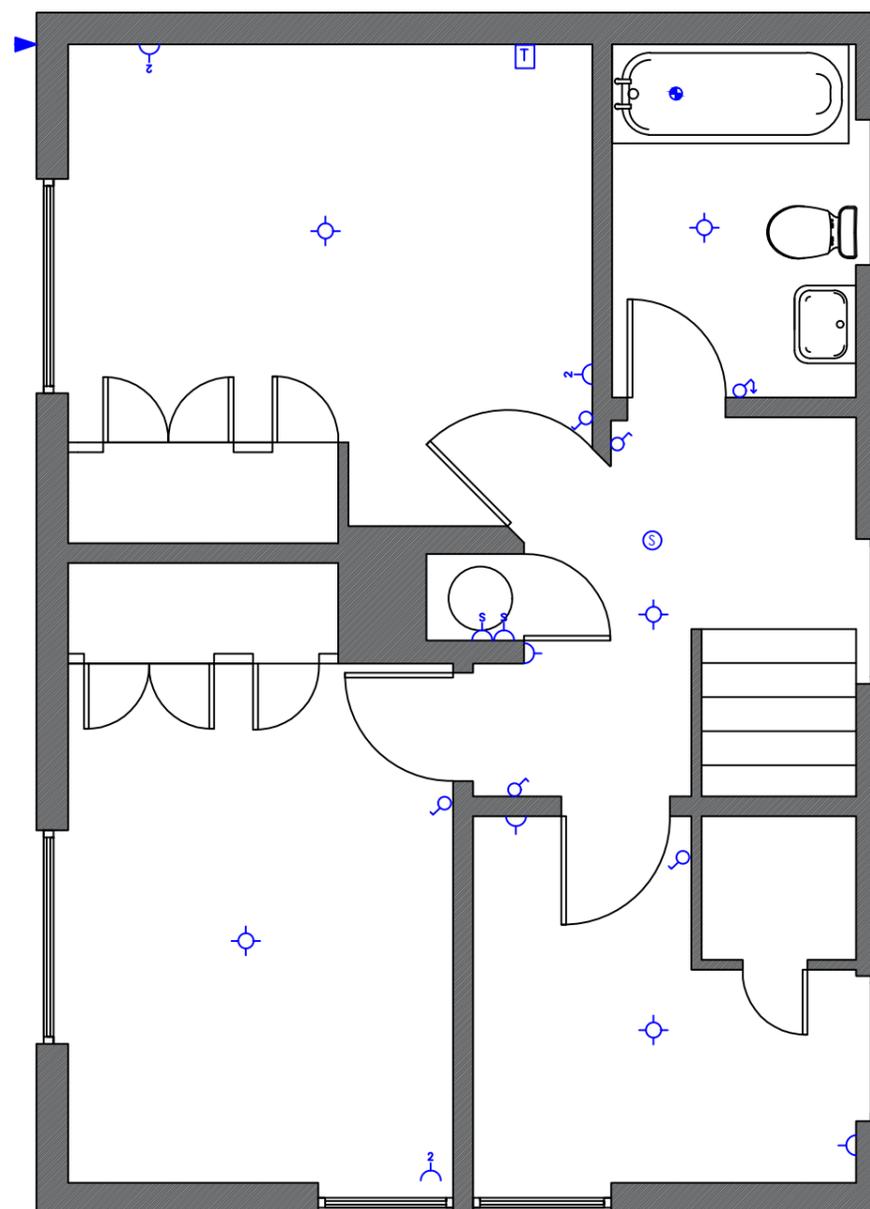

FIRST FLOOR

Key	Description	Key	Description
⊙	Extractor Fan	⊙	CO2 Detector
Sh	Shaver Socket	⊙	Smoke Detector
T	Telephone Socket	⊕	Heat Detector
C	Cooker Socket	⊗	Thermostat
A	Aerial Point	SA	Security Alarm
S	Shower point	TV	TV Aerial Point
2	Double Switched Outlet	1	Single Switched Outlet
1	Spur Point & Unswitched socket	2	Switched Fused Spur Socket
h	Immersion Heater	5	CAT 5 Data Socket
⊕	Door Bell	bb	Double Floor Socket
⊕	Pull Cord Switch	⊕	Pendant Light
⊕	Light Switch	⊕	Recessed Spotlight
⊕	2 Way Light Switch	⊕	External Light
⊕	3 Way Light Switch	⊕	Wall Light
—	Fluorescent Strip	▲	External Floodlight
⊕	Audio Speaker	●	Bulkhead Light
▲	Distribution Board	⊕	Emergency Light
⊕	Boiler	—	Radiator

Revision	Description

DAY Associates
Construction Professionals
Castle Malwood
Minstead, Hants. SO43 7PE
t: 02380 812530
e: dayassociates@btopenworld.com

Client
Forestry Commission
Queens House, Lyndhurst
SO43 7NH

Project
Longbeech Cottage
Forest Road, Fritham
SO43 7HH

Title
Proposed M&E Plans
Ground and First Floor

Scale 1:50 @ A3	Date 31.08.2017	Drawn CB
Project No. 6005	Drawing No. 05	Revision /