


New approx 900mm high bow top fence (to BS EN 1461) powder coated galvanised tubular steel in fill panels to be comprised of:

- 12mmØ bars
- 40x8mm m.s flat rails
- 50x50 RHS posts at max 2800mm centres (or to suit length)
- Powder coating, colour black to BS EN 13438

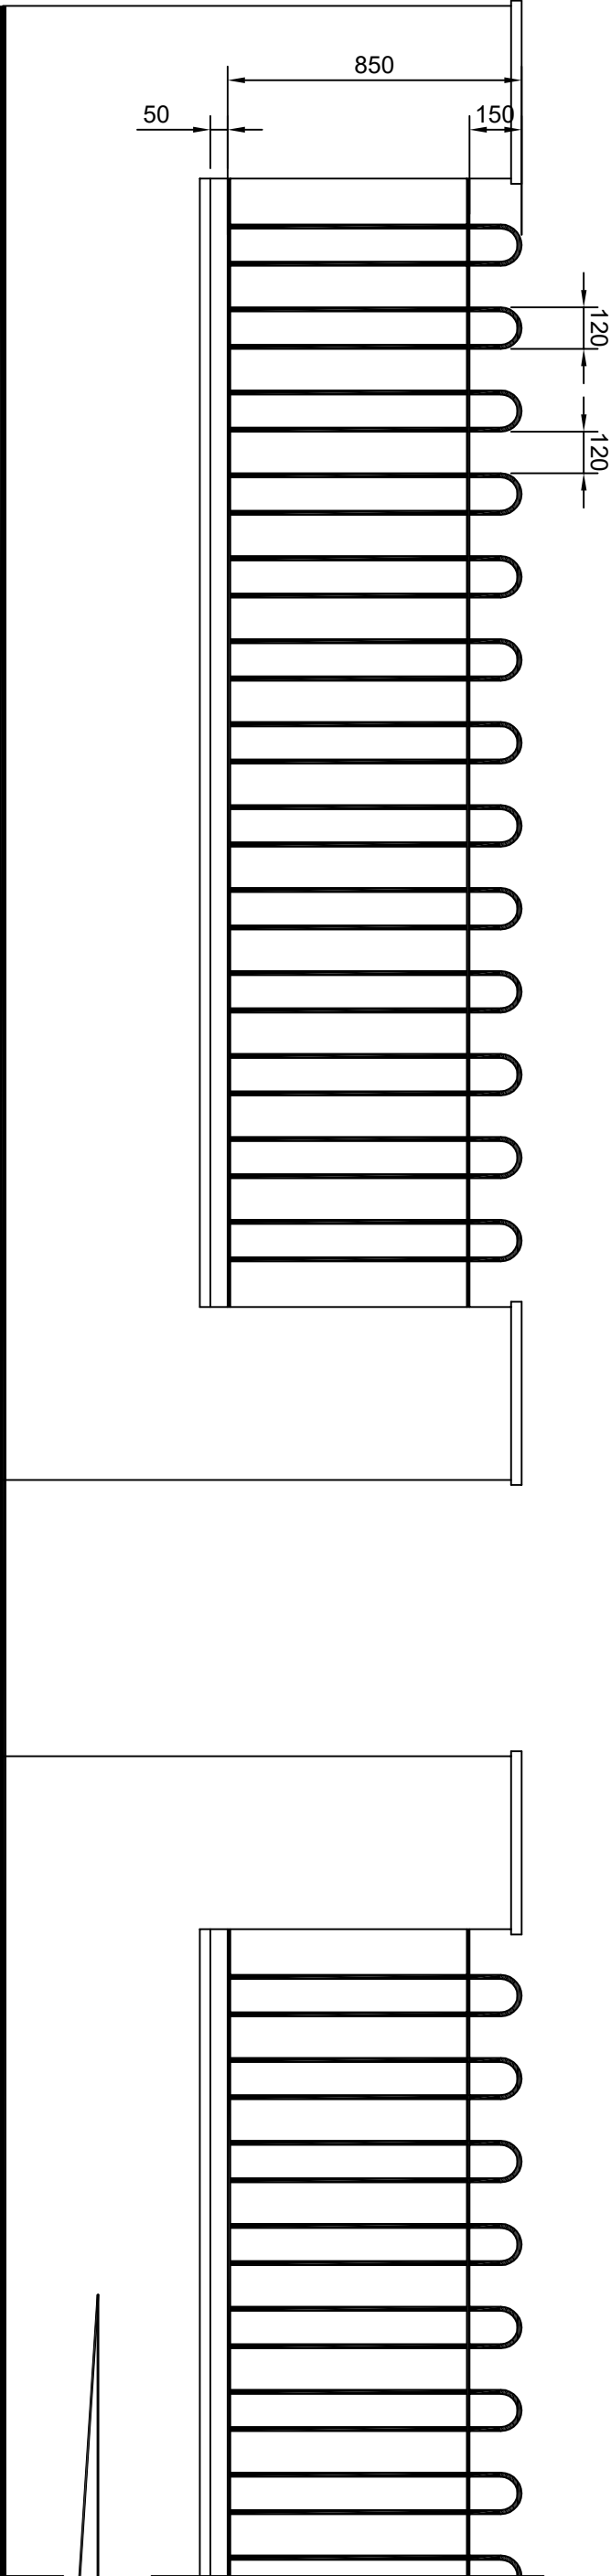

Rev	Rev. Date	Purpose of revision	Drawn	Checked	Approved
 <b>NORTH STAR HOUSING GROUP</b> Endeavour House, St Marks Court, Thornaby, Stockton on Tees, TS17 6QN 0191 594 3828   <a href="http://www.northstarhousing.co.uk">www.northstarhousing.co.uk</a>					

Association  
Teesdale Housing Association

Project  
Renewal of fencing at  
Shirley Close, Evenwood, DL 14 9RG

Drawing title  
Typical Bow Top Fencing  
Design

Drawing status			
TENDER		DO NOT SCALE	
Scale	1:20 @ A3		
Job No.	THA005		
Drawing number	THA005/16/A/140.002	Rev	A

This drawing is not to be used in whole or part other than for the intended purpose and project as defined on this drawing. Refer to the contract for full terms and conditions.