
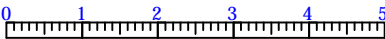


Playing Fields

EXISTING PLAN

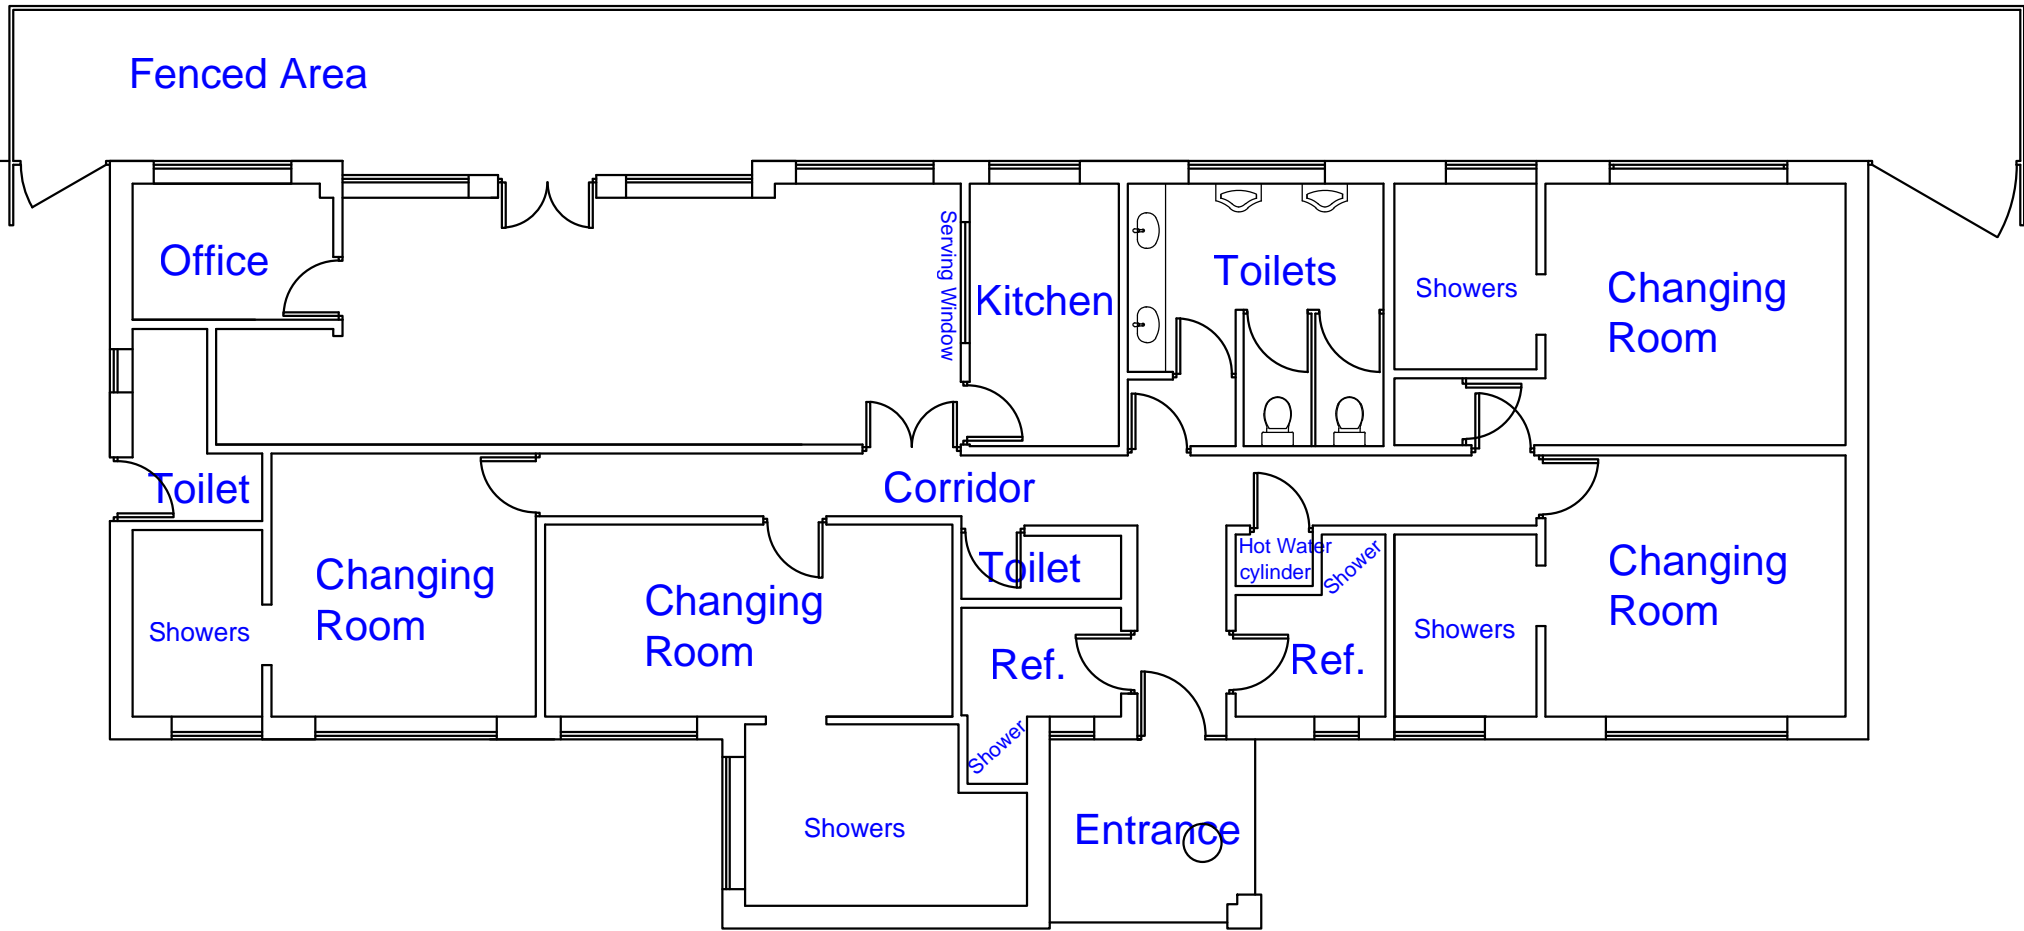

**Keith Sanger Associates Ltd.**  
**Chartered Surveyors**  
23 Hazel Road  
Pennington  
Lymington  
Hampshire  
SO41 8GR  
Phone 01590 676 879  
Email keith@sanger.co.uk  
www.sangersurveyors.co.uk

Site  
**Lodge Road Pavilion**

Drawing  
**Existing Plans**

Ross Sanger	16 April 2018	1:100 @ A3
Drawing 1	Revision B	