


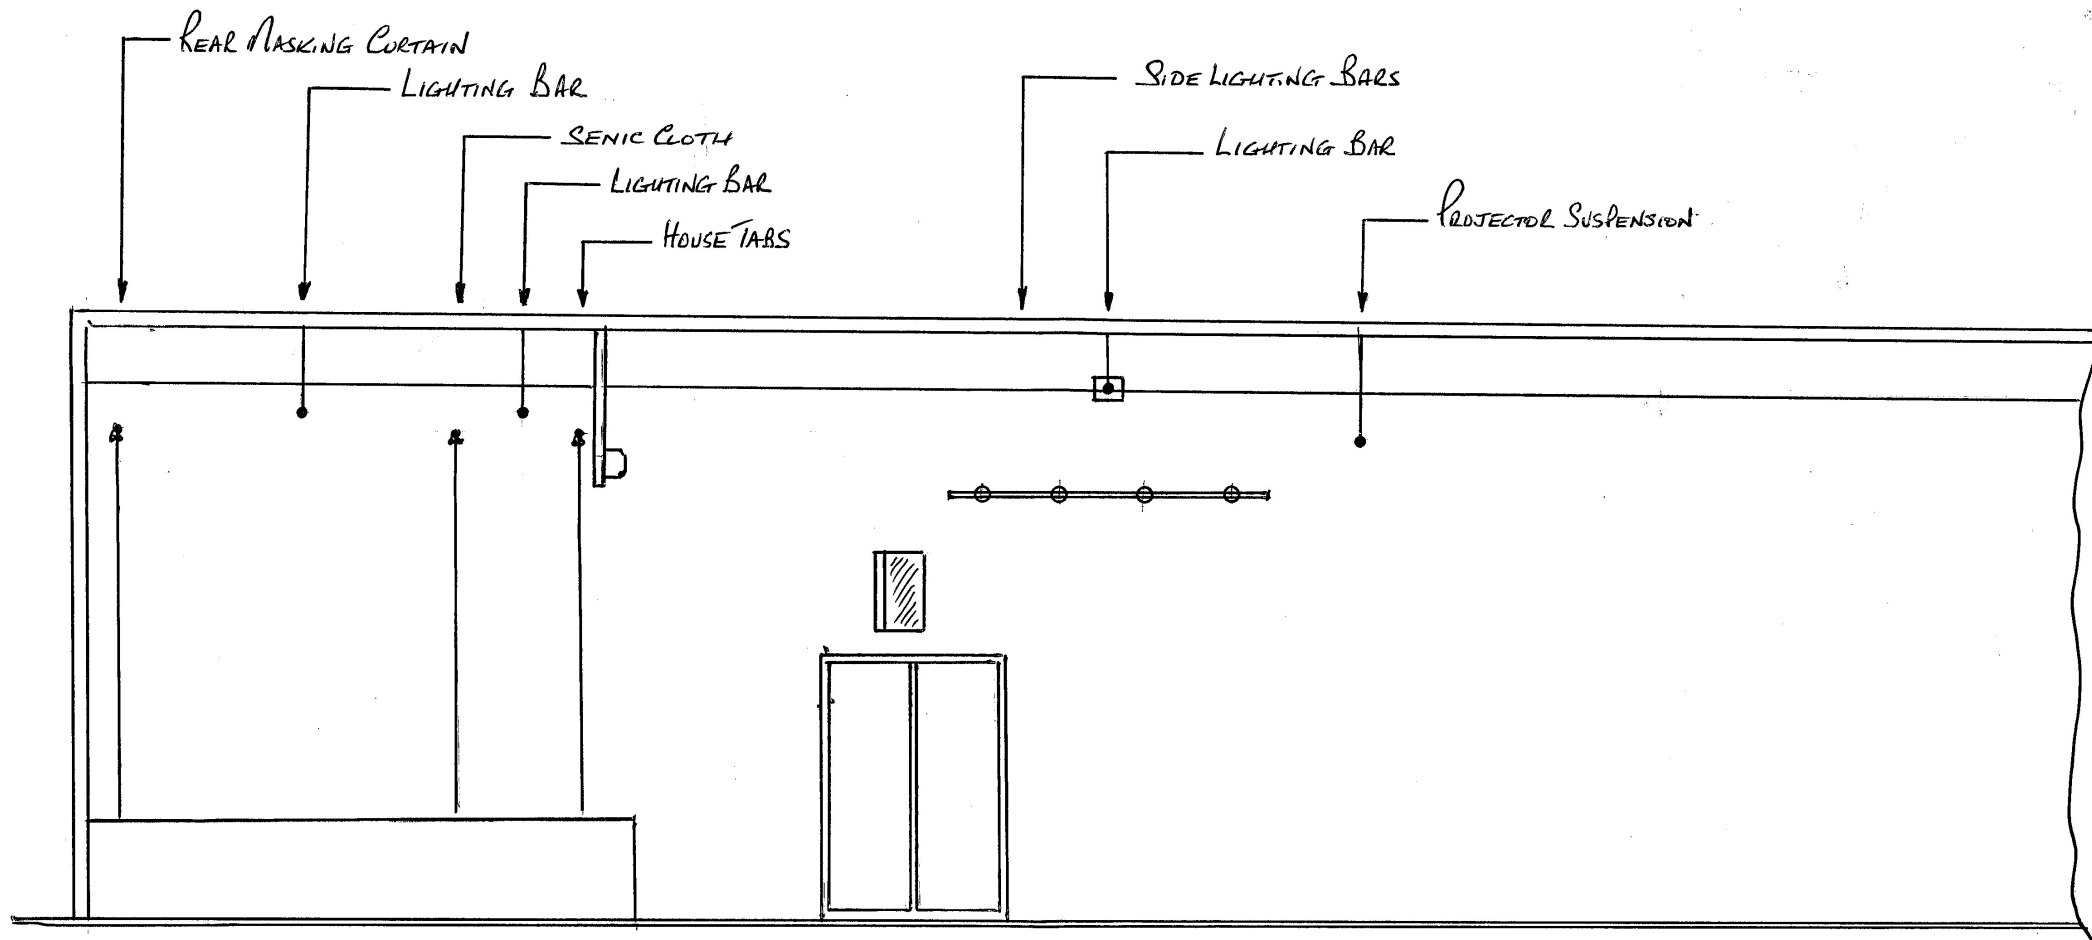

Probus Village Hall
Amelia Close, Probus. TR2 4NB

Job Title: STAGE REFURBISHMENT
Drawing Title: LONG SECTION

Date: 10/08/2021	Sketch No: PVH002
Scale: 1:50@A3	Rev: Tender Issue