



NORTH WEST (FRONT) ELEVATION



NORTH EAST (SIDE) ELEVATION




SOUTH WEST (REAR) ELEVATION



SOUTH EAST (SIDE) ELEVATION

A - Roof covering amended

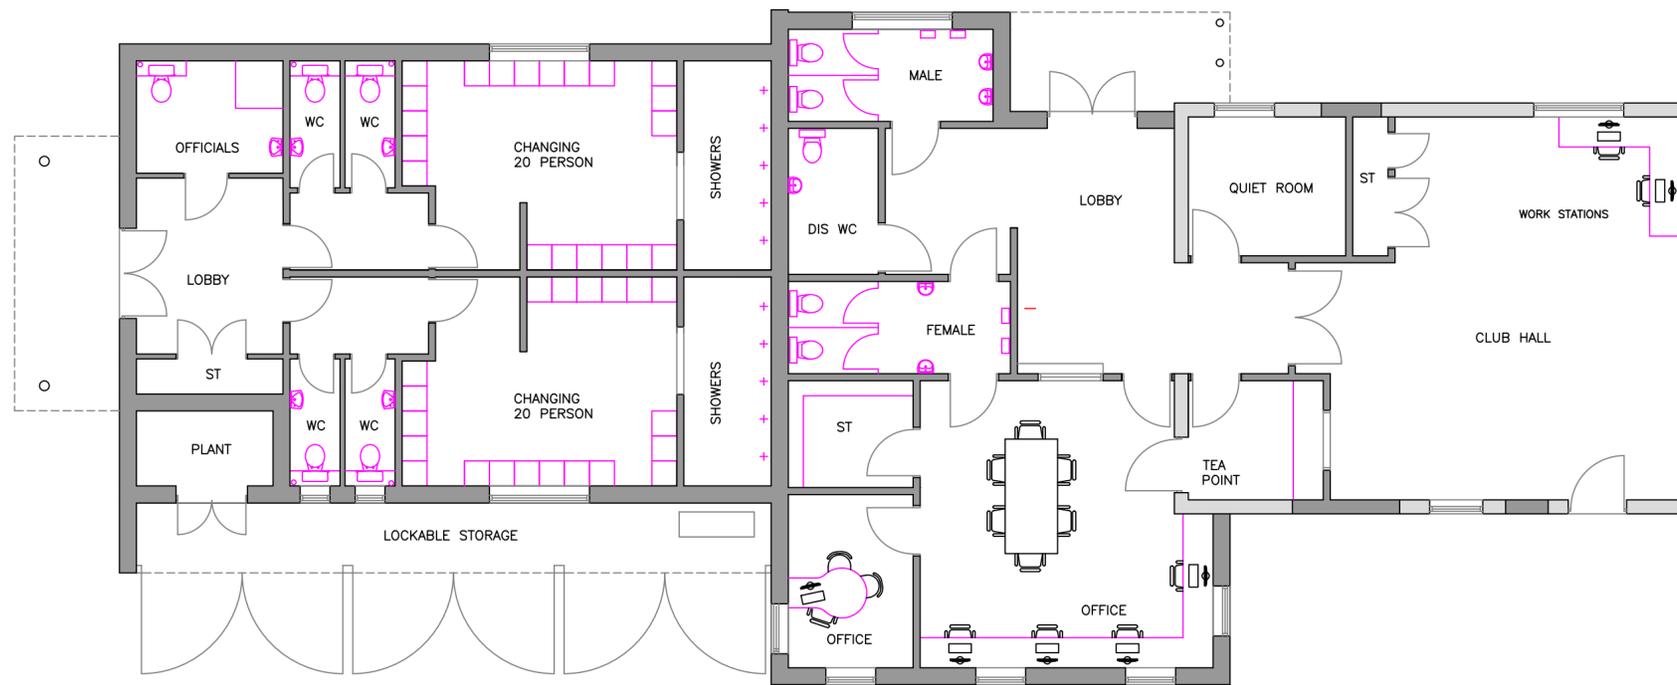

GROUND FLOOR - 1:100

Client PROPOSED EXTENSION	
VICTORY PARK CHURCH ROAD STROUD GLOS. GL5 4JE	
CAINSCROSS PARISH COUNCIL	
Title PLANS & ELEVATIONS AS PROPOSED	
CHURCH ARCHITECTURAL Rory Brock M: 07712 259378 April Church M: 07979 541397  The Cube, Bath Road, Stroud, GL5 4RJ E-mail - aprilandron@icloud.com	
Drawn	RWB
Scale	AS STATED @ A2
Date	FEBRUARY 15
Drawing Number	12
Revisions	A