




area 4-21 sink area - elevation
scale 1:20

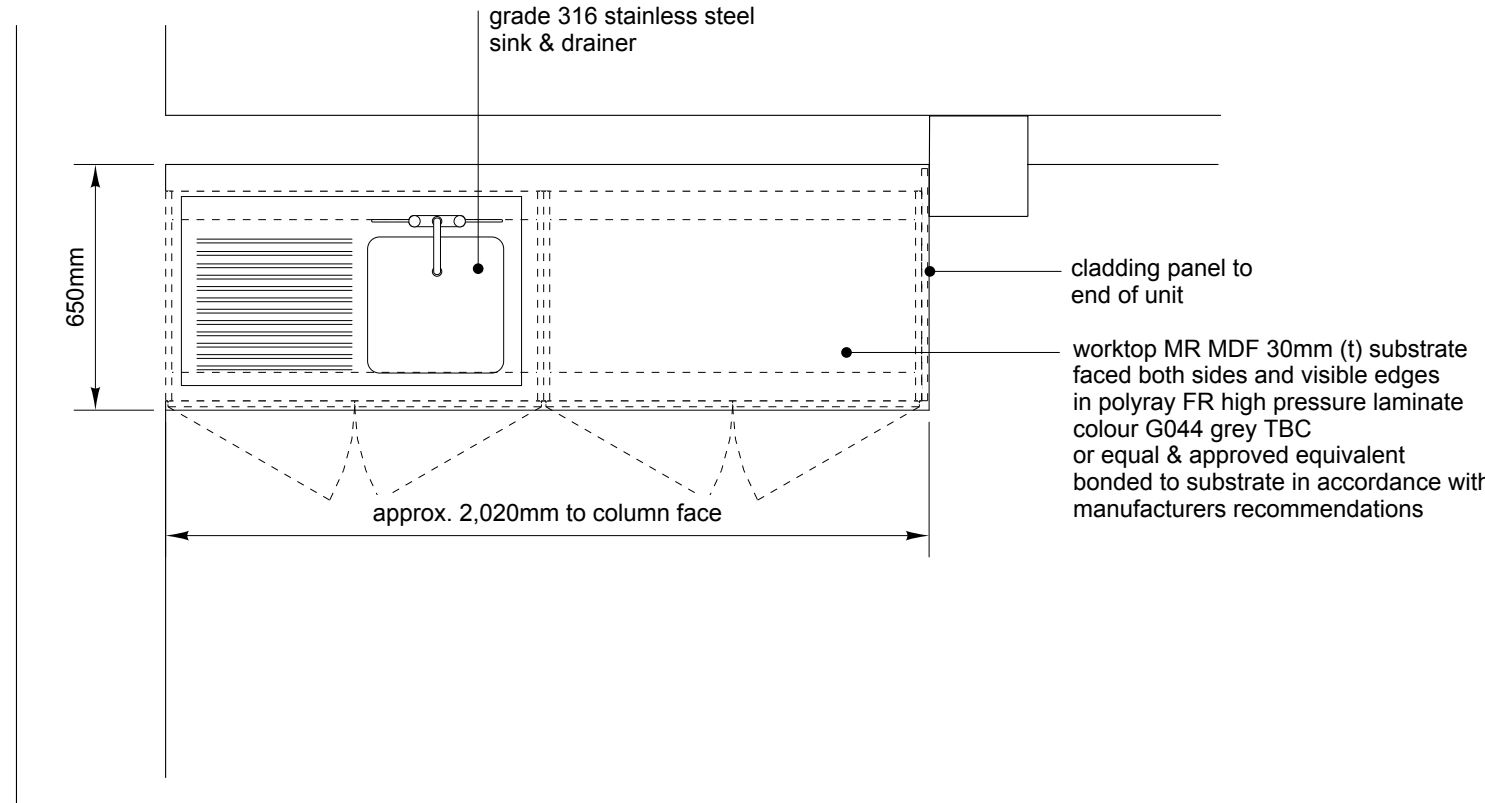


area 4-21 sink area - plan
scale 1:20

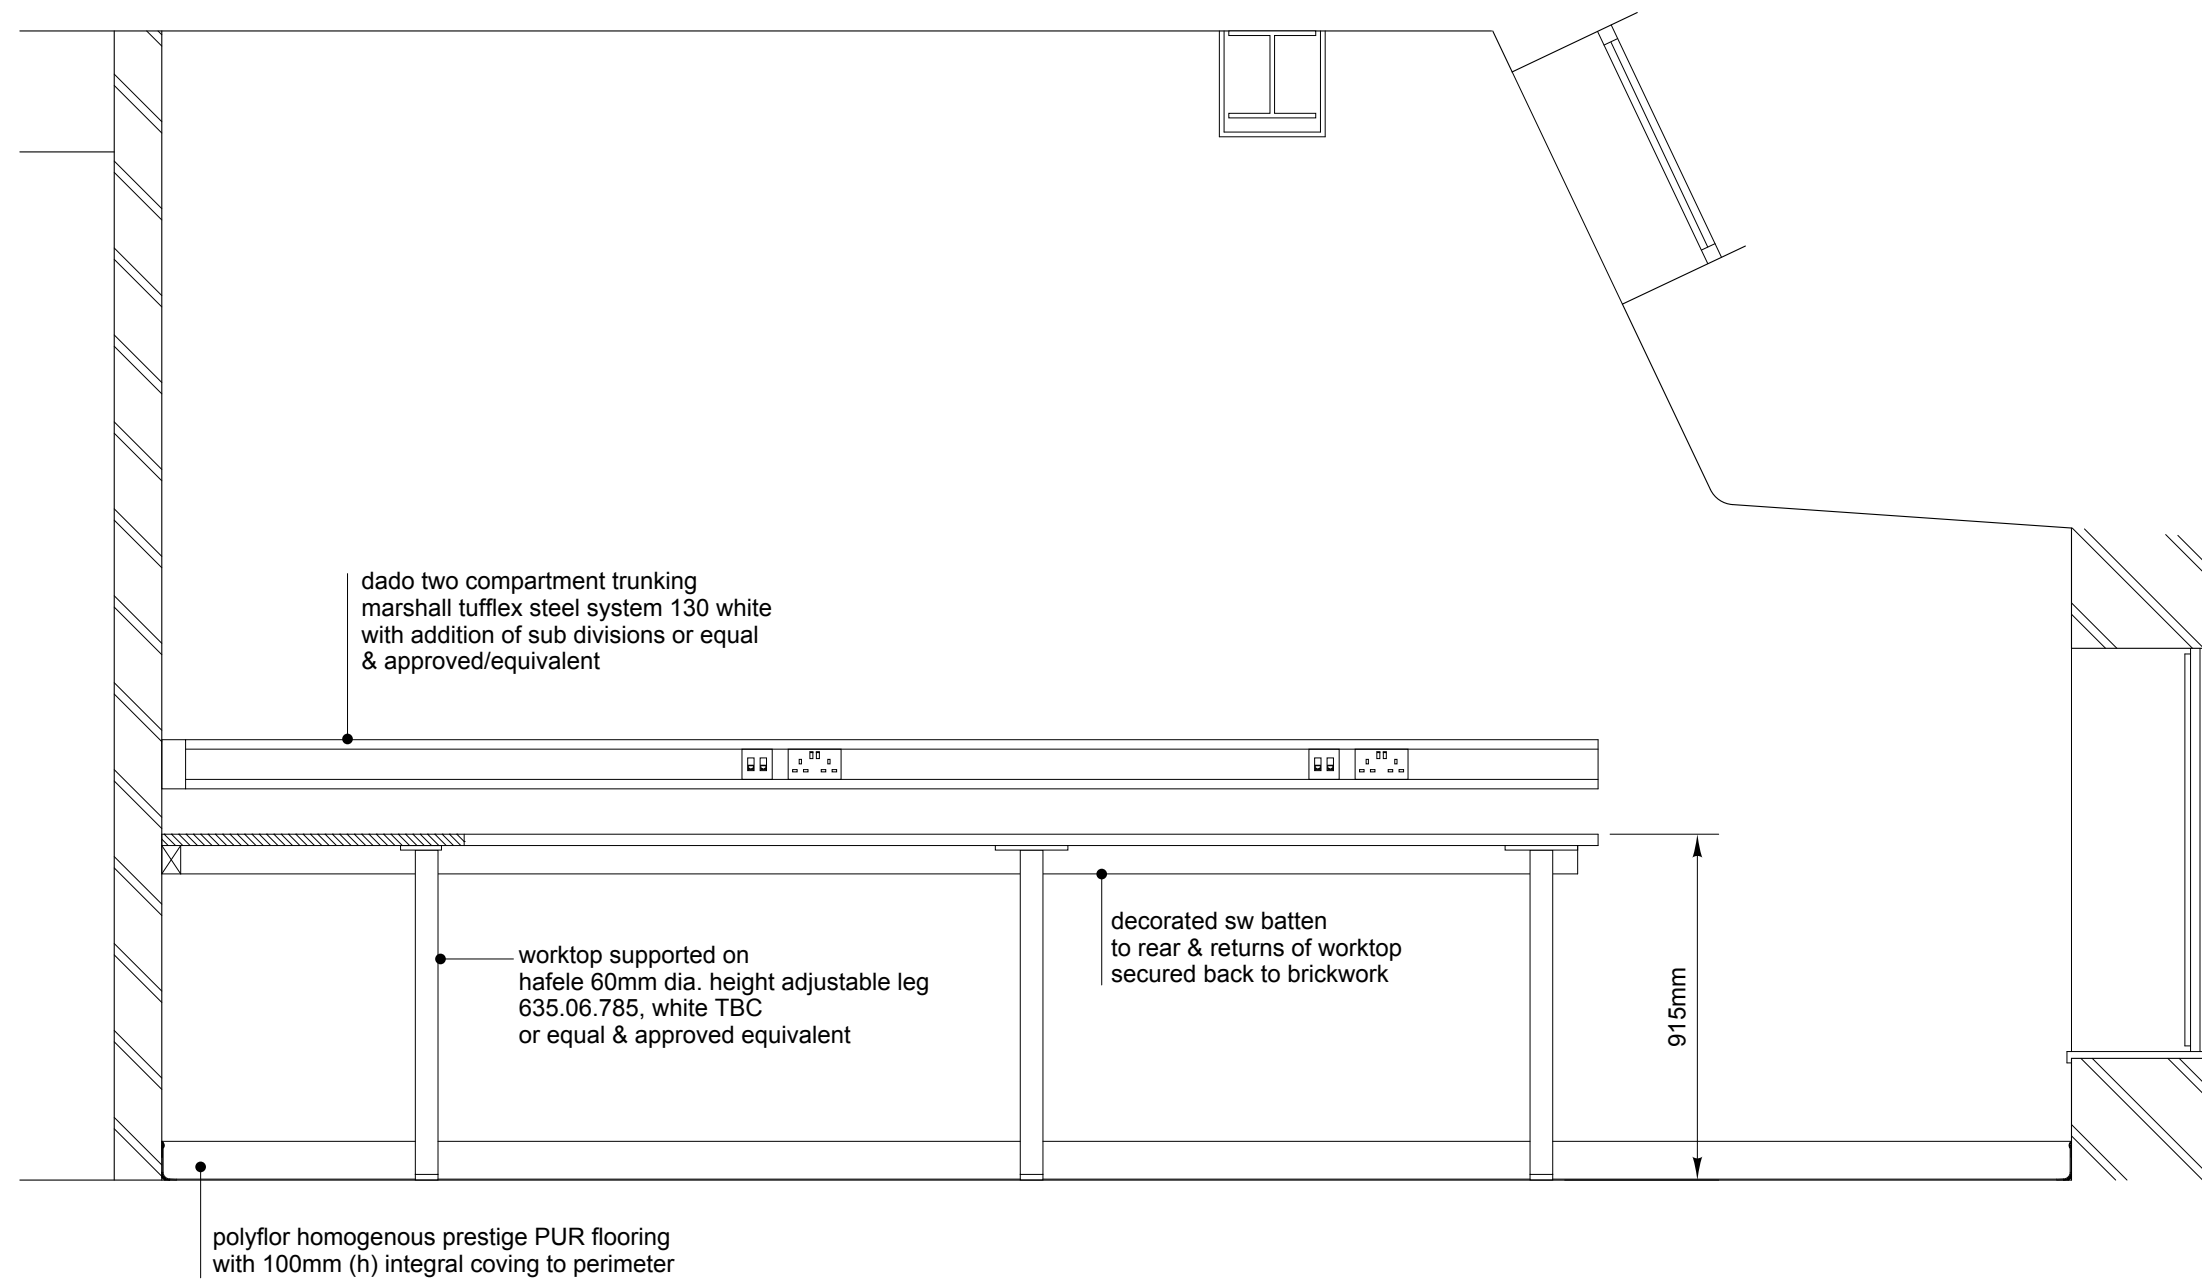


area 4-20 worktop area - elevation
scale 1:20

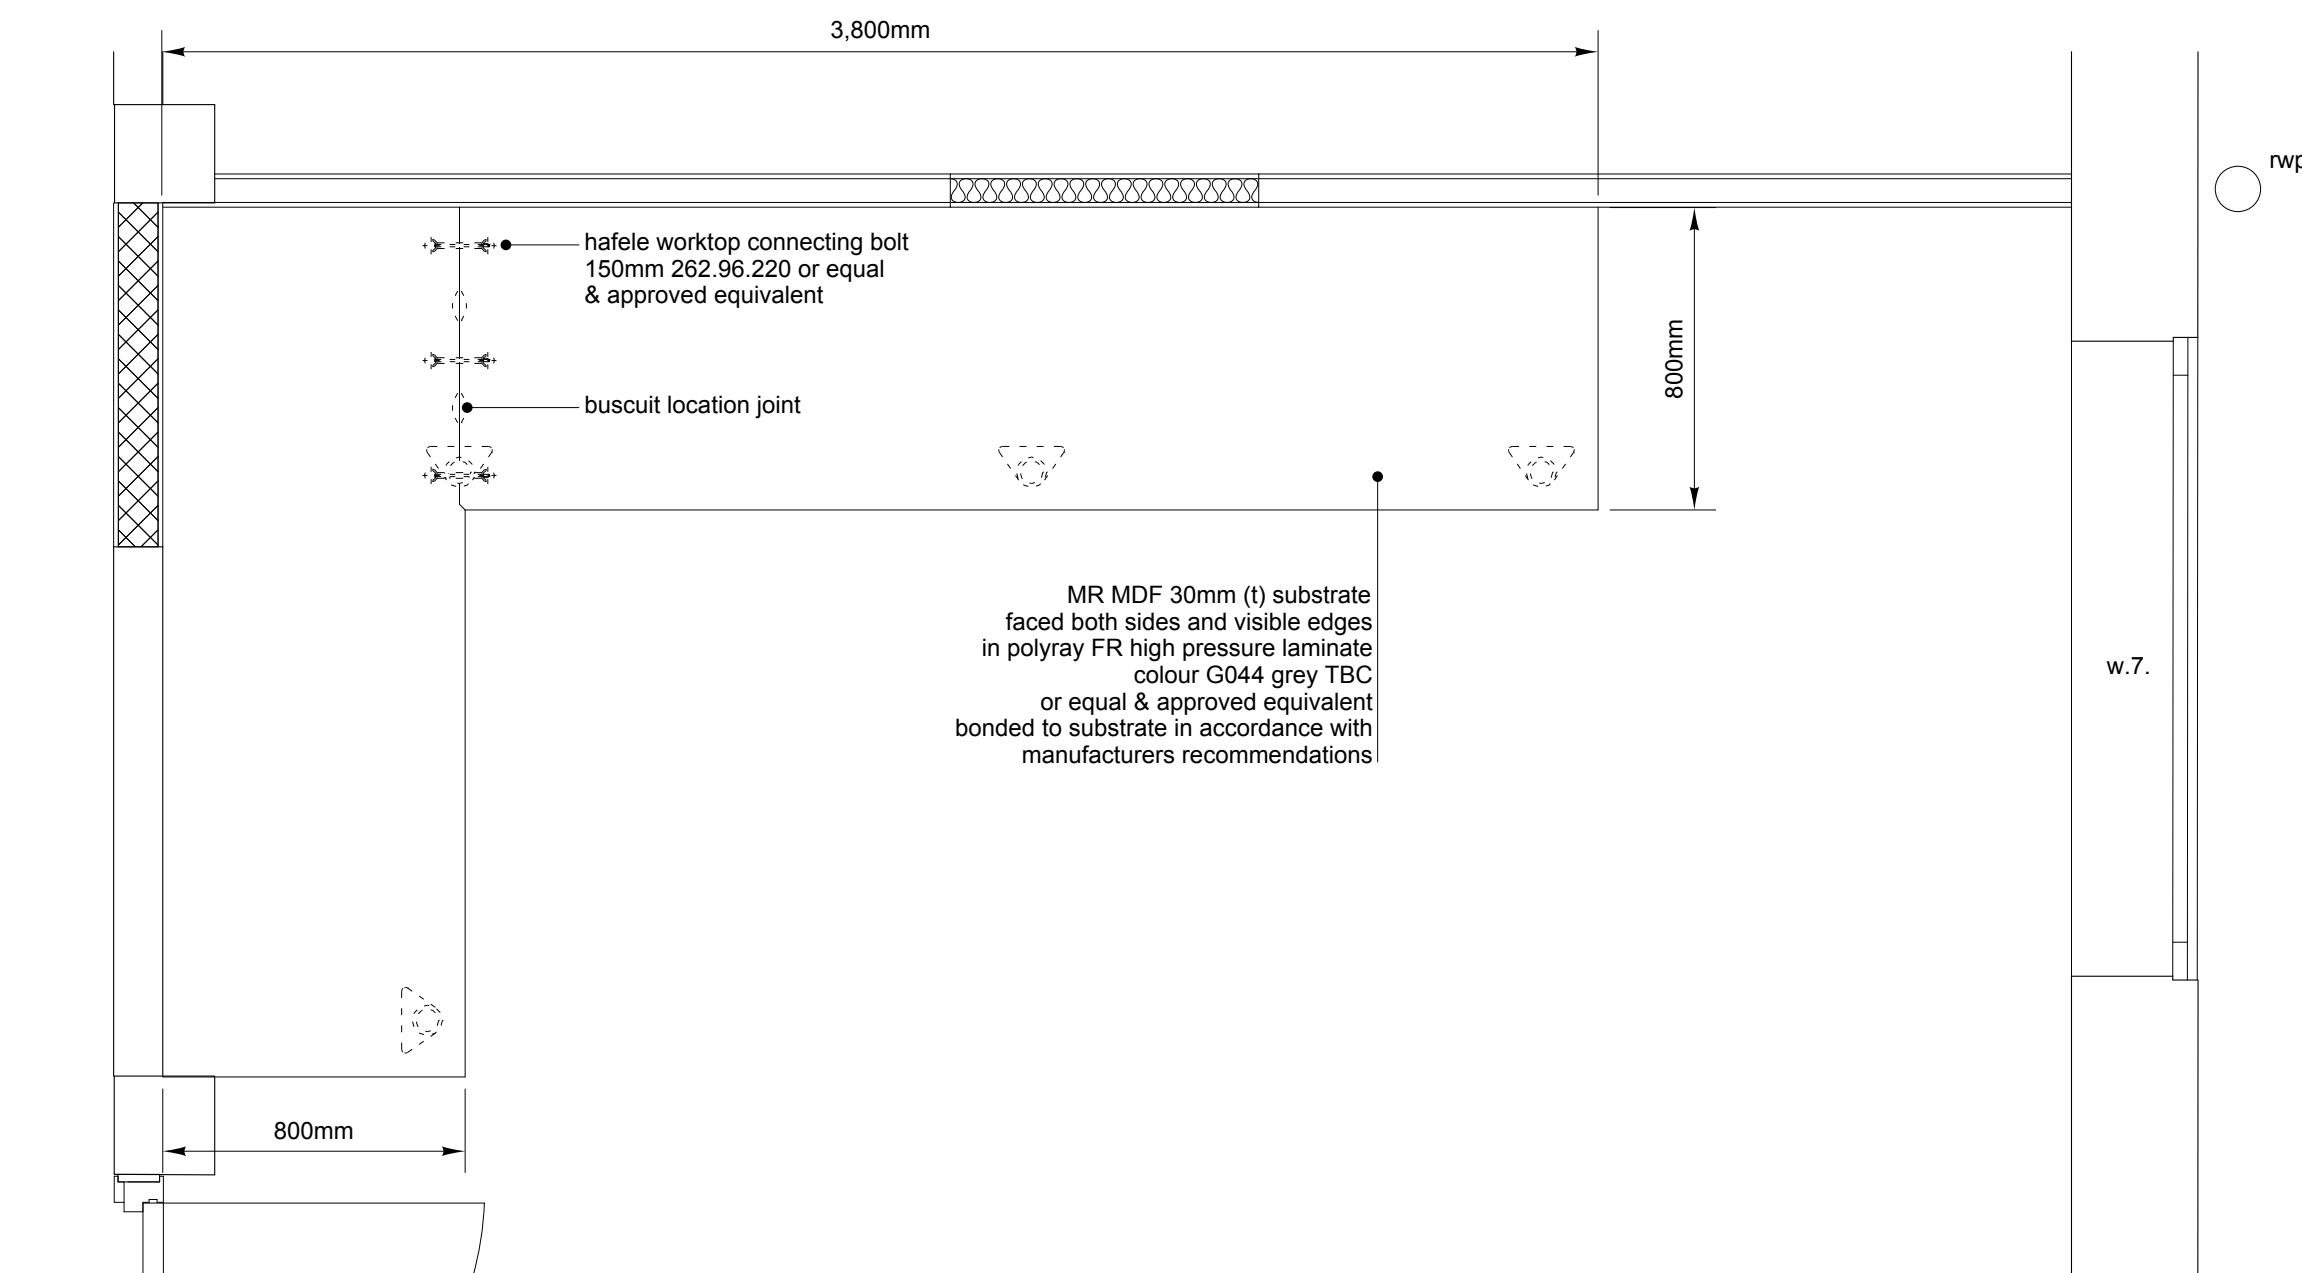


area 4-20 worktop area - plan
scale 1:20

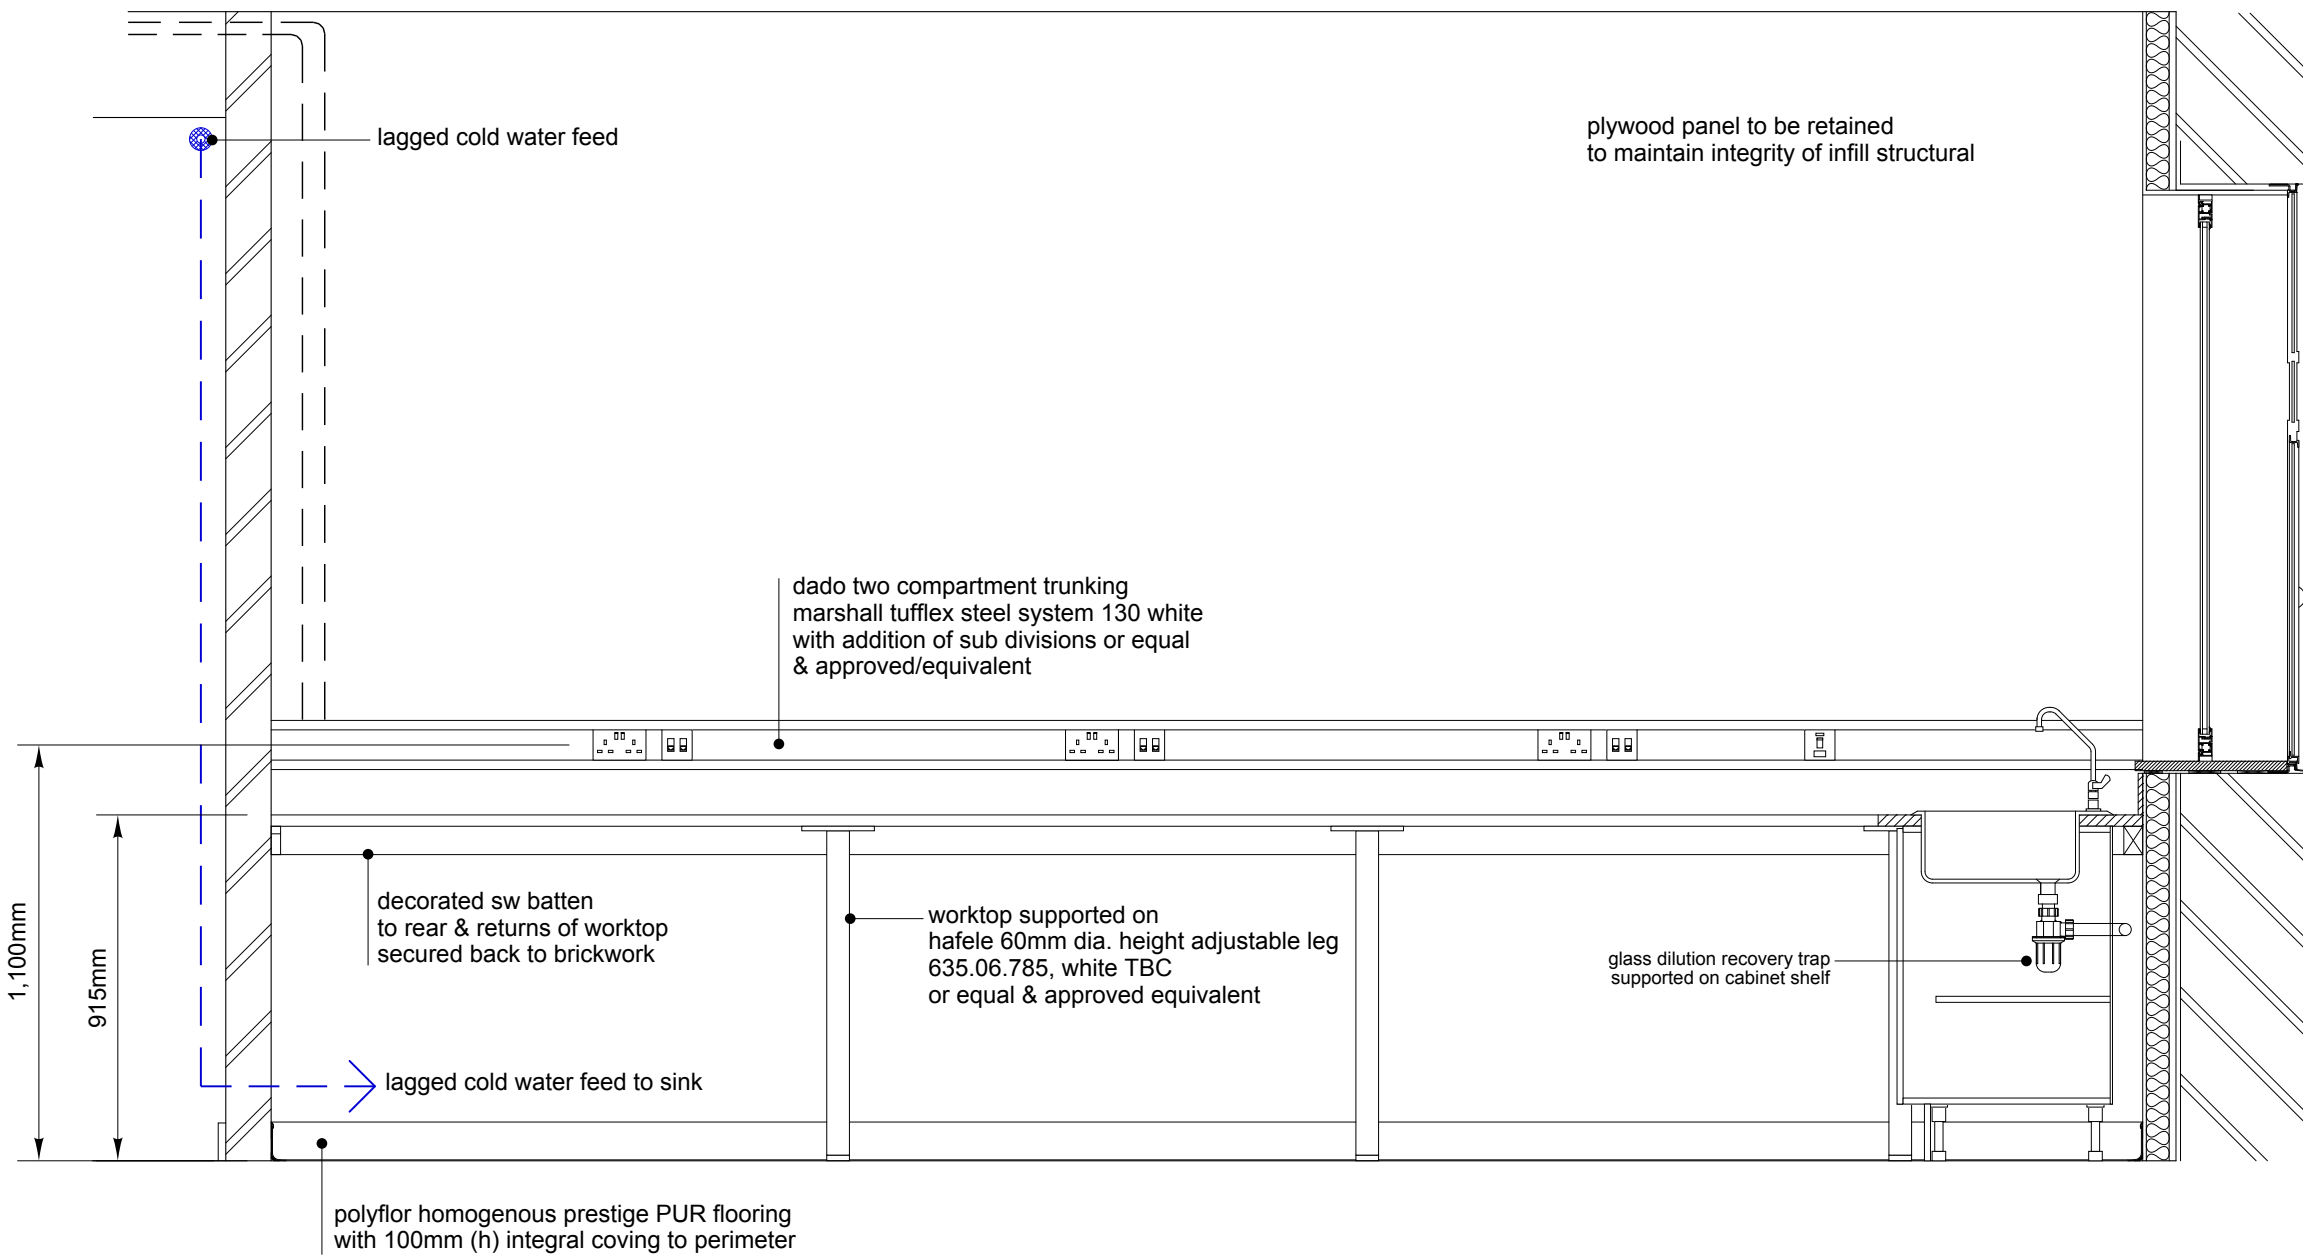


area 4-19 worktop & sink area - elevation
scale 1:20

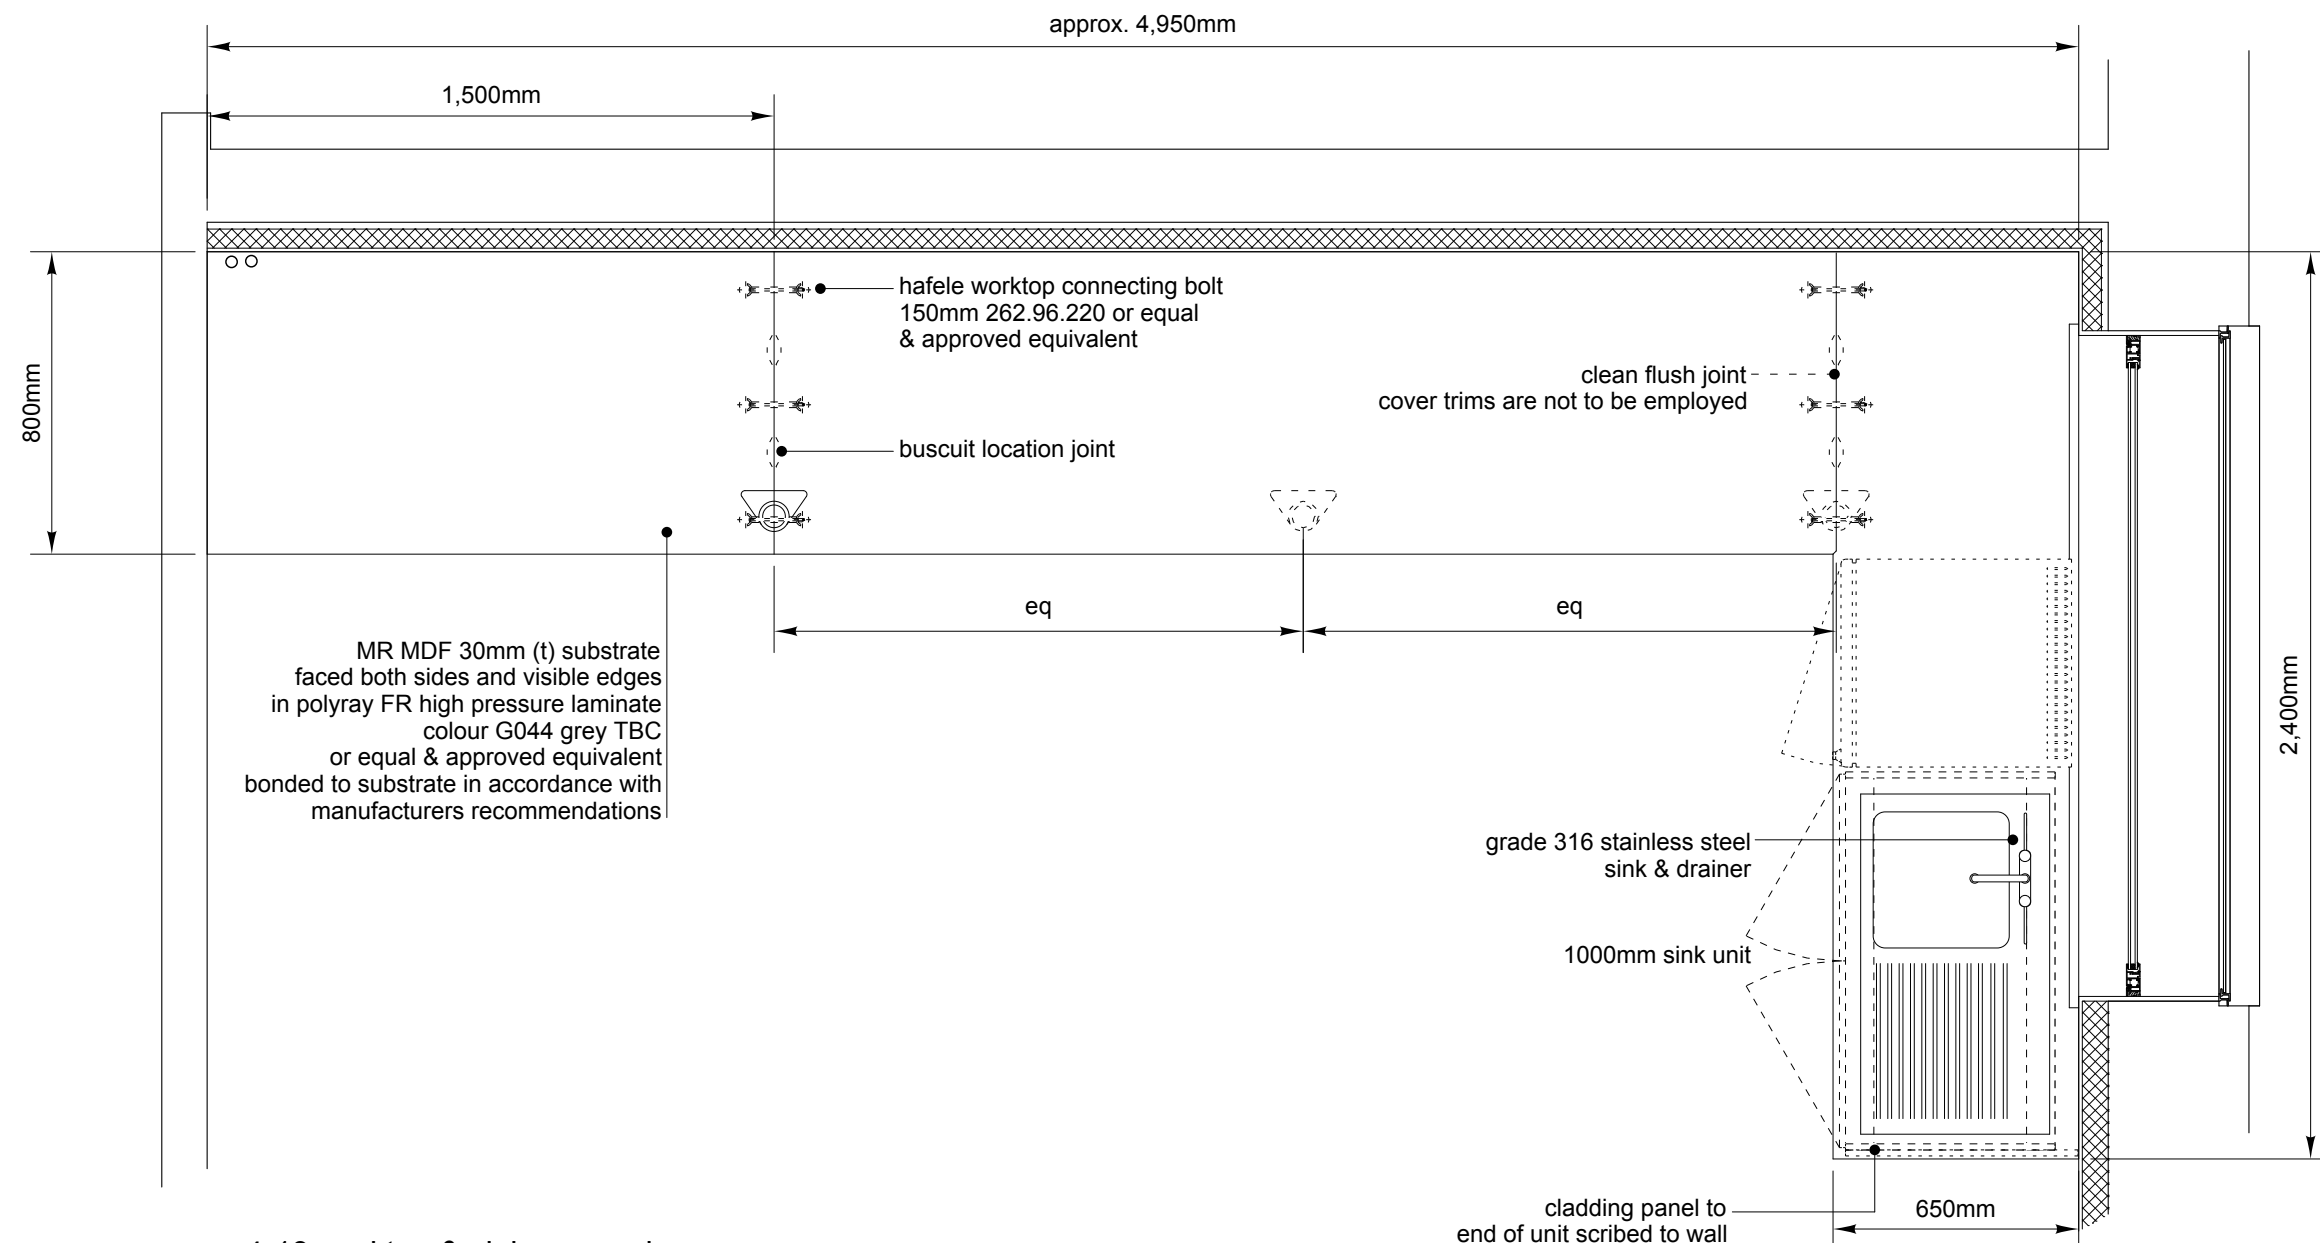

area 4-19 worktop & sink area - plan
scale 1:20

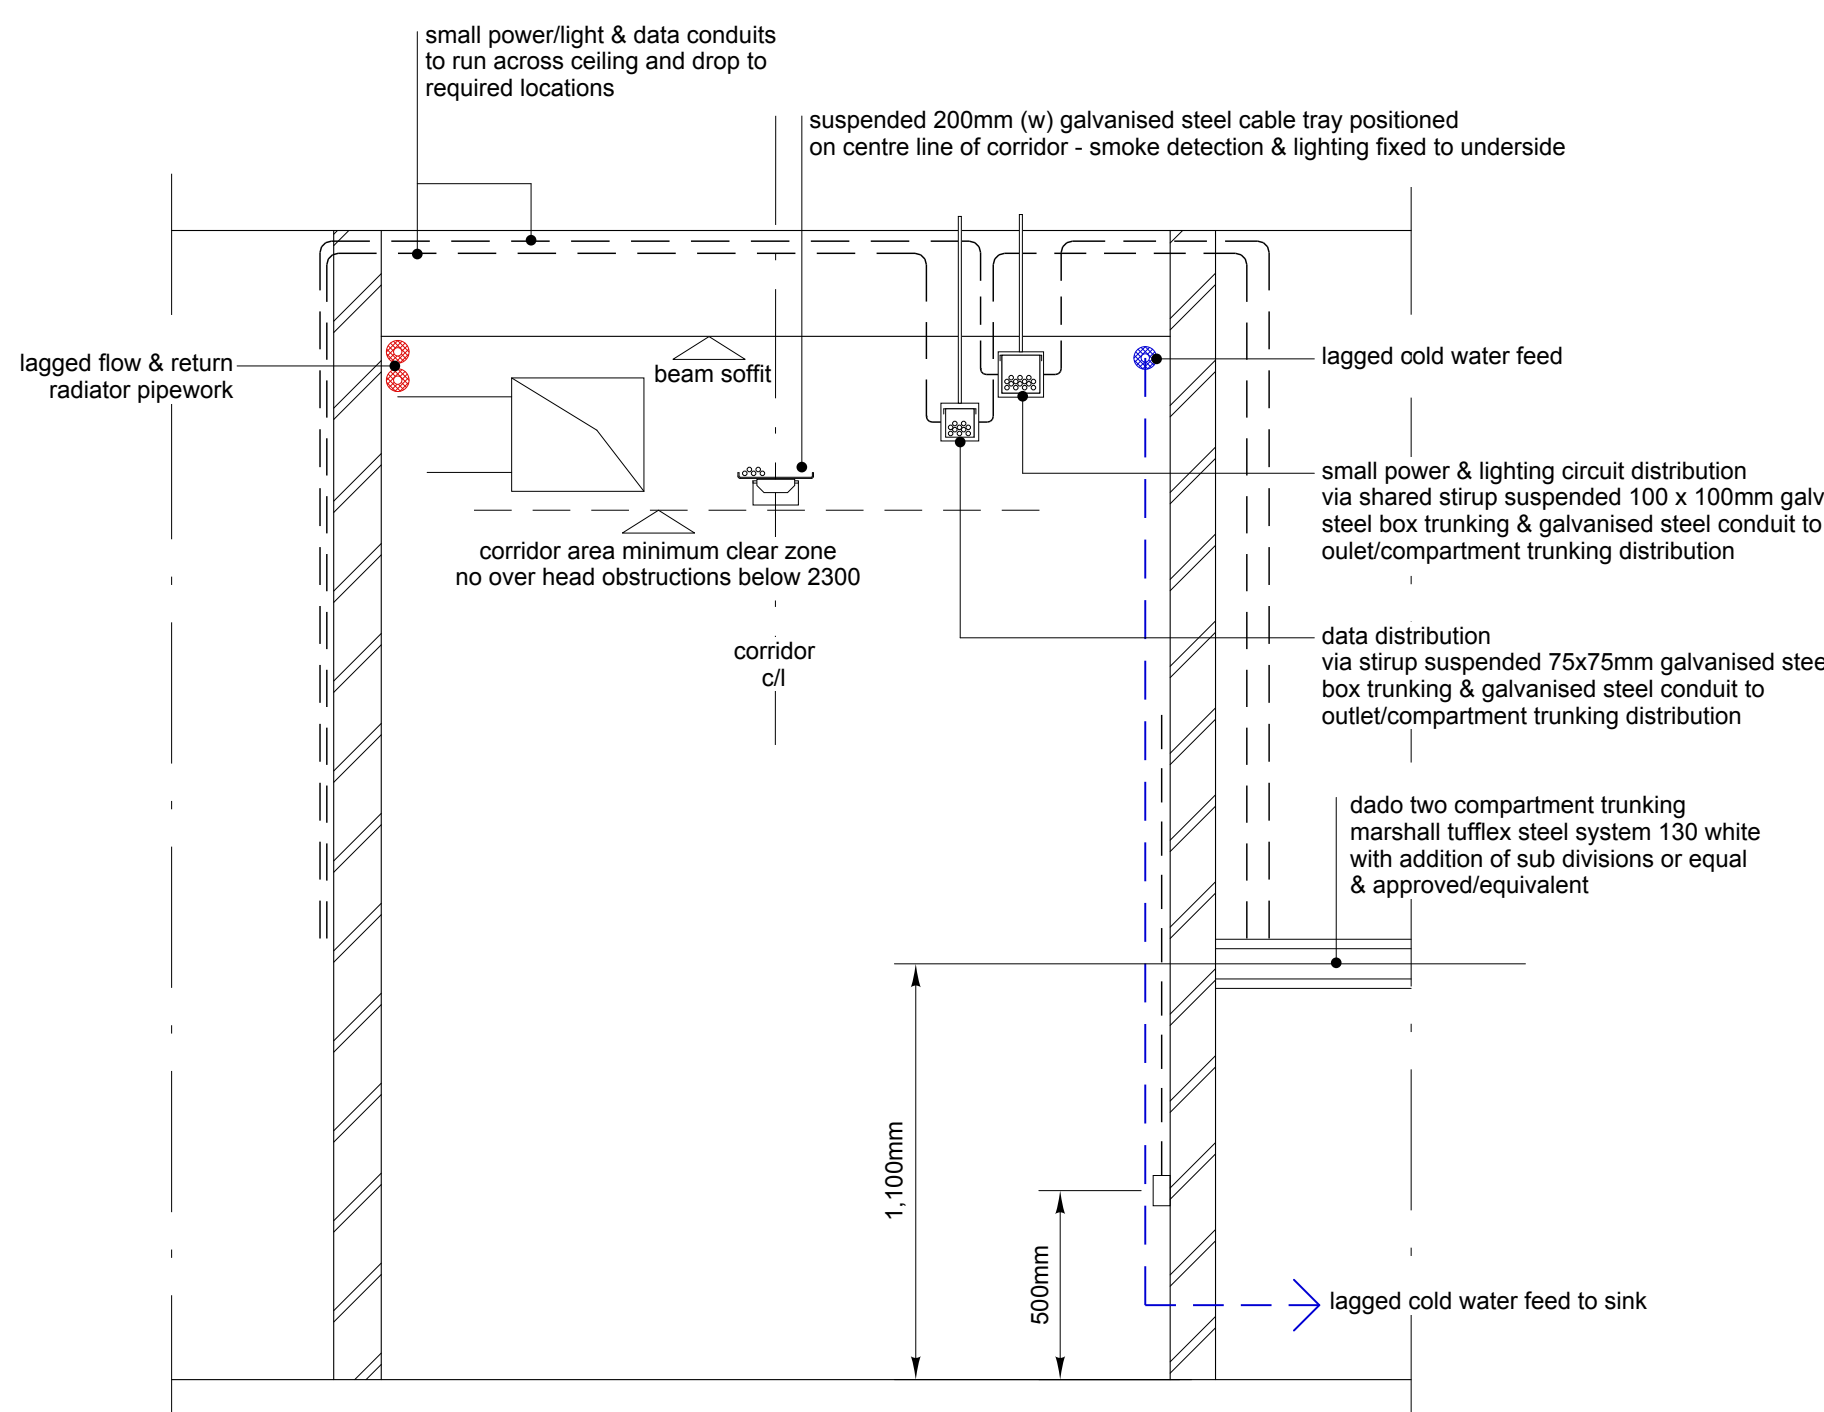

general sectional elevation - corridor service routes
scale 1:20

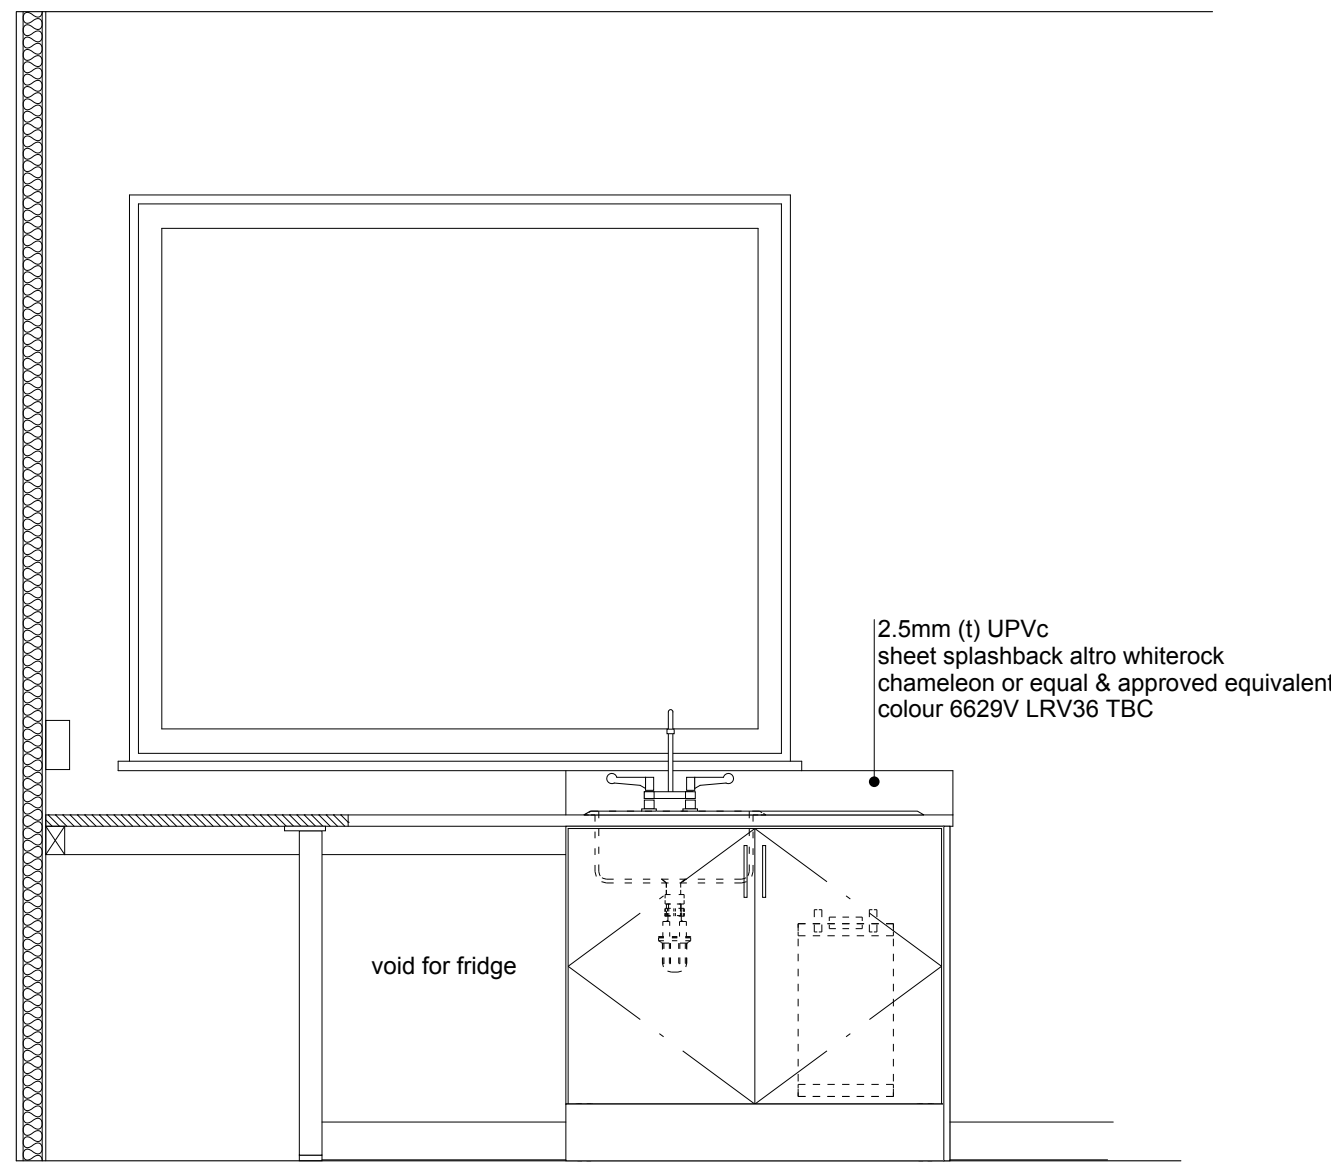

area 4-19 worktop & sink area - elevation
scale 1:20

21.02.2018 removal of dilution recovery traps from sinks - replace with standard bottle traps
Date Rev

Neyla Bruton Design
100 Horsepower Street London E1 5LJ
Tel: 020 7059 9412
E: info@nb-design.co.uk
copyright reserved

Client
Trustees of the Imperial War Museum
Lambeth Road London SE1 6HZ

Project
SE Block Level 4 Conversion

Drawing title
General Worktop Details
& General Service Route

Scale 1:20 @ A0 Date 07.02.2018

DO NOT SCALE FROM THIS DRAWING.
FOR IDENTIFICATION PURPOSES ONLY - NOT FOR CONSTRUCTION.
ALL DIMENSIONS TO BE CHECKED ON SITE AND USED
IN PREFERENCE TO THOSE GIVEN OR SCALED FROM
THIS DRAWING

Drawing N°
IWM-LRL4-016

Revision letter
A