


## Wall Detail

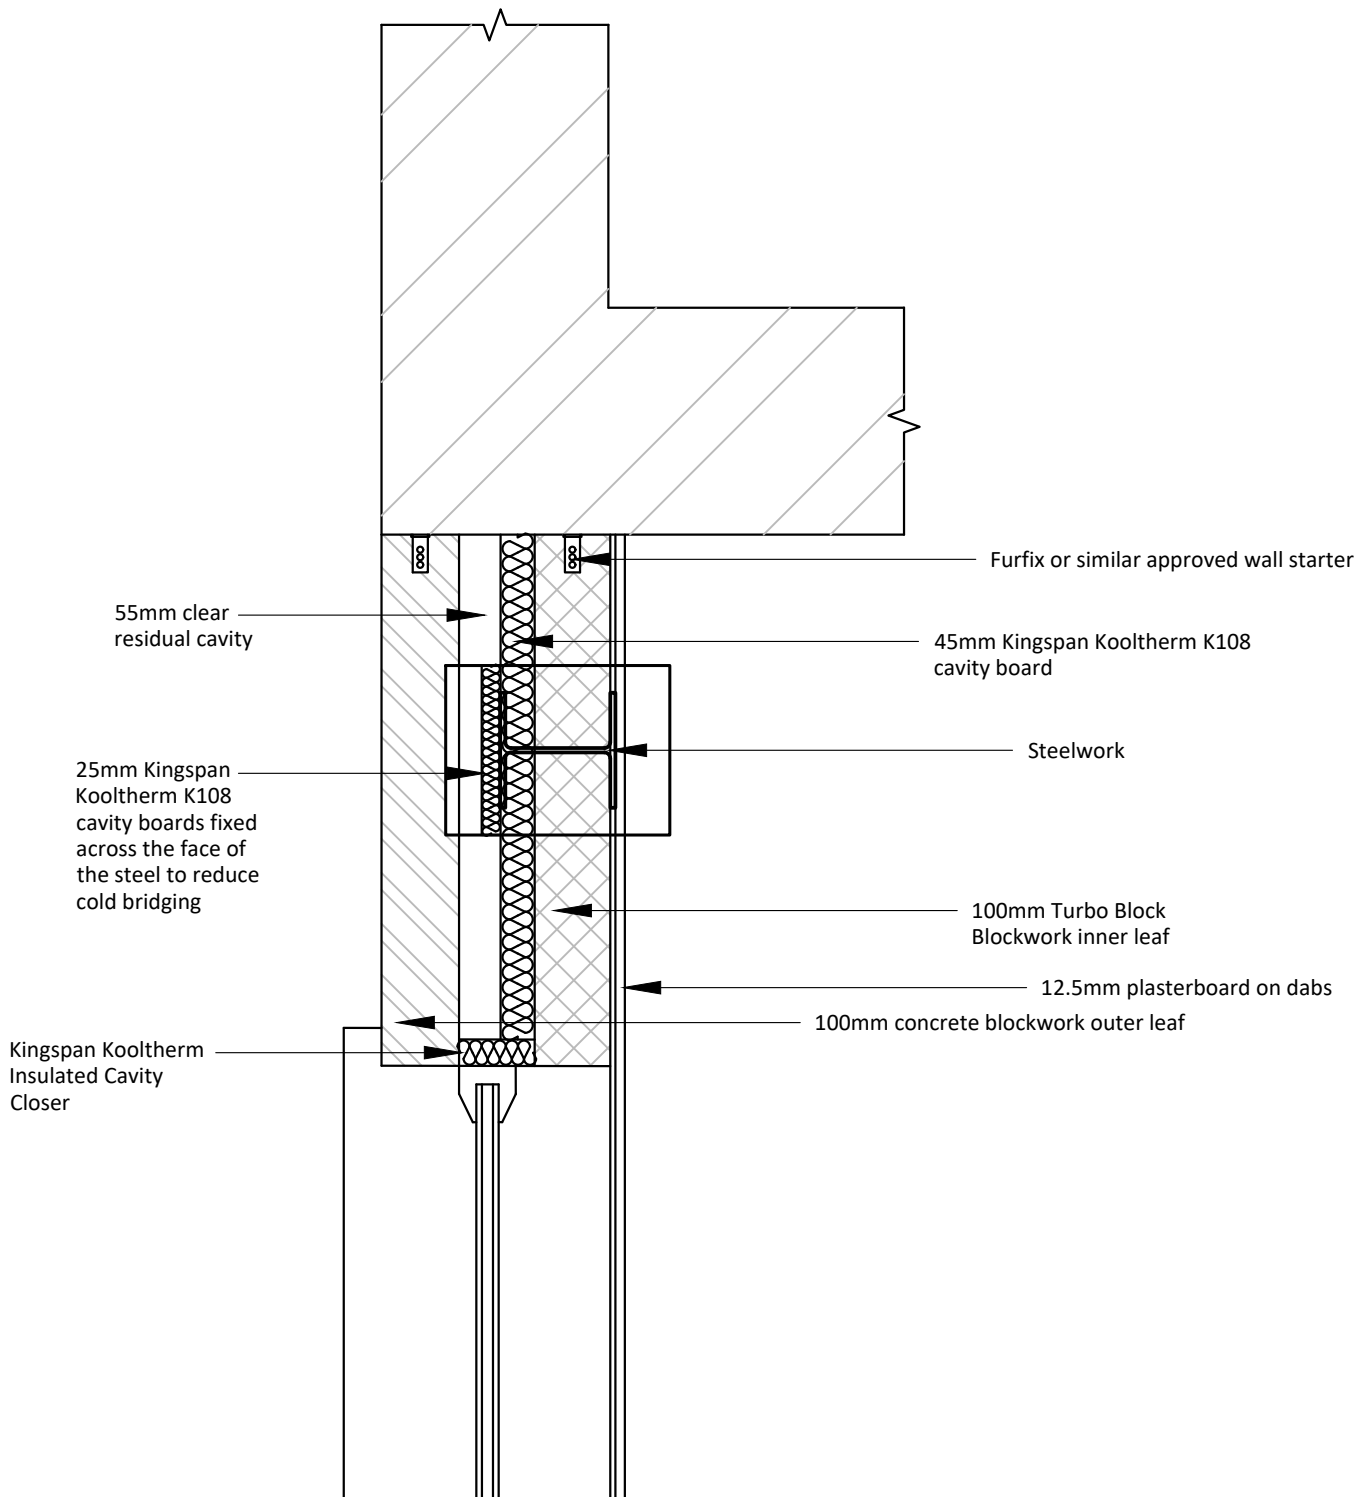

longate House  
30 Dukes Place  
London  
EC3A 7LP

T: +44 (0)20 7377 6247 T: +44 (0)1702 293413

E: [info@johnsongillies.co.uk](mailto:info@johnsongillies.co.uk)  
W: [www.johnsongillies.co.uk](http://www.johnsongillies.co.uk)

UNITED KINGDOM  
●LONDON●ESSEX●

TITLE

Wall Detail

CLIENT

Leigh on Sea Town Council

PROJECT NAME

Leigh Community Centre

REVISIONS

No.	Date	Amendments	Initial

THIS DRAWING IS FOR THE FOLLOWING PURPOSE ONLY:  
PRELIMINARY ☐ TENDER ☐ CONSTRUCTION ☐  
SKETCH ☐ MEASURED SURVEY ☐ CONTRACT ☐

- 1) ALL DIMENSIONS TO BE CHECKED ON SITE
- 2) ALL SCALED DIMENSIONS TAKEN FROM THIS DRAWING SHOULD BE CONFIRMED BY JOHNSON GILLIES LTD
- 3) JOHNSON GILLIES LTD SHALL BE INFORMED IN WRITING OF ANY DISCREPANCIES.
- 4) ALL DIMENSIONS ARE IN MILLIMETERS ONLY.

DRAWING NO.

10275/D/03

REV. NO.

DRAWN BY

GB

SCALE

1/10@A4

DATE

July 19

CHECKED

ZM