


Notes:
All dimensions in millimetres.


LEGEND

- New 100mm thick stud partition walls
- New 115mm thick stud partition walls
- New 100mm thick 7N/mm² fair faced paint grade concrete blockwork walls
- New 140mm thick 7N/mm² fair faced paint grade concrete blockwork walls
- New 140mm thick 7N/mm² fair faced paint grade concrete blockwork party wall with wind posts at third intervals.
- New 18mm thick plywood board and 12.5mm plasterboard lining to existing cladding rails.
- New timber staircase.
- New internal and external windows and doors.
- New above and below ground drainage to be installed in layout shown.
- New suspended ceiling systems.
- New first floor construction comprising timber laminate I joists and 18mm plywood board floor deck.
- New fixtures and fittings to be supplied and installed by the contractor
- Furniture and equipment to be provided and installed by Derbyshire Fire & Rescue Service.
- New 2.5mm thick hygienic uPVC sheeting (altro whiterock or equal approved) water proof wall linings.
- New 12.5mm thick plasterboard linings to existing masonry walls.


Proposed First Floor Ceiling Grid Layout

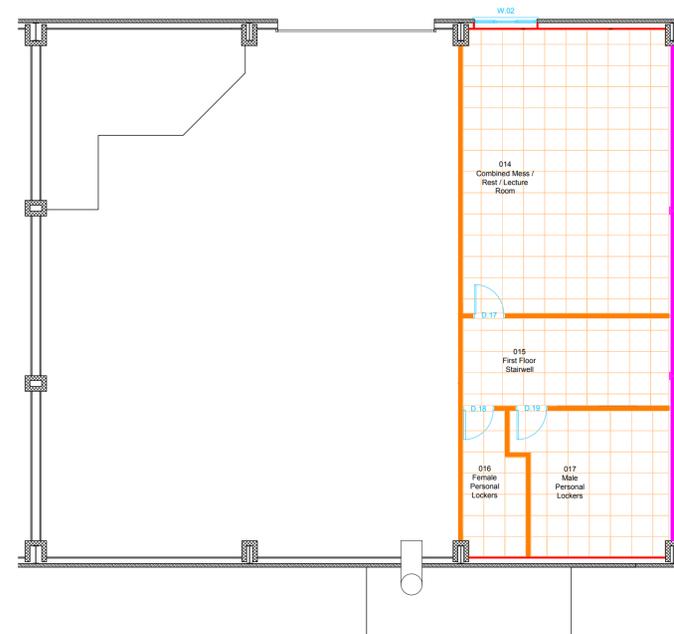

Proposed Floor Joist Layout

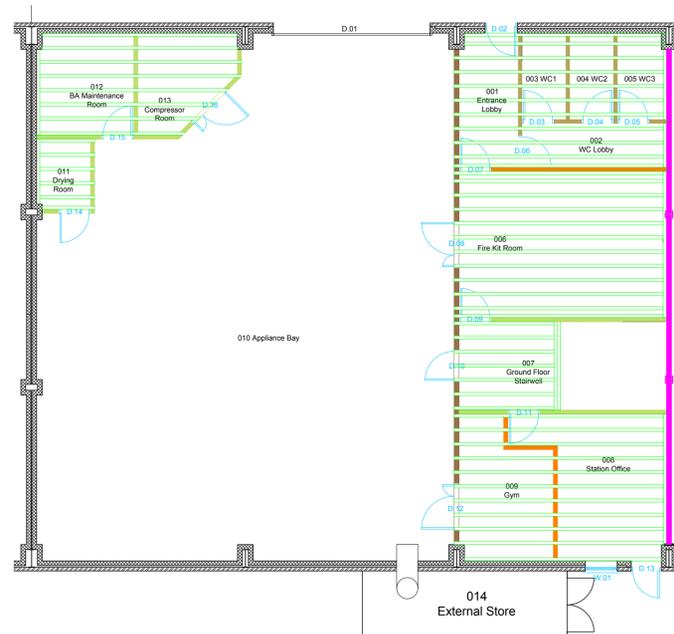

Proposed Ground Floor Ceiling Grid Layout

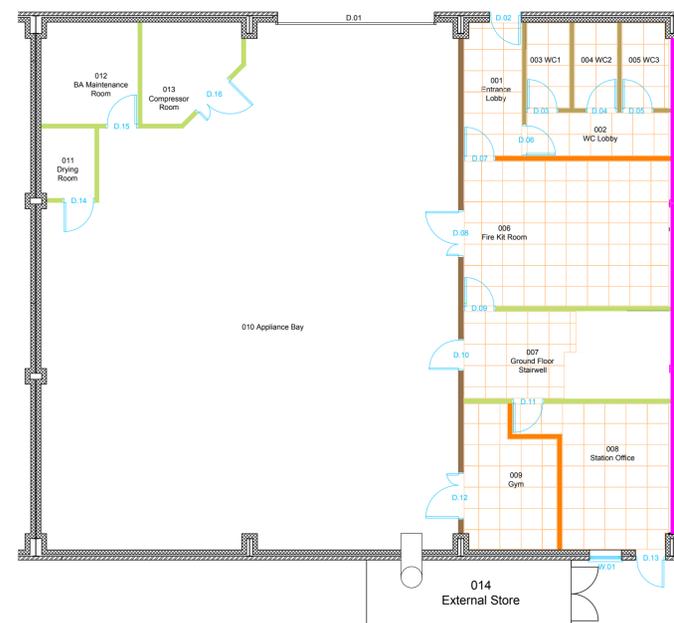

Rev	By	Date	Description

Property Department

Joint Police & Fire Headquarters
Butterley Hall
Ripley
Derbyshire
DE5 3RS

Telephone: 0300 122 8934
Email: property@derbys-fire.gov.uk

Unique Property Reference Number		
Site Boardman Industrial Estate		
Building/Block Unit 3C		
Drawing Title Proposed Ceiling Grid Layout & Floor Joist Layout		
Drawn By SJW	Date July 2017	Scale 1:00@A1
Drawing Number DFRA157-006		Revision