



Constraints

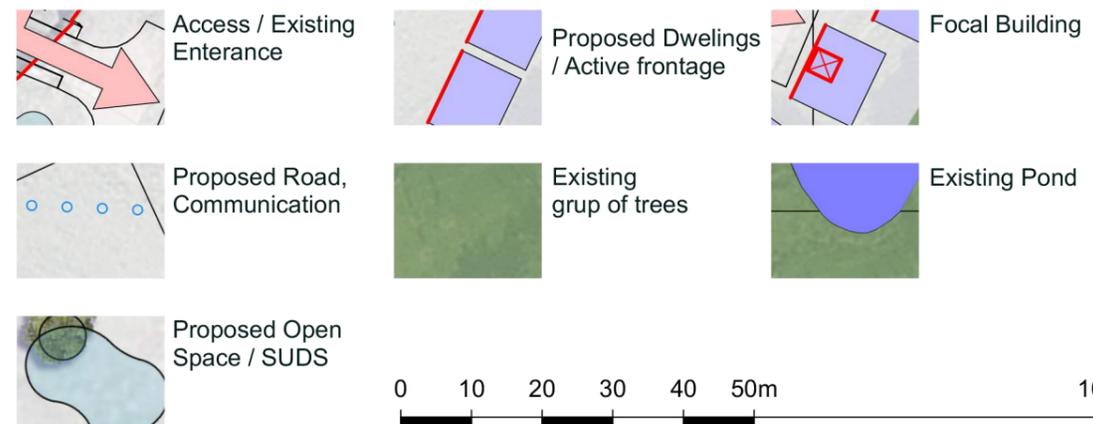

Opportunities

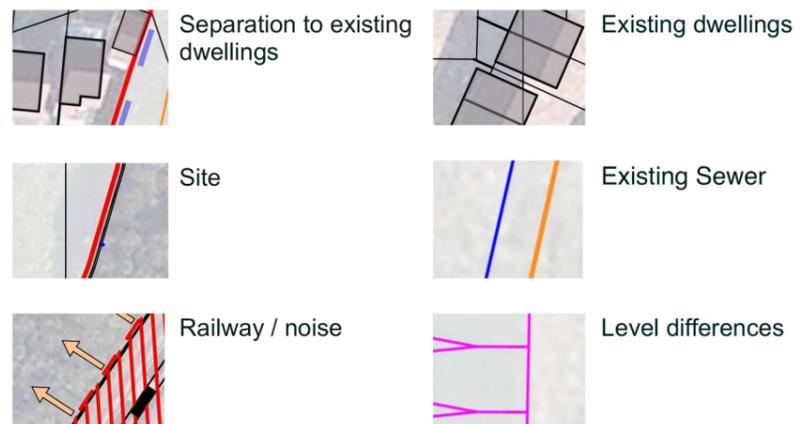

Architects · Project Managers · Quantity Surveyors
 Waterloo House
 71 Princess Road West
 Leicester, LE1 6TR
 Tel: 0116 204 5800
 email: design@rg-p.co.uk,
 www.rg-p.co.uk

Project: Cheltenham Road Corby

Client: Corby Borough Council

Sheet title: Opportunities and Constraints

Ref: 41232/002

Scale: 1:1000 @ A3

Date: 26/01/2018

Drawn: KG Checked: JR

All dimensions to be checked on site. Do not scale off drawing. This drawing is the copyright of the Architect, and not to be reproduced without their permission. Ordnance Survey map information reproduced with permission of HMSO Crown Copyright reserved. rg+p Ltd. Trading as rg+p