



External View
Front Elevation

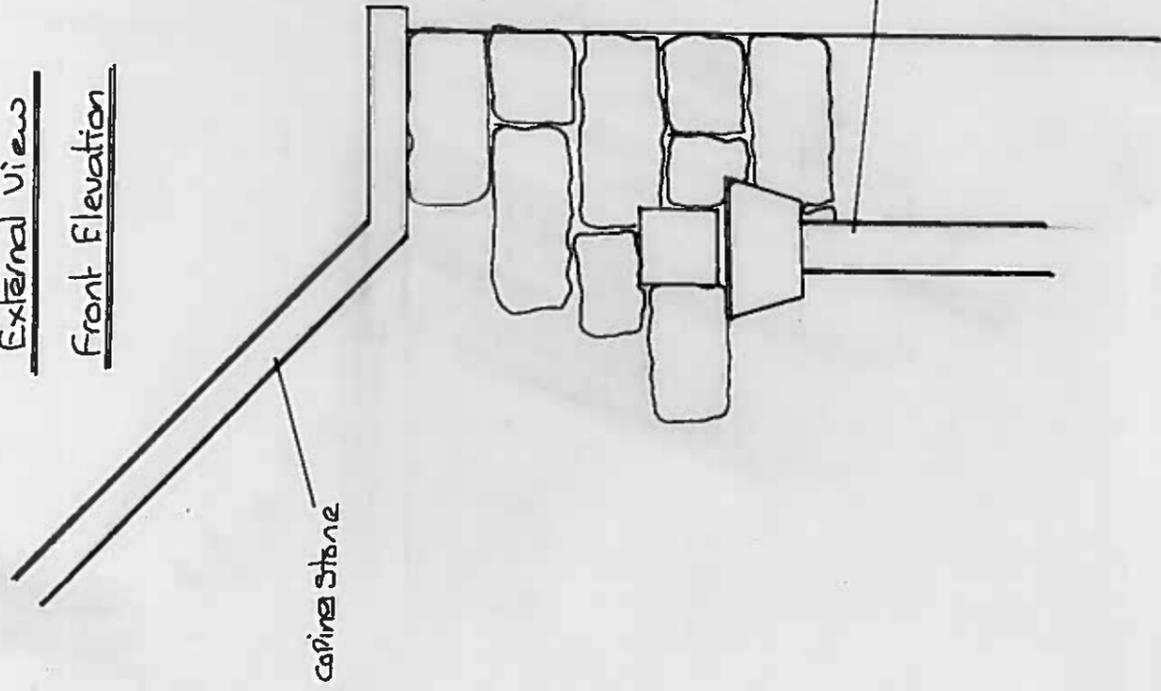

Rear View
Front Elevation

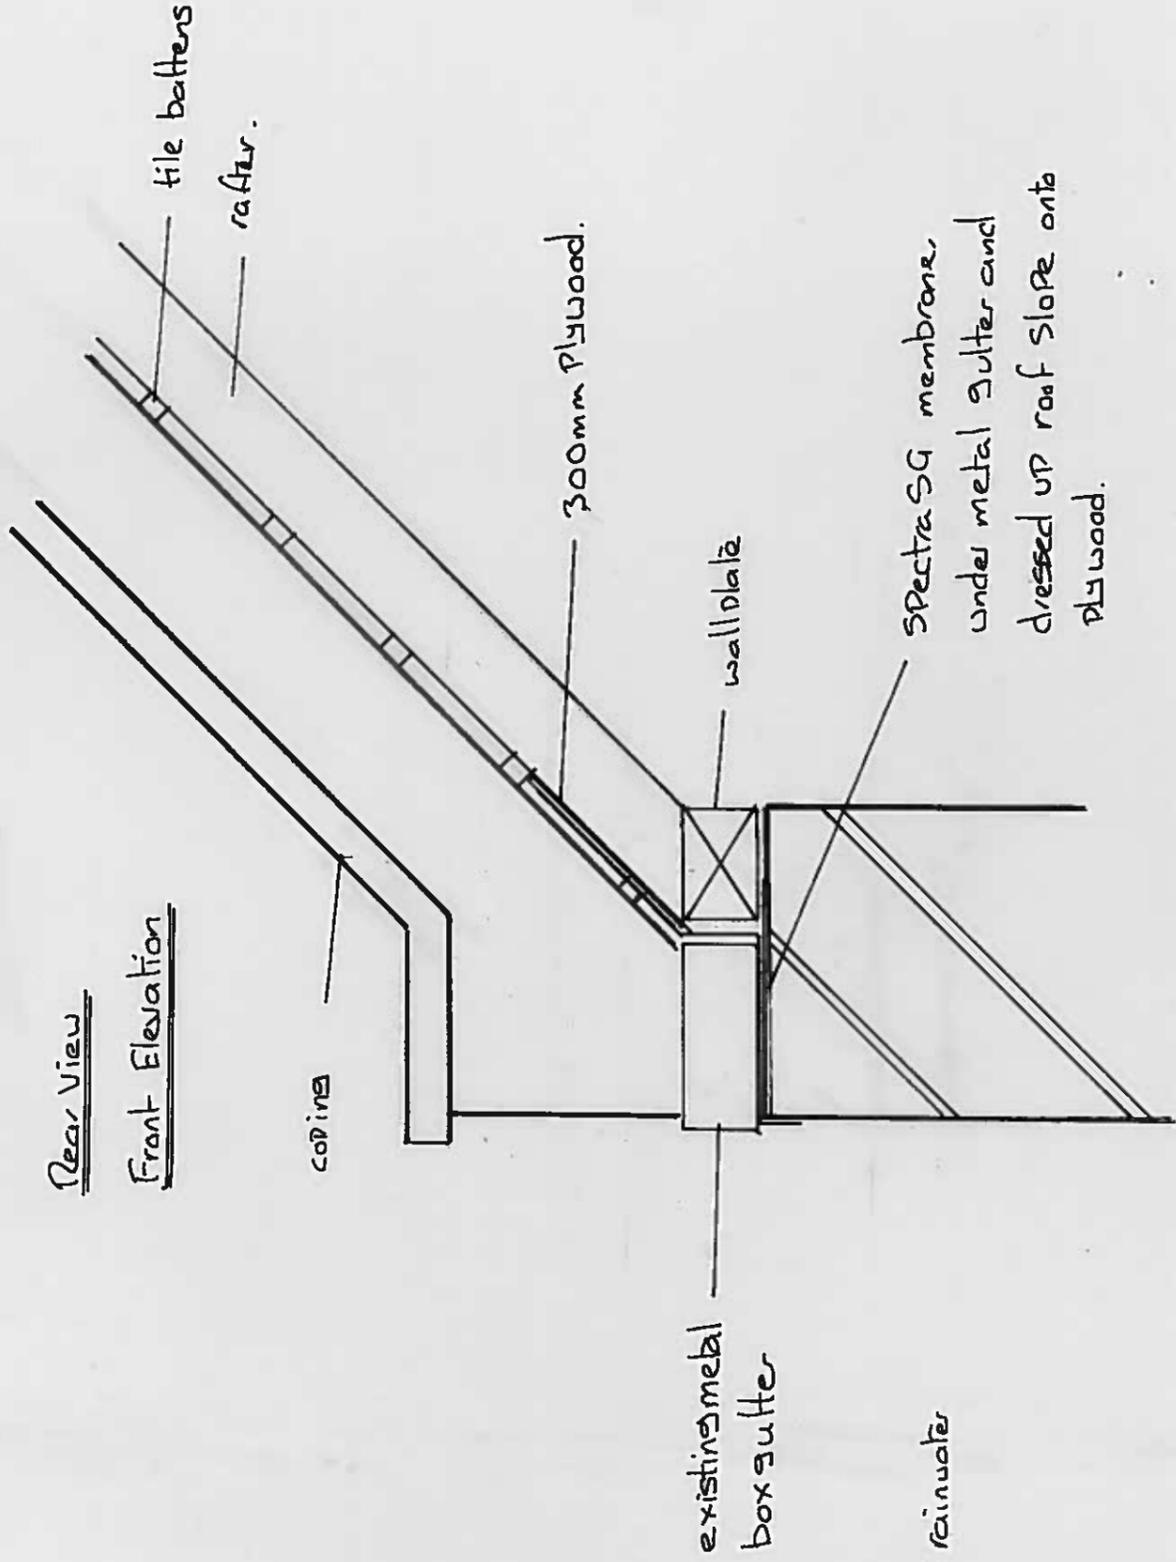

Queens Hall, High Street, Wellington

Rainwater Gutter

1:10 BH.

0 100 200mm

1:10 Scale bar

0 12