


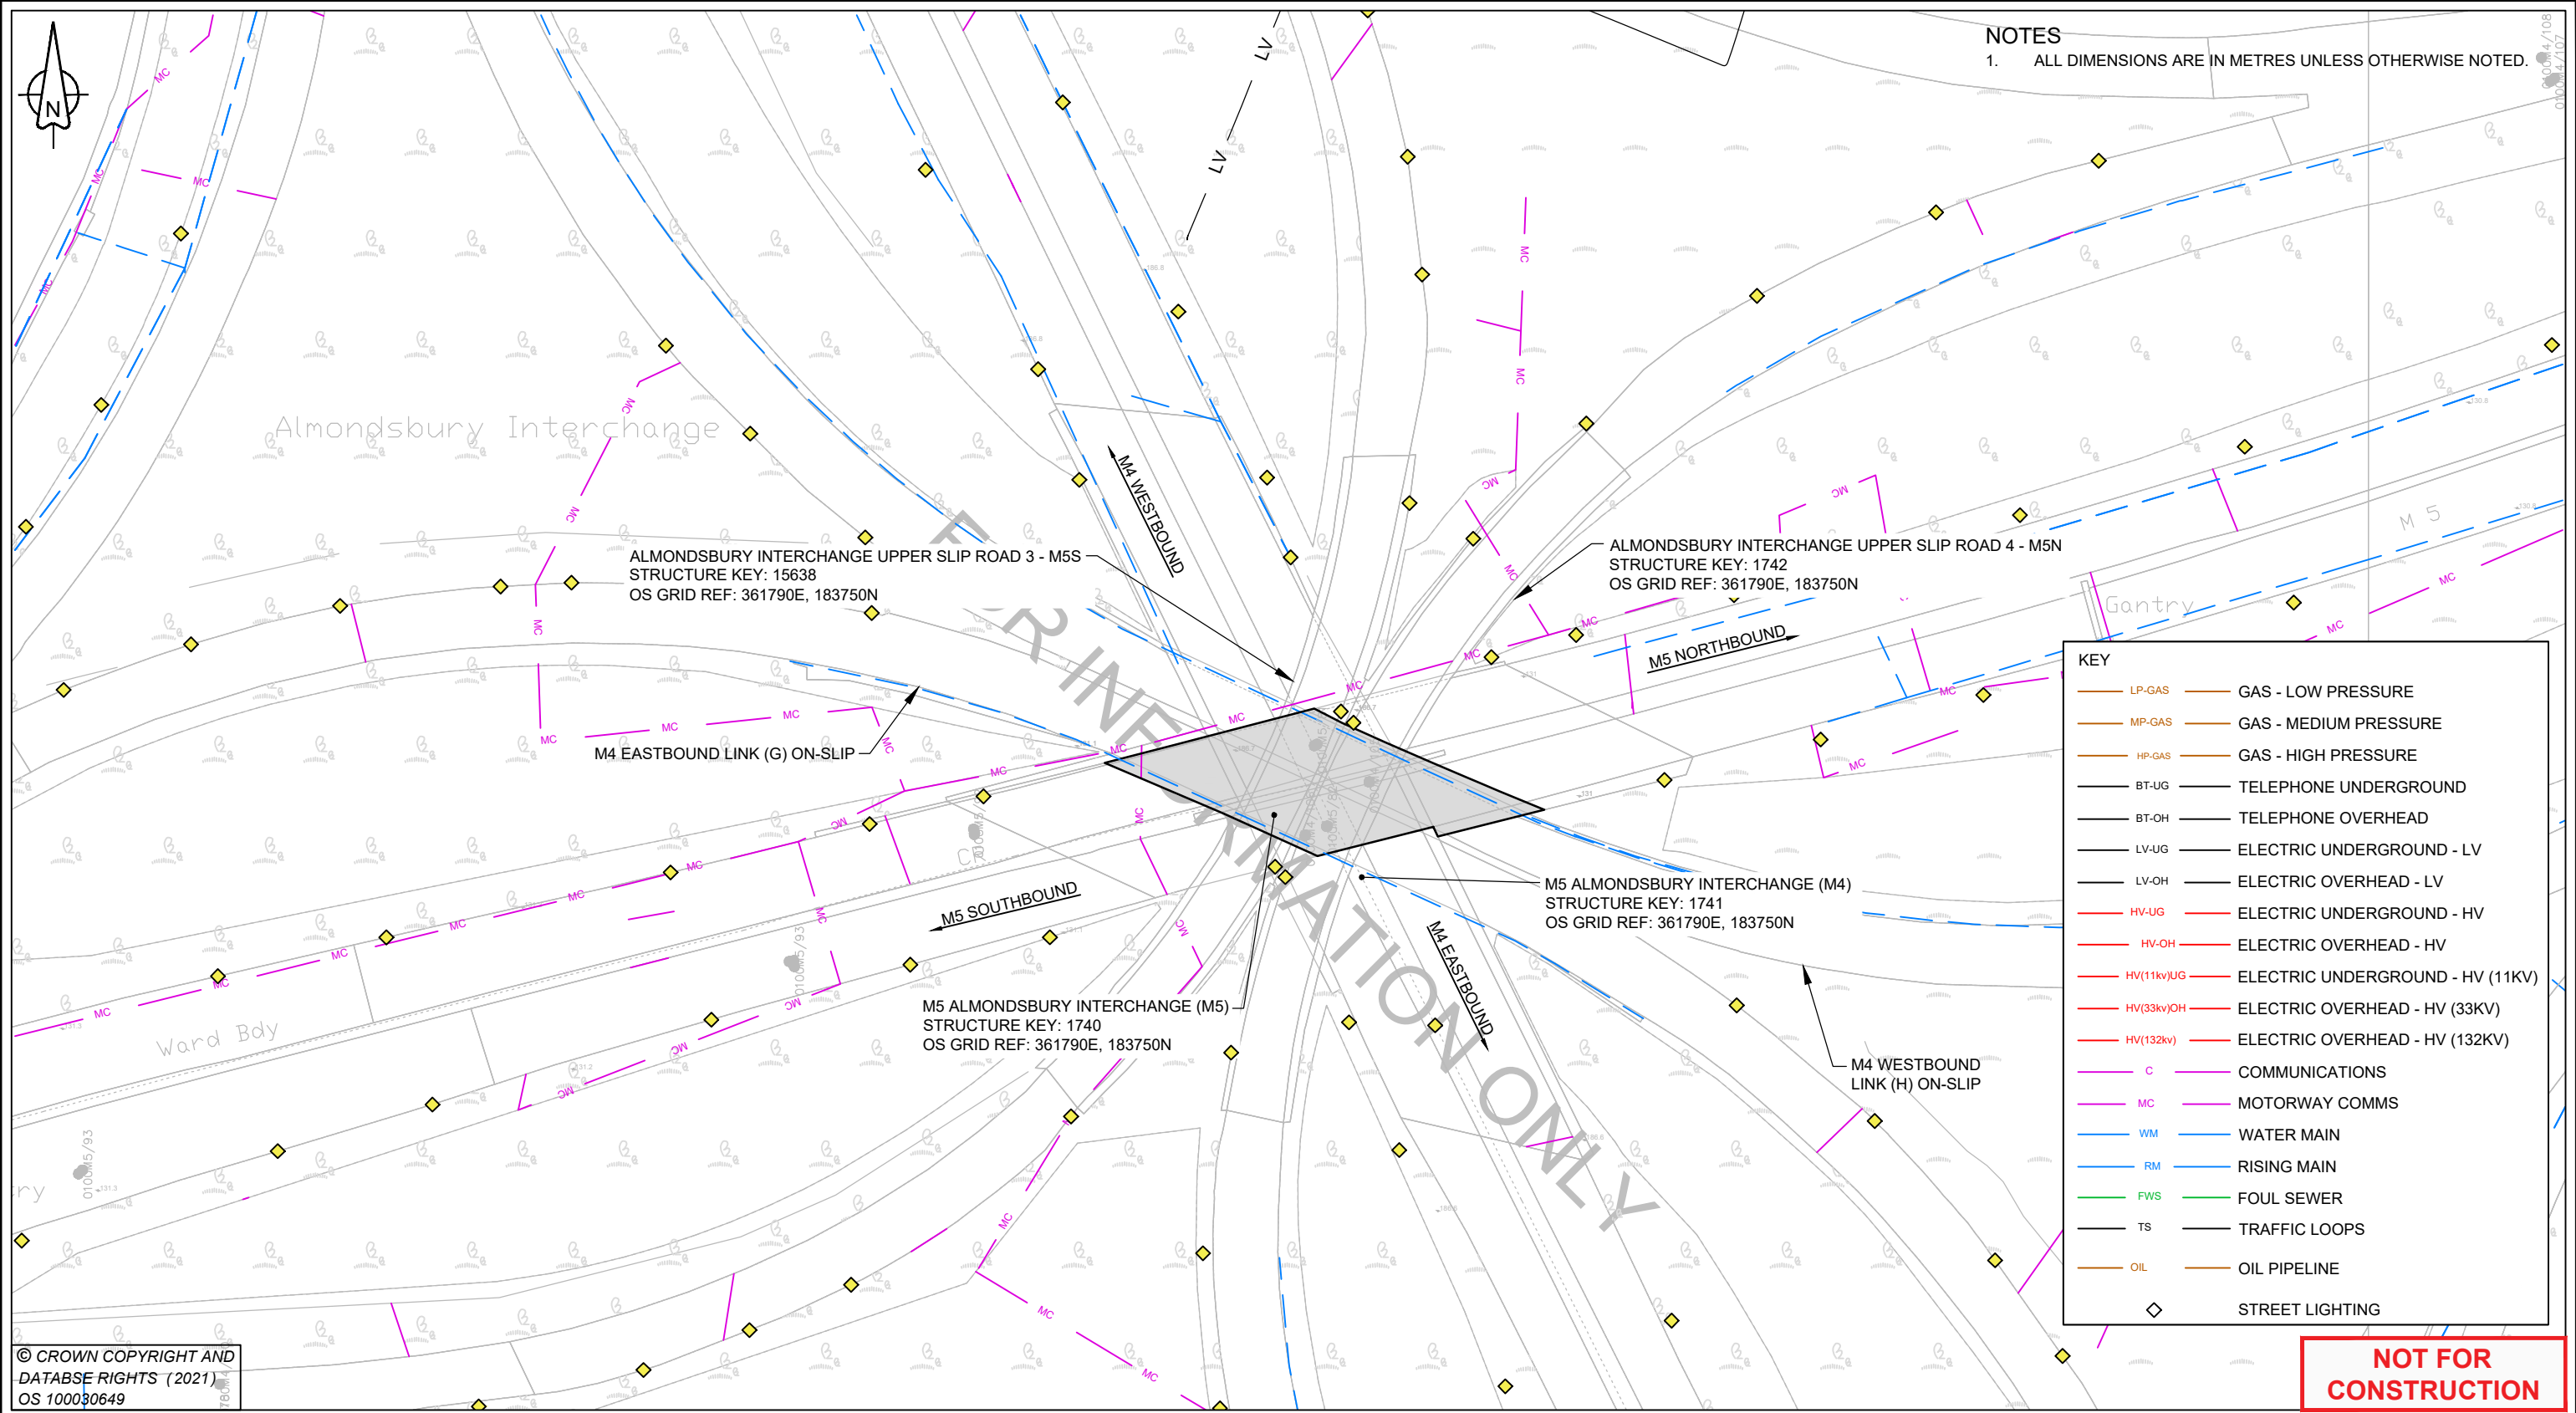

CLIENT

AGENT

PROJECT NAME		M5 ALMONDSBURY OVERBRIDGE DECK REFURBISHMENT				
DRAWING TITLE		STATUTORY UNDERTAKERS INFORMATION				
REFERENCE	SCALE :		1:1250		DRAWING STATUS	
	DIMENSIONS :		m		WORK IN PROGRESS	
	COPYRIGHT ©KIER		PRELIMINARY		✓	
			CONSTRUCTION			
	ORIG DWG SIZE:		A3		AS-BUILT	
	SUITABILITY: S2		FOR INFORMATION			

P01	FOR INFORMATION.	JB	AF	SW	SW	23/04/21
REV	DETAILS	DRWN	DES	CHKD	APPD	DATE
DRAWING NUMBER						KIER PROJECT REFERENCE HE605071
PROJECT HE605071		ORIGINATOR KIER		VOLUME SBR		REVISION
M5_BR_1740_Z		DR		CB		P01
LOCATION		TYPE		ROLE		NUMBER