


General Notes:

1. This drawing is not to be used for construction.
2. Drawings not to be scaled.
3. All dimensions to be checked on site.
4. All construction and shop drawings must be submitted for comment and agreement prior to fabrication.
5. Building Regulations to be checked at the time of design and the appropriate internal and external specialists consulted.
6. Contractor must carry out site survey.

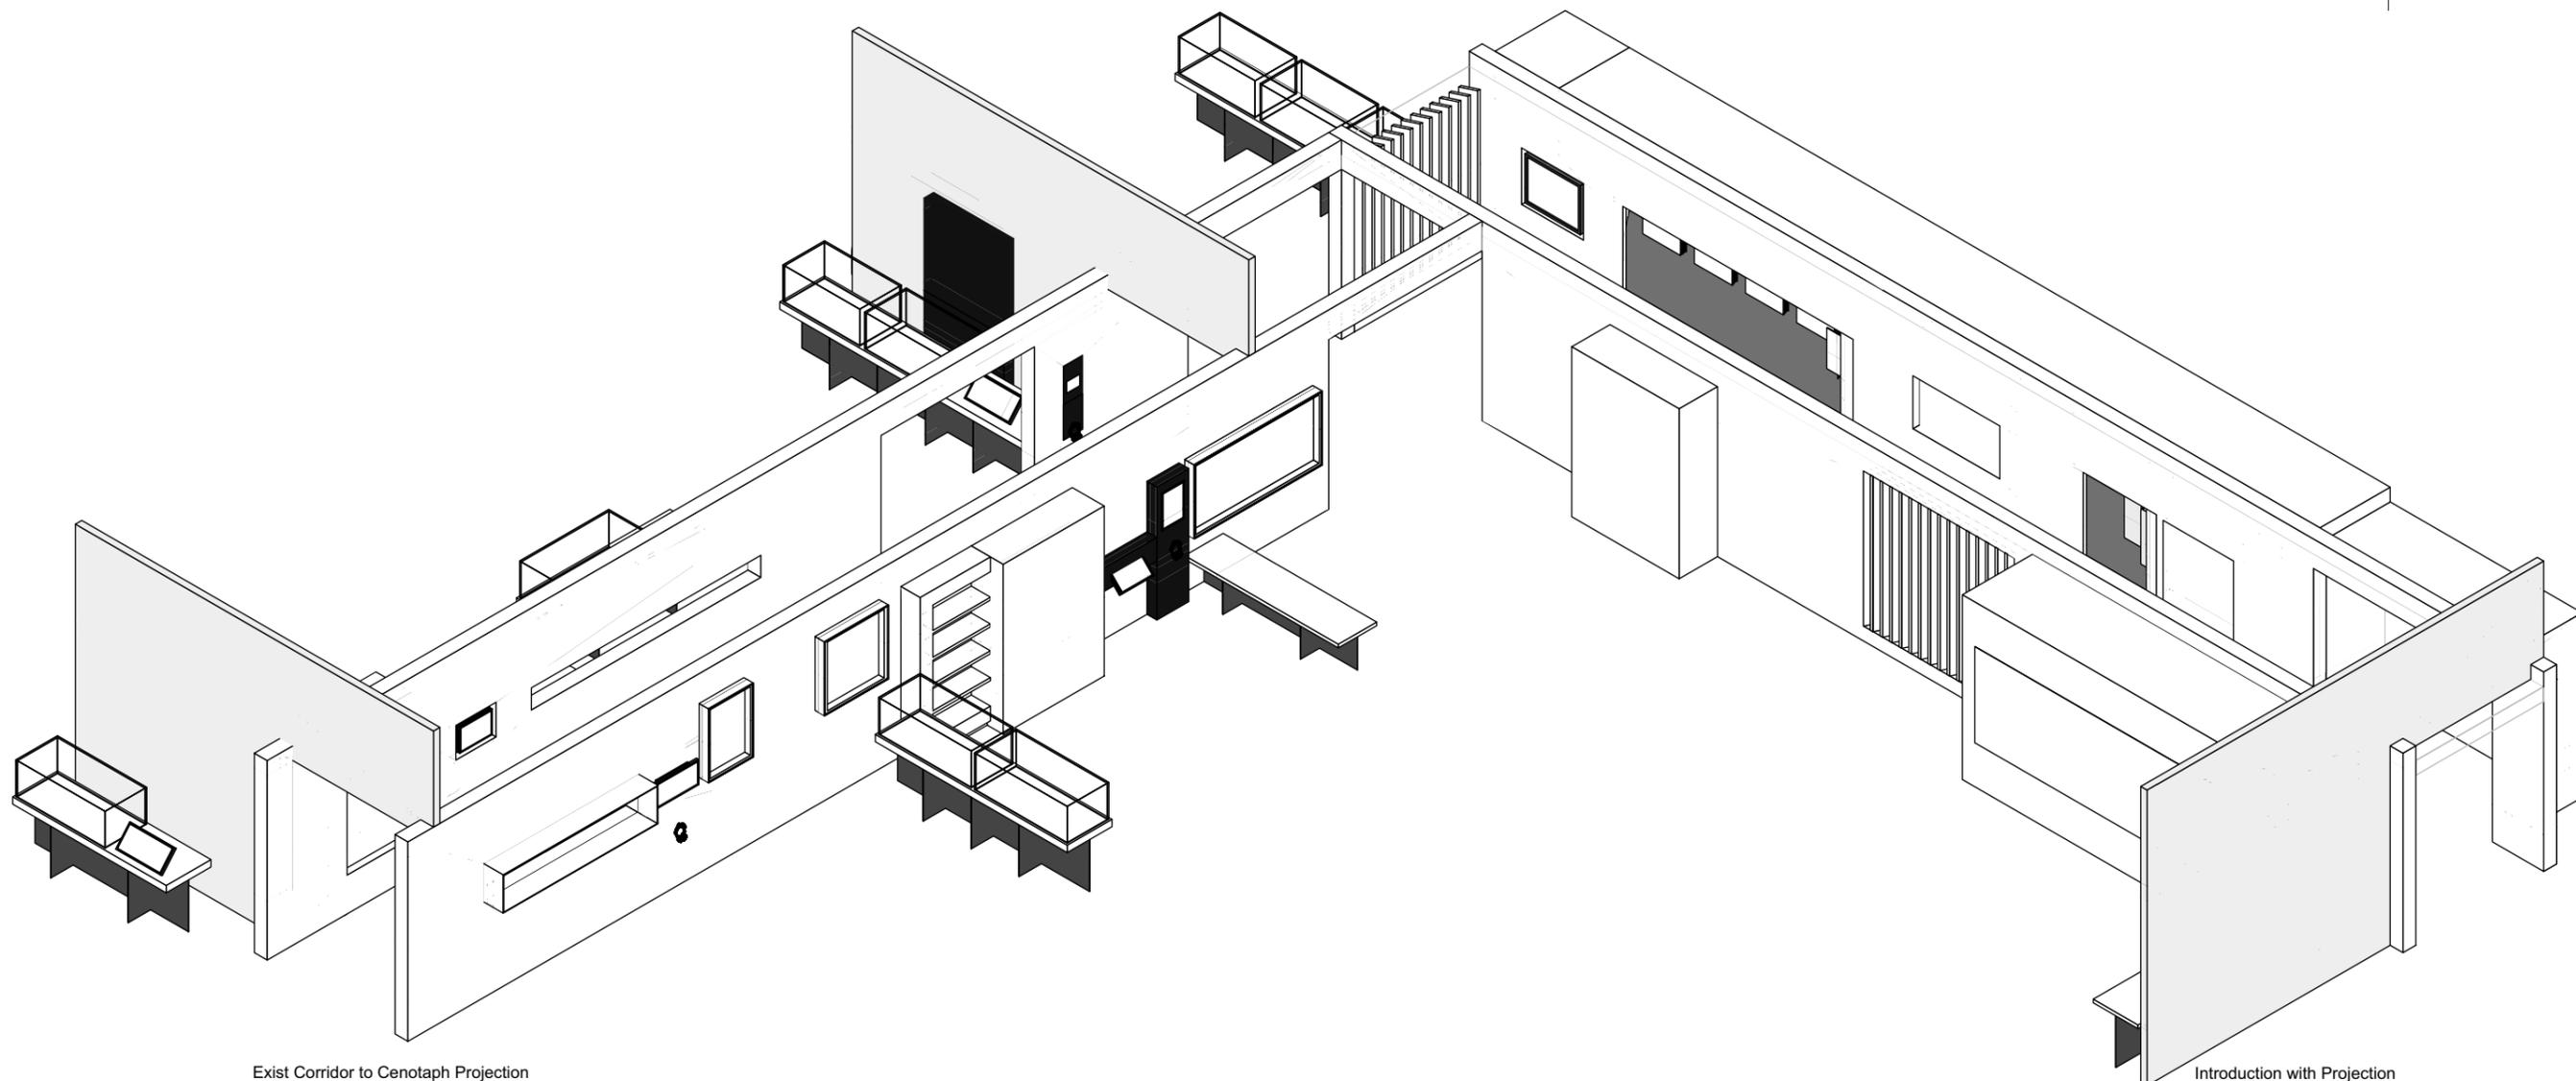

Exist Corridor to Cenotaph Projection

Introduction with Projection

* Note Intersecting Flats will be translucent mesh with additional treatment to Flat to receive projection.

Please read with reference to Plan series 2500 and Elevations series 3510 - 3516 for further detail.
 NOTE: Views are generated with Corridor Ceiling hidden to view into interior surfaces.
 *The visuals are for reference only and are not a true representation of material finishes.

T1 15-02-18 For Tender

Rev: Date: Issue Notes:

IWM LONDON IWM Design
 Lambeth Road
 London SE1 6HZ
 T: 020 7091 3149

Project Name:
IWMN Lest We Forget? Exhibition

Sheet Title:
3D Corridor Isometric View 1

Scale: NA @ A3	Drawn: AM	Checked: MH	Approved: CW
-------------------	--------------	----------------	-----------------

Drawing No:
17-0102_IWMN_DR_ED_1810

Status Code: D2	Date of Origin: 30-10-17	Revision: T1
--------------------	-----------------------------	-----------------