


LOCATION PLAN
SCALE: 1:1250 @ A3

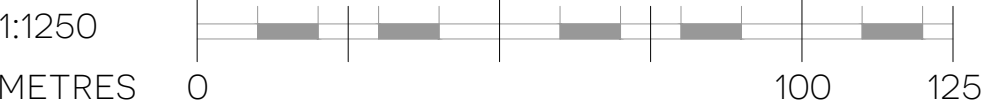

Shared Vehicular Access

C	SHARED VEHICULAR ACCESS INDICATED.	PJR	13 JUNE 2024
B	PLAYING FIELD LABELLED	PJR	12 JUNE 2024
A	RENAMED 'COMMUNITY HUB'	PJR	01 JUNE 2024
REV	AMENDMENT	BY	CHECK DATE

S-1703-01 C

TITLE:	LOCATION PLAN – WEST PARLEY COMMUNITY HUB				
PROJECT:	275 CHRISTCHURCH ROAD, WEST PARLEY, BH22 8SQ				
CLIENT:	WEST PARLEY PARISH COUNCIL				
SCALE:	1:1250 @A3	DATE:	NOV 2023	DRAWN BY:	PJR



01305 301302 | OFFICE@SPASE.CO.UK | WWW.SPASE.CO.UK

THIS DRAWING IS COPYRIGHT AND PROPERTY OF SPASE LTD. THIS DRAWING AND DESIGN IS FOR USE SOLELY IN CONNECTION WITH THE PROJECT DESCRIBED AND MUST NOT BE REISSUED, LOANED OR COPIED WITHOUT WRITTEN CONSENT. VERIFY ALL DIMENSIONS AND SETTING OUT ON SITE BEFORE COMMENCING ANY WORK OR PREPARING SHOP DRAWINGS. DO NOT SCALE FROM THE DRAWINGS. REPORT ALL APPARENT DISCREPANCIES, ERRORS AND OMISSIONS TO SPASE LTD. ALL MATERIALS, COMPONENTS AND WORKMANSHIP ARE TO COMPLY WITH THE RELEVANT BRITISH STANDARDS, CODES OF PRACTICE AND APPROPRIATE MANUFACTURERS RECOMMENDATIONS.