


- Notes:**
- Do not scale this drawing.
  - This drawing is to be read in conjunction with all other relevant drawing issues and specification.
  - All building materials, components and workmanship is to comply with the appropriate building regulations, British Standards and codes of practice and the appropriate manufacturers recommendations.
  - For all specialist work see relevant drawings.
  - Any discrepancies, errors or omissions are to be reported to the project coordinator for further instructions before commencement of works.
  - The engineer is not responsible for dimensions, except where shown on their drawings. All setting out information, dimensions, etc., shall be calculated from the architect's drawings. For dimensioned layouts of walls see architect's drawings.

KEY PLAN

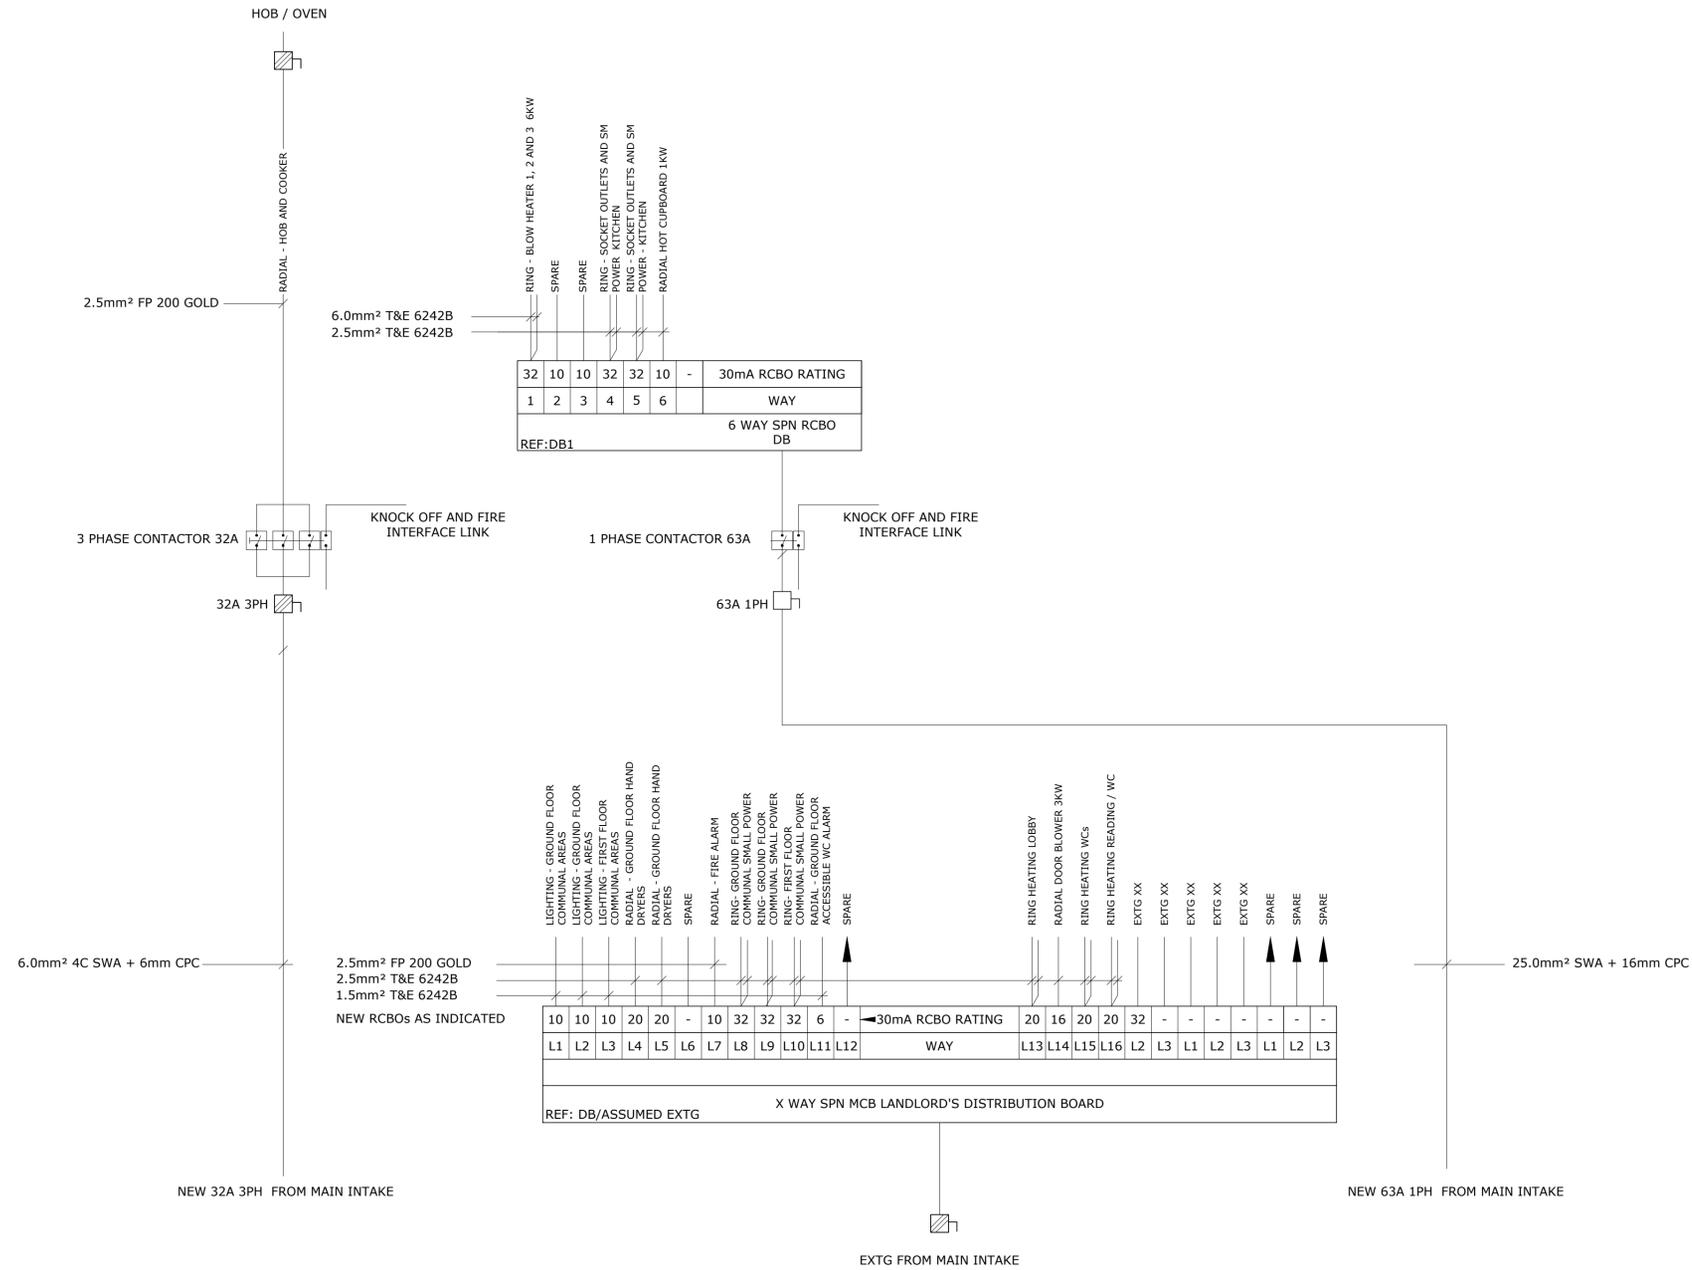

P01	Tender Issue	BH	09/09/2020
Rev	Description	Iss	Chk

**Client**  
Wivesfield Parish Council

**Project**  
Wivesfield Village Hall

**Drawing**  
Proposed Low Voltage Distribution Schematic Diagram

Scale @ A1  
As Indicated

**STATUS**  
Tender

**crofton** NEWHAVEN ENTERPRISE CENTRE  
DENTON ISLAND  
NEWHAVEN  
EAST SUSSEX  
BN9 9BA  
T 01273 615 066  
E sussex@crofton-design.com  
W www.crofton-design.com

**Consulting Engineers**  
London | Kent | East Sussex

Job No.	Drwg. No.	Rev
18206	E-3800	P01
18206-CFN-00-ZZ-DR-E-3800-D2-P01		

GROUND FLOOR