




Front <sub>N</sub> Elevation 1:100

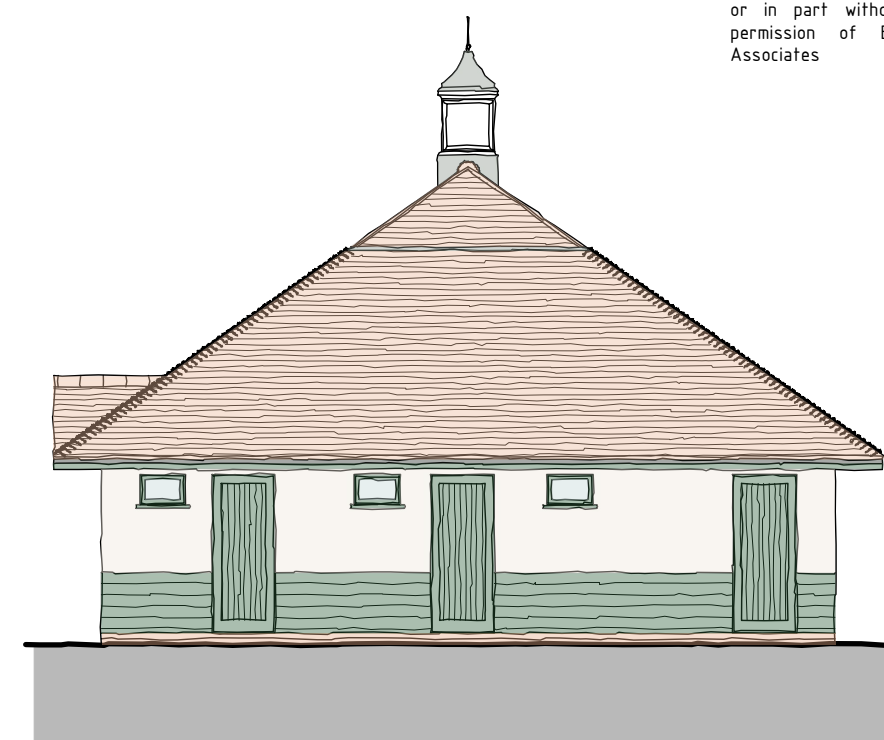

Side <sub>W</sub> Elevation 1:100

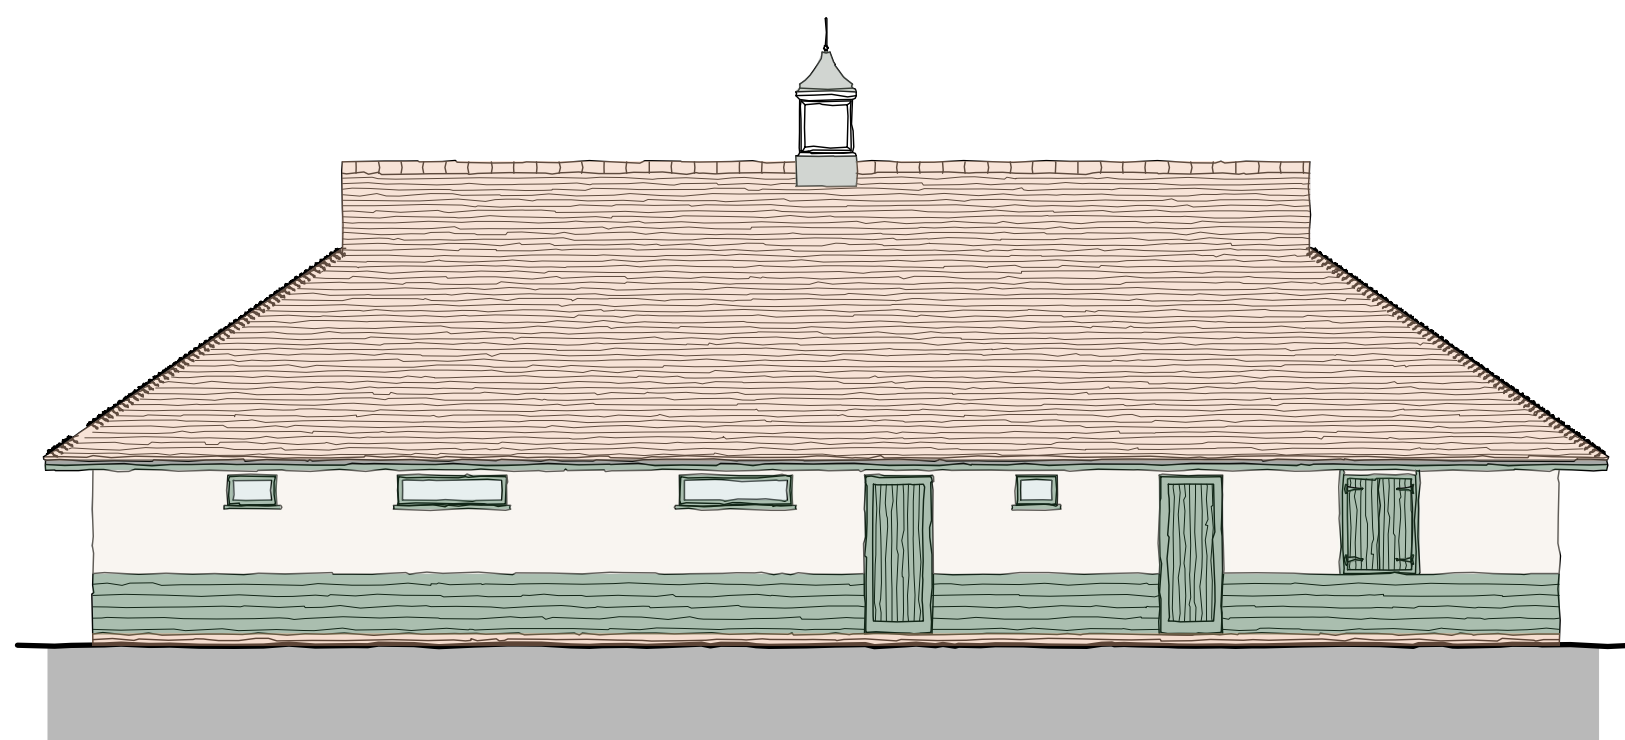

Rear <sub>S</sub> Elevation 1:100

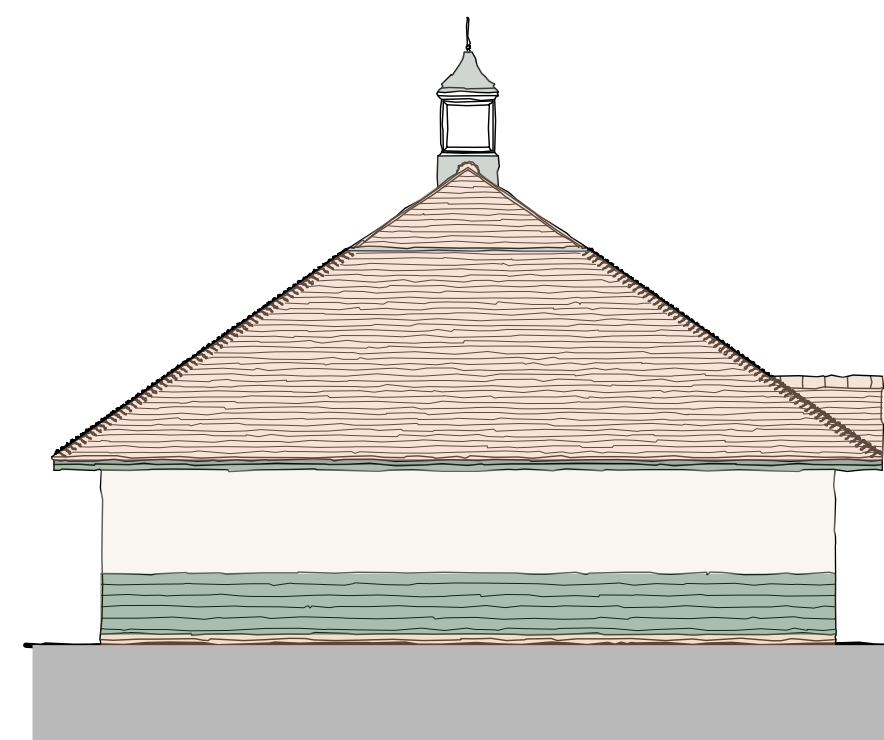

Side <sub>E</sub> Elevation 1:100

# Gosfield Pavilion, Gosfield Road, Gosfield, Essex, C09 1TL

Proposed Extension to the Playing Field Pavilion  
for the use of a Community Shop

Existing Elevations

Scale at 1-100



<b>EPA</b> structural engineering & architectural services	WEST END BARN, THE STREET, RAYNE, BRAINTREE, ESSEX, CM77 6RY T 01376 349929 e edward.parsley@btconnect.com w www.edwardparsleyassociates.co.uk	Drawn SA	Drg <b>11665 02</b>
		Date May 2019	
		Scale 1:100 @ A3	
		Paper A3	