


Banbury

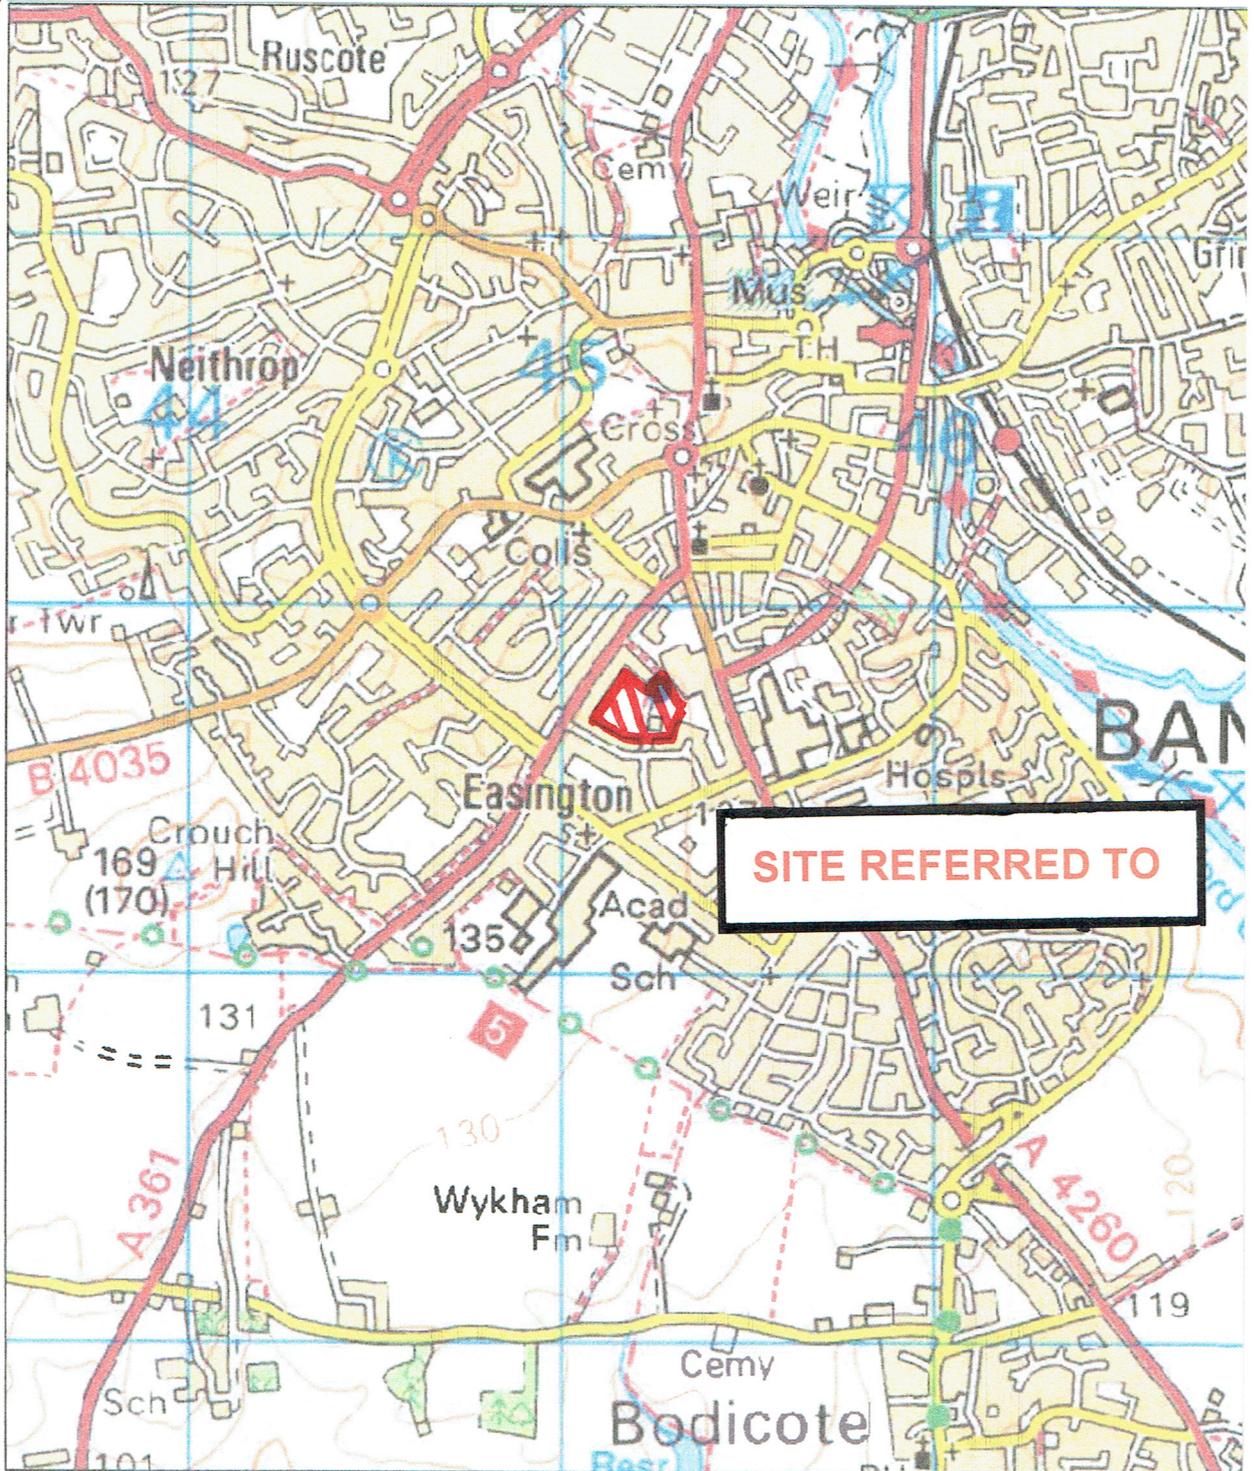

© Crown Copyright and database right 2017. Ordnance Survey 100018504

LOCATION PLAN

| | | | |
|---|--------------------|------------------|-----------------------------|
| drawing title Proposed car park, Easington Rec. Ground, Banbury. For Banbury Town Council. | date April 2017 | scale 1:20000 | date of issue 2 May 2017 |
| | drawn MCW | checked ARB | number 17041/01 |

TBCE LIMITED

Civil Engineering Consultancy, PO box 374, Bicester OX26 9FQ
Tel (mob) 07831 501785 e-mail: tony@tonybrummell.com

Contractor to check & confirm all dimensions on site prior to work commencing. Any discrepancies must be brought to the attention of the engineer or project manager. The copyright of this drawing is with the architect. Do not scale from this drawing.