




UNIT 05 HUMBER CLOSE UNIT 04 HUMBER CLOSE UNIT 03 HUMBER CLOSE UNIT 02 HUMBER CLOSE UNIT 01 HUMBER CLOSE

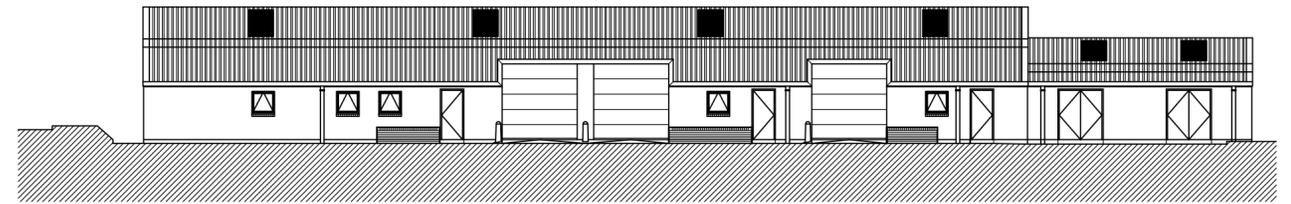



UNIT 18 UNIT 19 UNIT 20 UNIT 21 UNIT 22
AUSTIN WAY

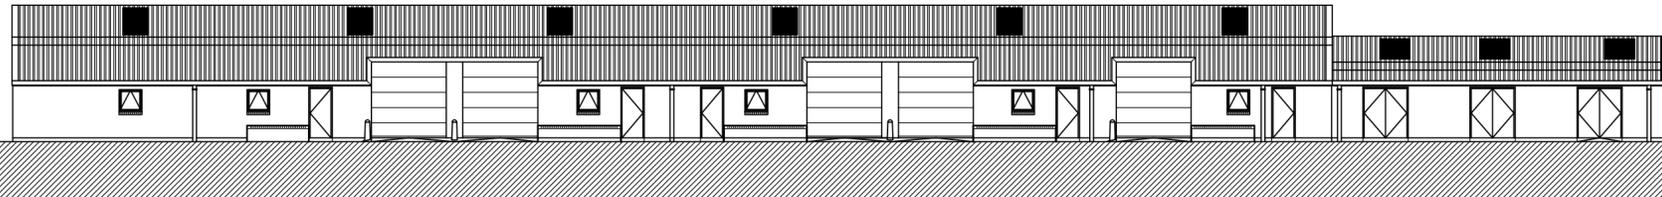

UNIT 1 UNIT 2 UNIT 3 UNIT 4 UNIT 5 UNIT 6 UNIT 7 UNIT 8
AUSTIN WAY

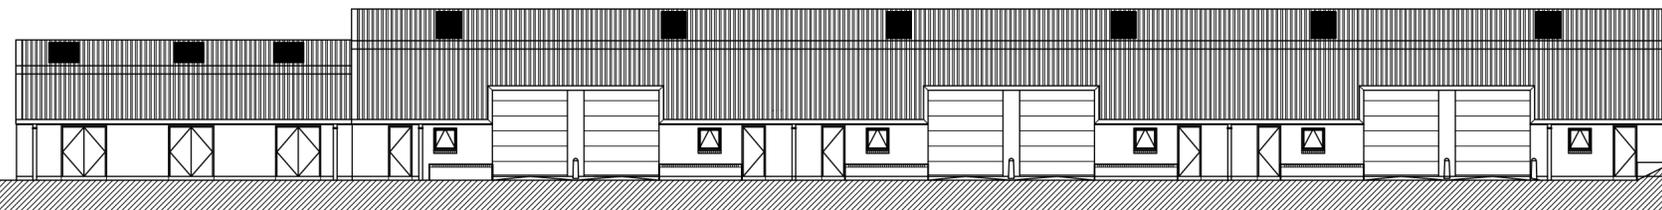

UNIT 9 UNIT 10 UNIT 11 UNIT 12 UNIT 13 UNIT 14 UNIT 15 UNIT 16 UNIT 17
AUSTIN WAY

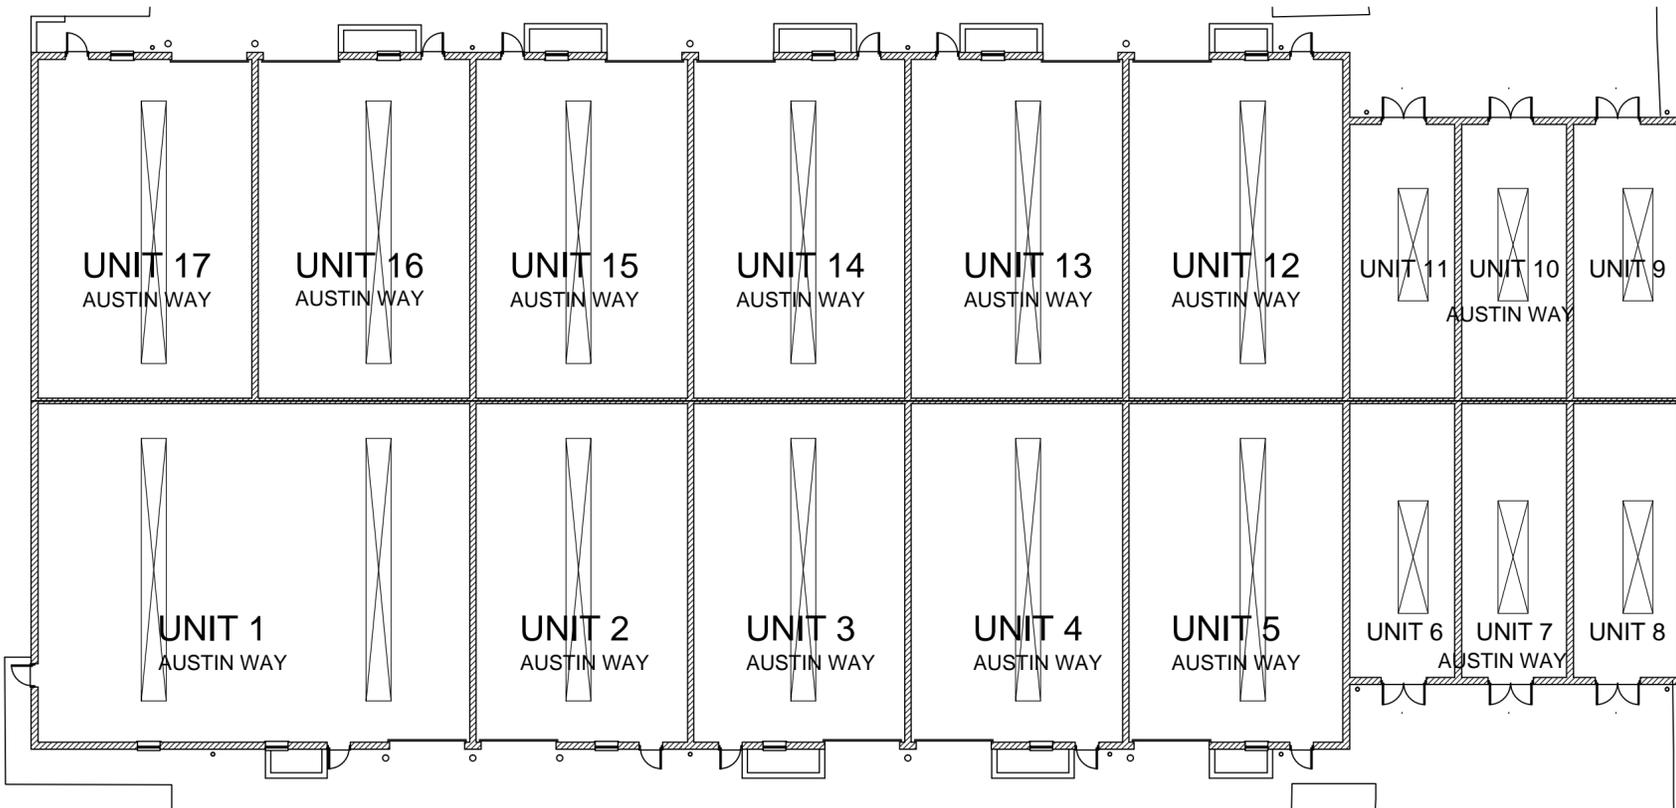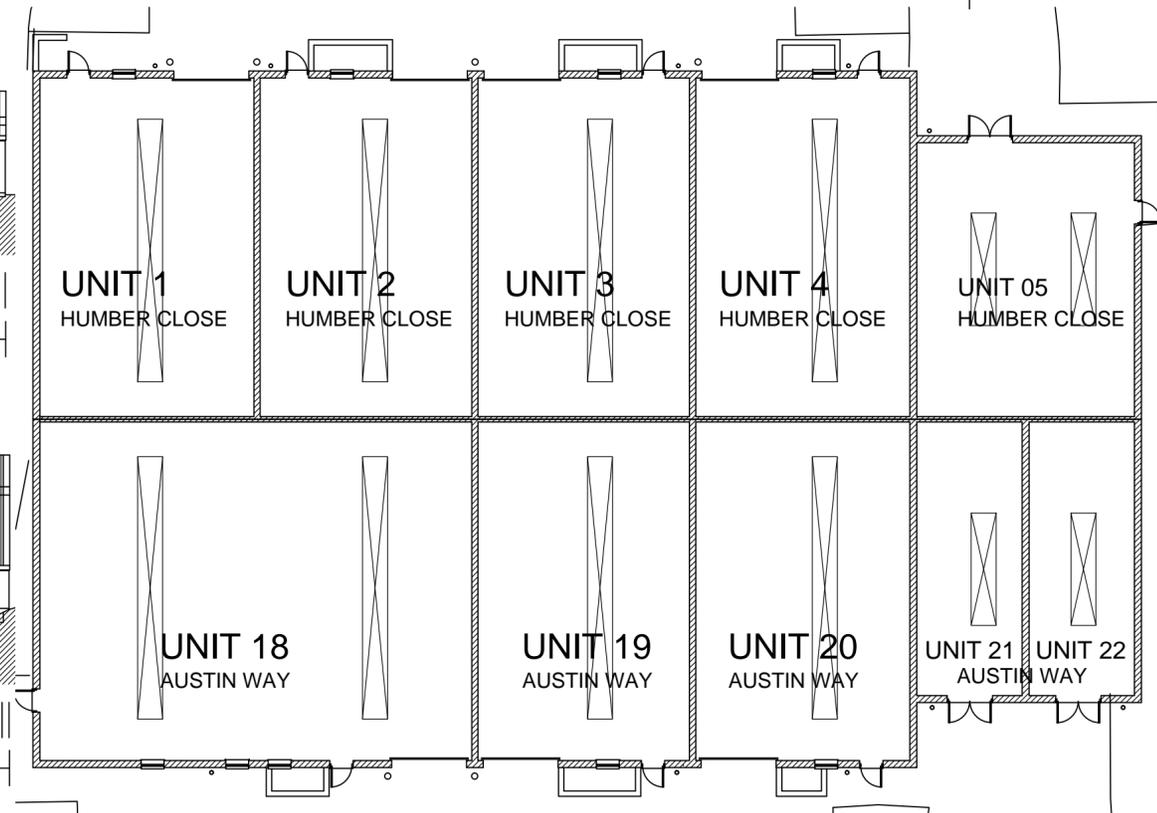

Revision	Date	Initial	Description

BUSINESS TEAM
 Simon P Bowers
 CEng, MICE, MIHT, MIED
 Lodge Road, Daventry, Northants. NN11 4FP
 Tel: 01327 871100 Fax: 01327 302446

Client
 DAVENTRY DISTRICT COUNCIL
 BUSINESS TEAM

Project
**INDUSTRIAL UNIT UPGRADE
 A972 - OVER-CLAD ROOFING**

Drawing Name
 EXISTING ELEVATIONS & LAYOUT PLANS
 AUSTIN WAY (UNITS 1 - 22) &
 HUMBER CLOSE (UNITS 1 - 5)

Date: 19.01.2017 Scale: A2 1:200

Approved CH	Drawing Number A972.ROOFS.003	Revision
Drawn CDL		