

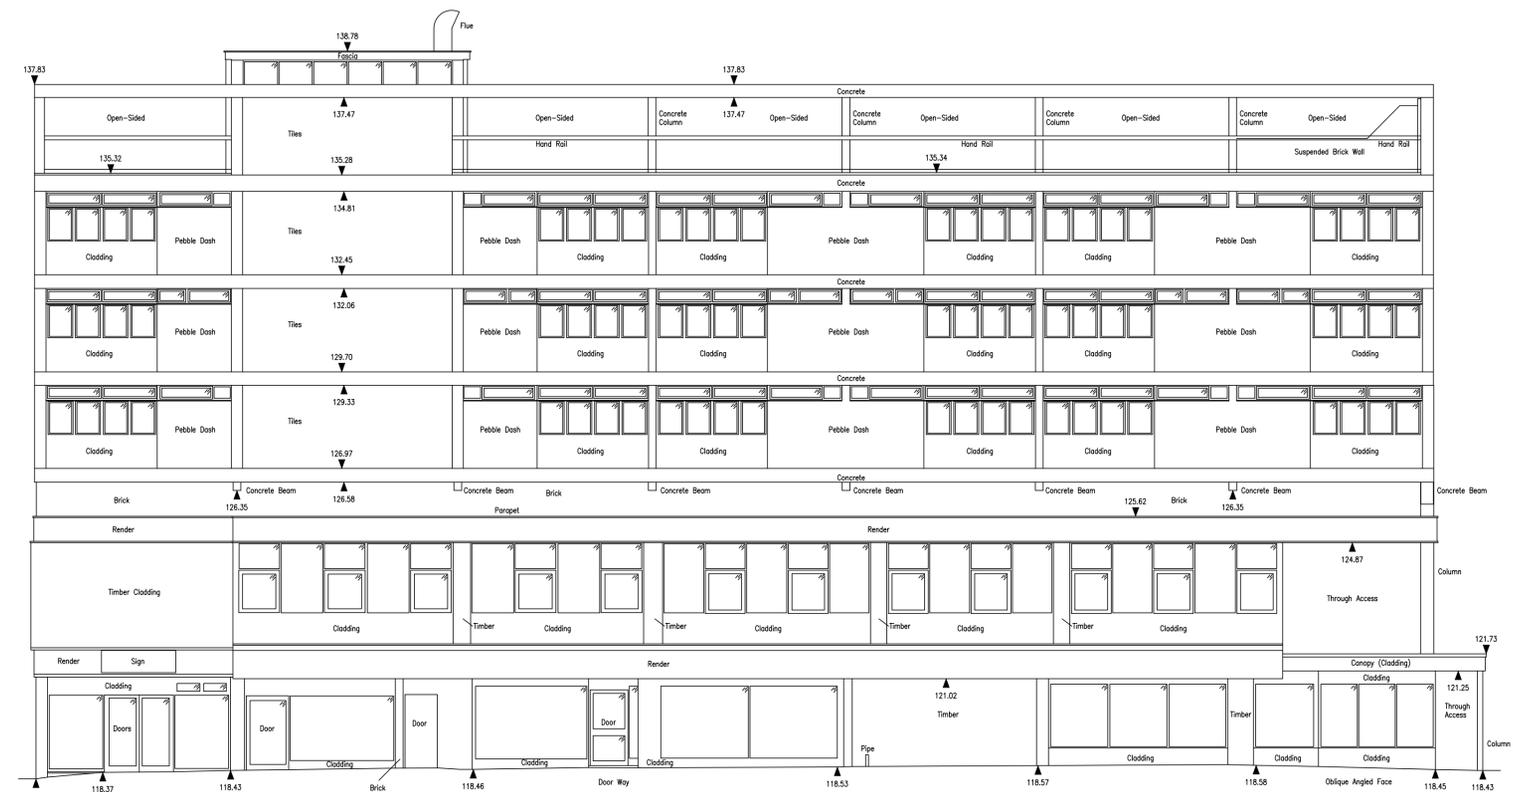



datum 116.00m  
ELEVATION 1

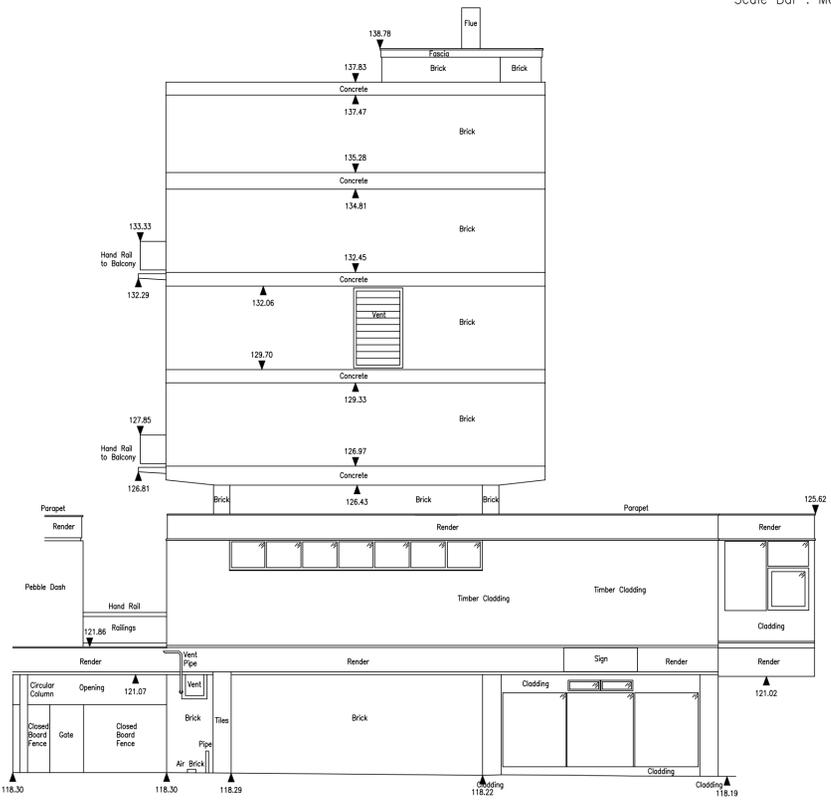

datum 116.00m  
ELEVATION 2

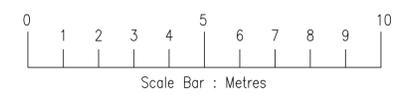

datum 116.00m  
ELEVATION 3

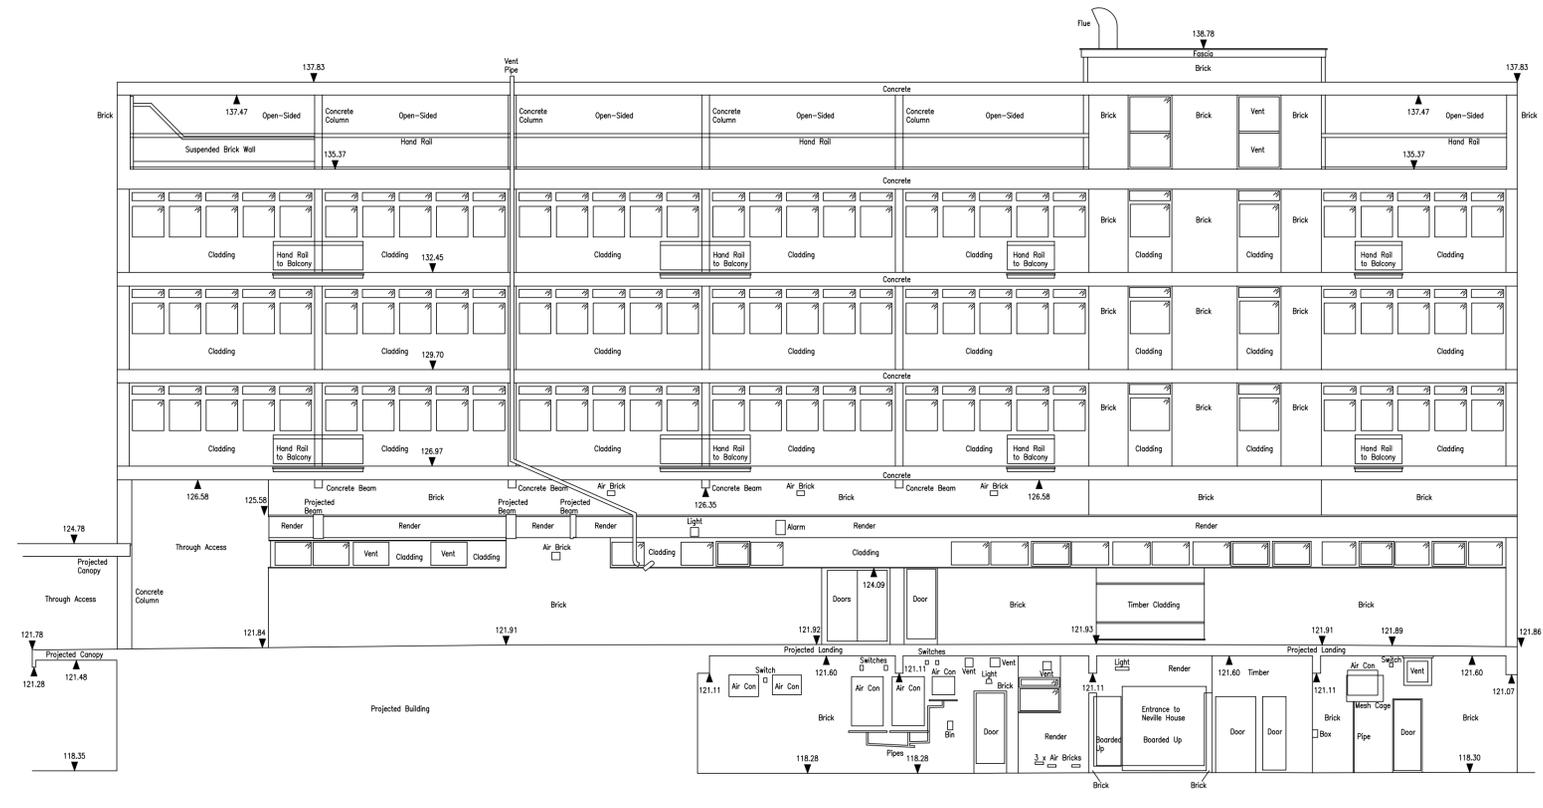


datum 116.00m  
ELEVATION 4

**Legend:**

Abbreviated Features:	Symbols:	Legend:
AB Air Brick	LI Light	Roddoor
B Balcony	O/F Overflow Pipe	Light
C/B Close Boarded	P Post	Emergency Light
C-H Cill to Head	P/C Post & Chain	Ship Light
CL Chain Link	FE Pipe	Wall Mounted Light
CL Ceiling Level	F/R Post & Rail	Main Point
CPD Cupboard	F/W Post & Wire	Blank Plate
CS Crown Point Level	RD Roller Door	Light Switch
Dr Drain	RE Rodding Eye	Pendant Switch
FE Fire Exit	RWP Rainwater Pipe	Isolator Switch
F-C Floor to Cill	SD Sliding Doors	Alarm Bell
FL Floor Level	SCS Suspended Ceiling Level	Fire Alarm Push
FW Fall Water	SP Spring Point Level	Smoke Detector
MH Manhole	SW Soil & Vent Pipe	Alarm Panel
G Gully	US Surface Water	Thermostat
I Inspection Chamber	UL Underdrain	Modern
I/V Invert Level	UL Unstable to Lift	Face Box
VP Vent Pipe	VP Vent Pipe	Electric Box
VR Iron Railings	VI Vent	Header
		Water Stop Top
		Overhead Features

Plan Coordinate Control:-  
N/A  
Level Datum:-  
All Levels relate to OSG36(02) using GPS

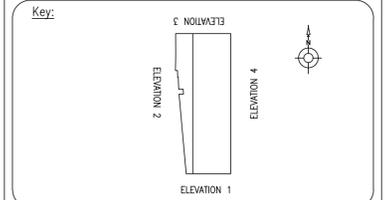

Notes:

REV NO REV NOTE DATE SIGNED



6 Franklin's Close, Ecton, Northampton, NN6 0QG  
Tel: 01604 491543 Fax: 01604 790361  
Email: info@globalsurveys.co.uk

Site: Neville House  
George Street  
Corby  
Client: Corby Borough Council  
Survey Title: Measured Building Survey  
Elevations 1 to 4

Date	June 2017	Scale	1/100 @ A1
Dwg No.	17043-MBS	Surveyor	JAM
Sheet	3 of 4	Checked	KMG