




- NOTES**
- DO NOT SCALE OFF THIS DRAWING.
 - TO BE READ IN CONJUNCTION WITH ALL ARCHITECTS AND ENGINEERS DRAWINGS.
 - ALL DIMENSIONS AND LEVELS TO BE CONFIRMED BY THE ARCHITECT AND CONTRACTOR PRIOR TO THE COMMENCEMENT OF THE WORKS.
 - ALL DISCREPANCIES TO BE NOTIFIED IMMEDIATELY TO CONTRACT ADMINISTRATOR AND ENGINEERS.
 - TENDER OR BILLING DRAWINGS SHALL NOT BE USED FOR CONSTRUCTION OR THE ORDERING OF MATERIALS.
 - FOUNDATION FORMATION LEVELS TO BE INSPECTED AND APPROVED BY THE LOCAL AUTHORITY.
 - CONCRETE TO BE AS FOLLOWS:-
 PILE CAPS -RC35
 REINFORCED FOOTINGS -RC35 GRADE
 GROUND BEAMS -RC35 GRADE
 GROUND FLOOR SLAB -RC35 GRADE
 UNREINFORCED STRIP FOUNDATIONS TO BE GEN 3 /ST3
 - ALL REINFORCEMENT TO BE IN ACCORDANCE WITH BS666
 - ALL STEELWORK IN ACCORDANCE WITH BS5950

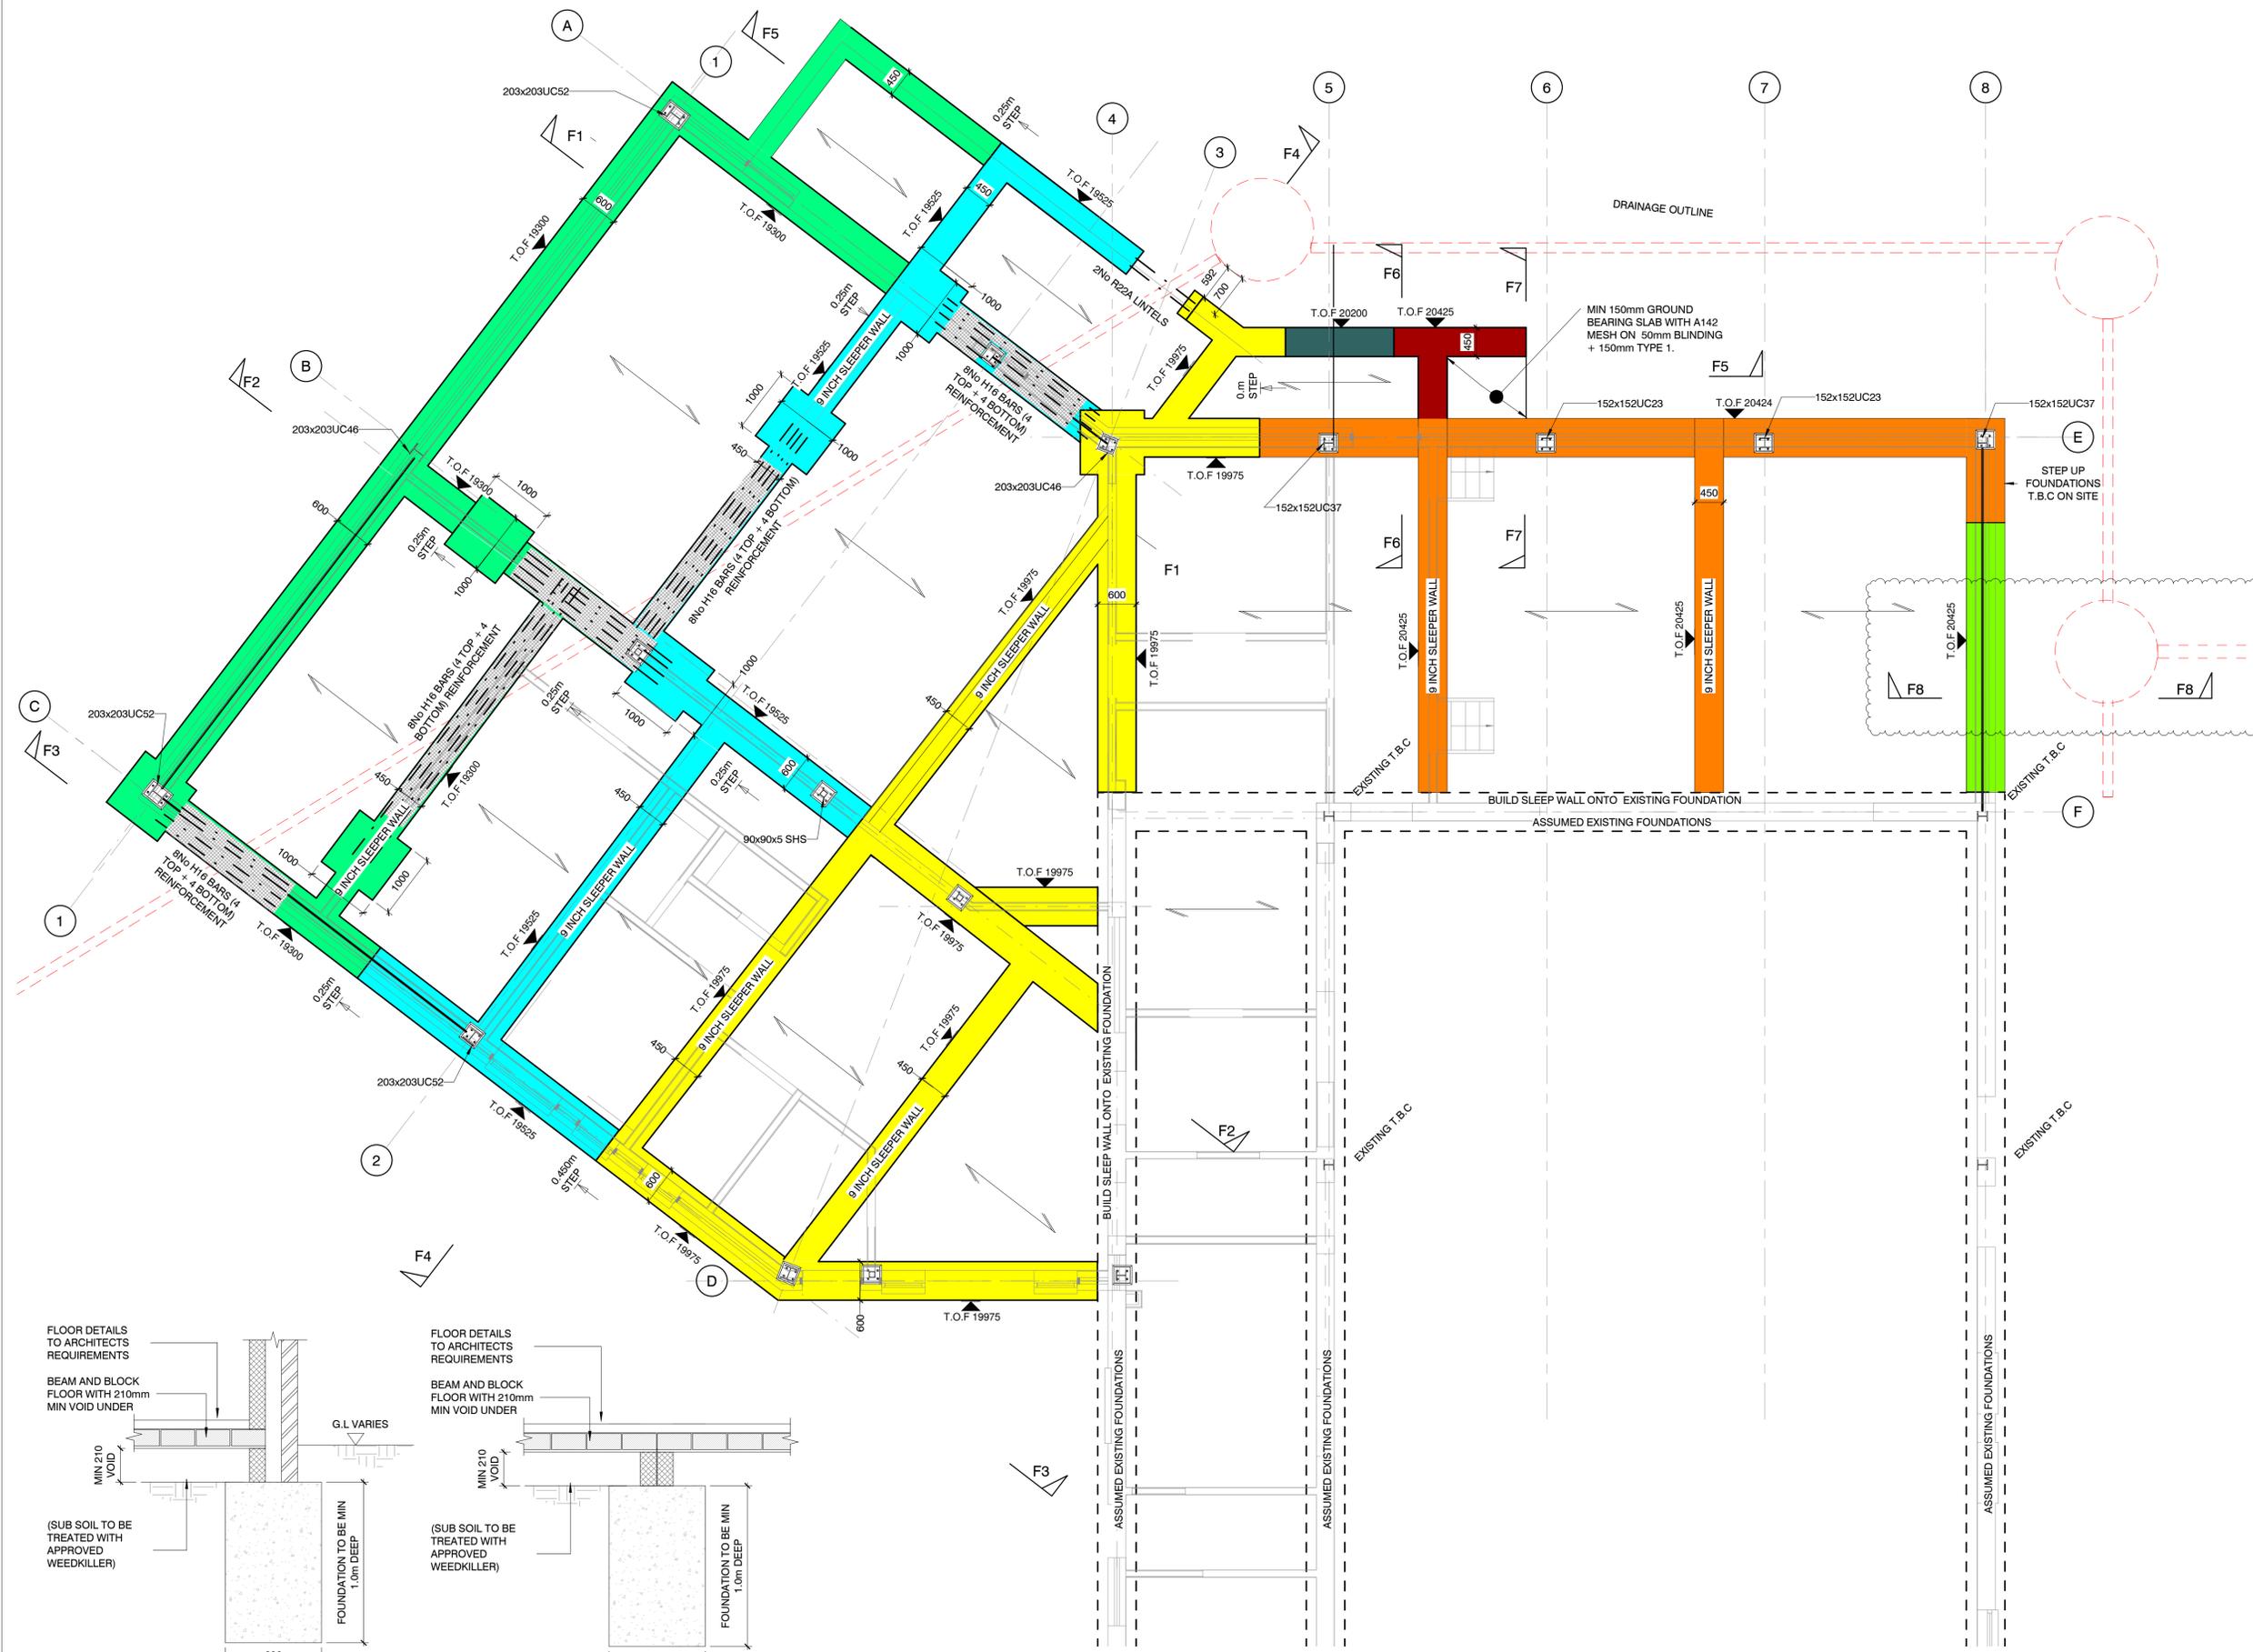

KEY
 DENOTES SPAN OF BEAM & BLOCK

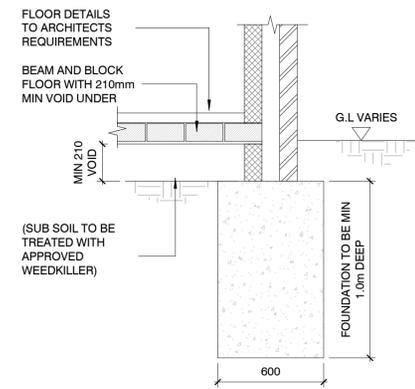

Typical Trench Fill Foundation
 (Scale :- 1 : 20 @ A1)

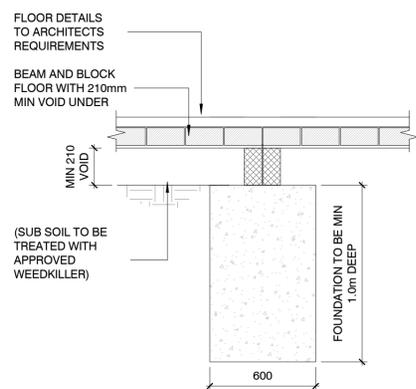

Typical Internal Trench Fill Foundation
 (Scale :- 1 : 20@ A1)

PRELIMINARY

Rev	Description	Drn	Chk	Date
C	ADDED SECTION F8	TJM	TJM	04-02-2019
B	MOVED INSPECTION CHAMBER	TJM	TJM	17-12-2018
A	GENERAL UPDATE	TJM	TJM	07-12-2018

ALAN BAXTER PARTNERSHIP LLP
 CONSULTING STRUCTURAL ENGINEERS
 THE CLOCK BUILDING
 PYMPES COURT
 BUSBRIDGE ROAD
 LOOSE
 MAIDSTONE
 KENT ME15 0HZ
 TELEPHONE: 01622 744263
 FAX: 01622 749270
 EMAIL: mail@abpengineers.co.uk



Project
**Leybourne Village Hall,
 Little Market Row, West
 Malling ME19 5QL**

Drawing
Foundation Layout

Date	06/27/17	Scale	As indicated	@ A1
Ref	F437-A1-01	Rev	C	