


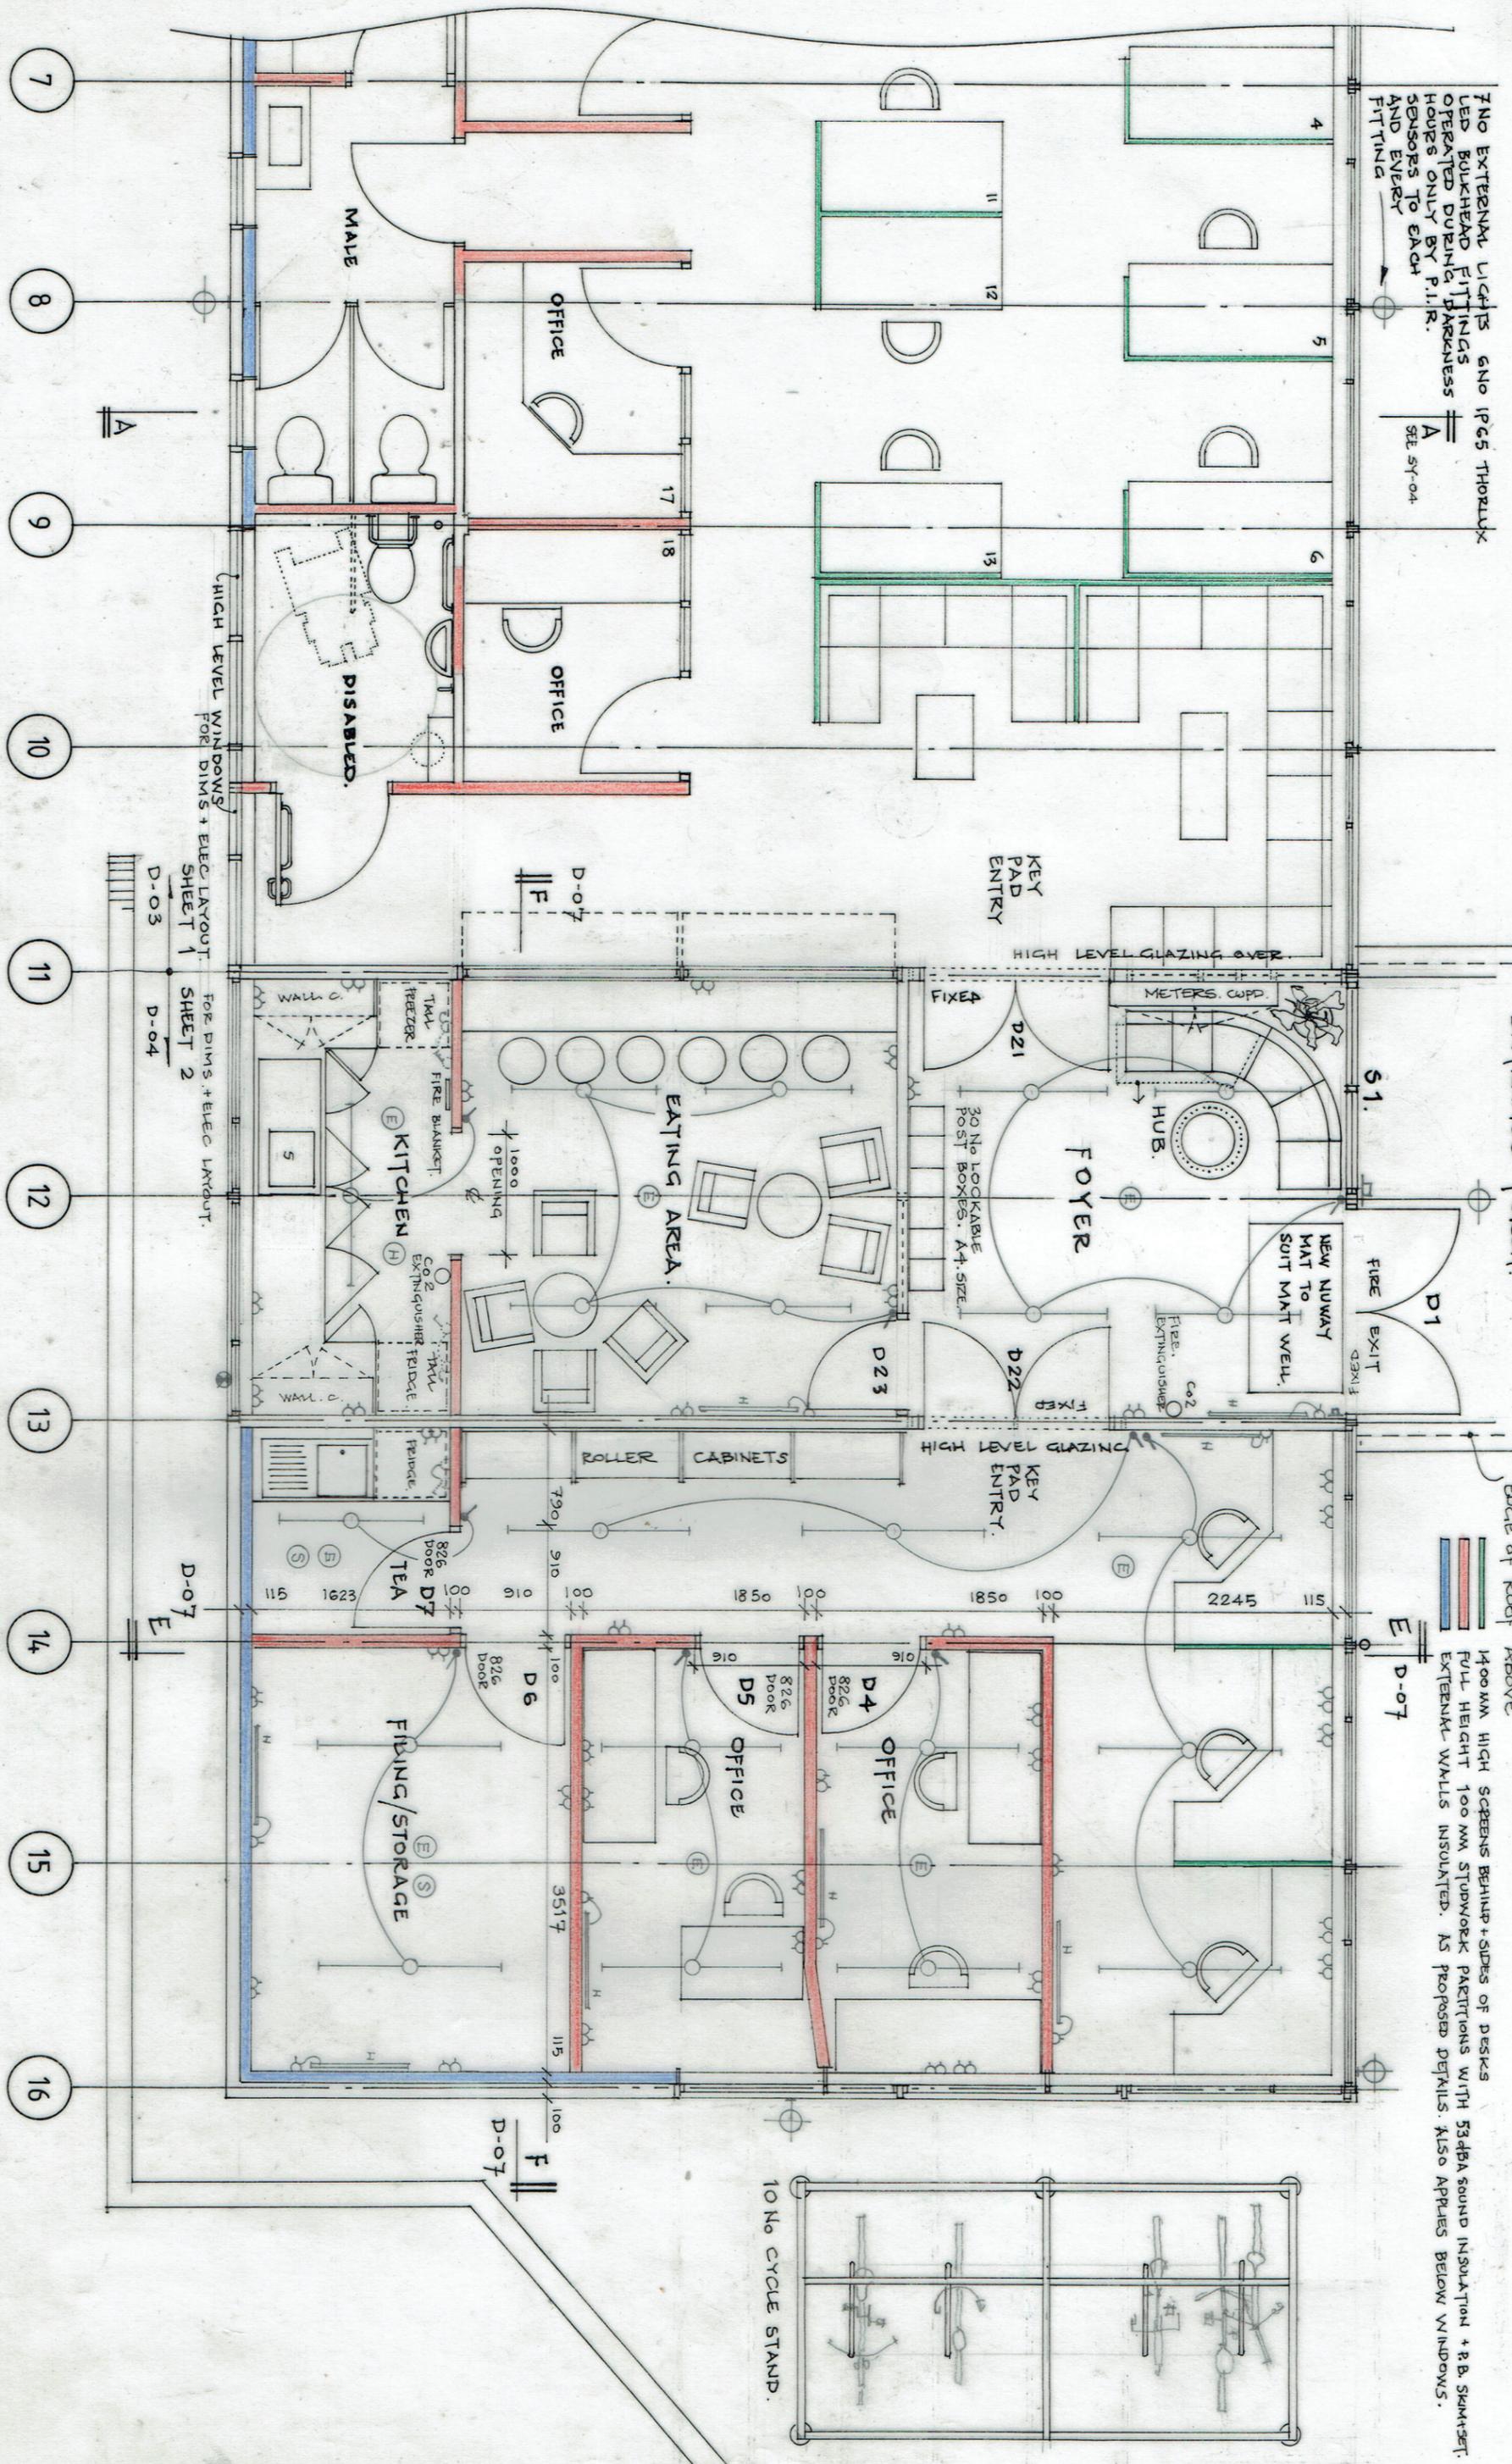

TWO EXTERNAL LIGHTS 6NO IP65 THORLUK LED BULKHEAD FITTINGS OPERATED DURING DARKNESS HOURS ONLY BY P.I.R. SENSORS TO EACH AND EVERY FITTING SEE SY-04



ENTRANCE PORCH.

EDGE OF CONCRETE SLAB UNDER THE PORCH EDGE OF ROOF ABOVE

1400MM HIGH SCREENS BEHIND SIDES OF DESKS FULL HEIGHT 100MM STUDWORK PARTITIONS WITH 53dBA SOUND INSULATION + RB SKIMSET. EXTERNAL WALLS INSULATED. AS PROPOSED DETAILS. ALSO APPLIES BELOW WINDOWS.

E D-07

KEY PAD ENTRY

FOYER

EATING AREA.

KITCHEN

FIBING/STORAGE

OFFICE

OFFICE

MALE

OFFICE

OFFICE

DISABLED.

HIGH LEVEL GLAZING OVER FOR DIMS + ELEC LAYOUT SHEET 1

D-03

D-04

D-07

D-07

10 NO CYCLE STAND.

FIGURED DIMENSIONS TO BE READ IN PREFERENCE TO SCALED CHECK ALL DIMENSIONS ON SITE PLEASE CONTACT THE ARCHITECT IF ANY ANOMALIES IN THE DIMENSIONING IS FOUND PRIOR TO CONSTRUCTION

Revision Description

Initial Date

GLENN BALL Chartered Architect.

Site: BRADBOURNE VALE ROAD, TN13 3QG Dwg: 96/D-04. Client: SEVENOAKS TOWN COUNCIL Proposed LAYOUT SHEET 2 OF 2 Date: AUG 2018

Tel. 01732 761629.

Dwg Title: BUSINESS HUB

Scale: 1:50 @ A3

Date: AUG 2018