


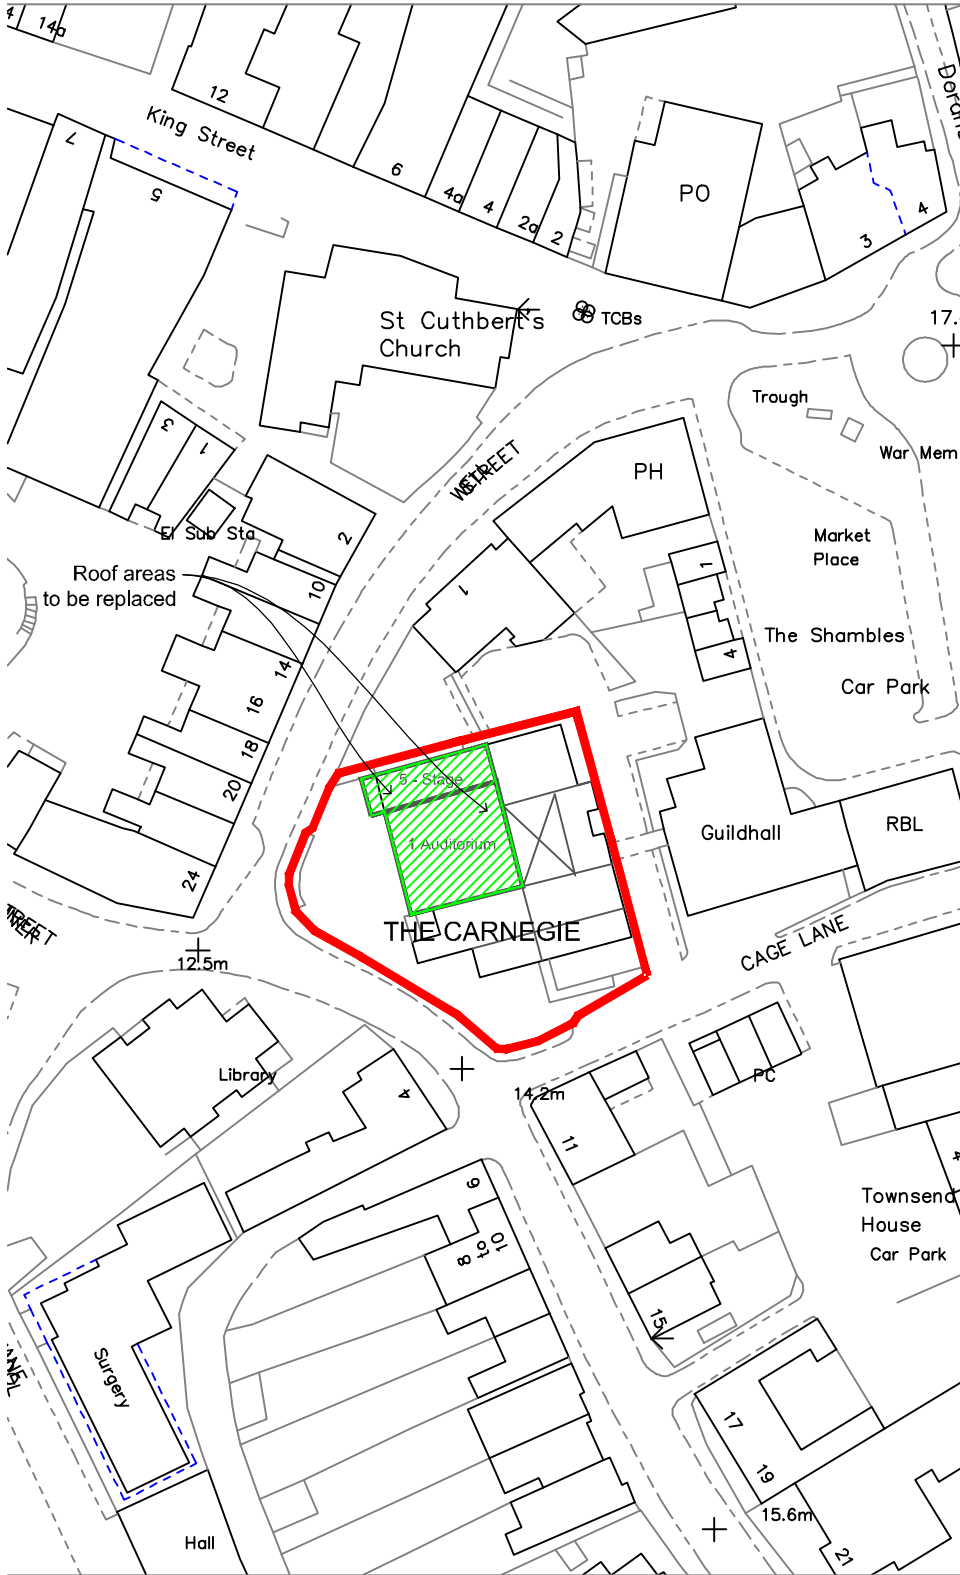

Location Plan (1:1000)

Do not scale from the drawing, use written dimensions only.

ORIGINAL
SHEET SIZE

A4

NOTES

This drawing is produced for use in this project only and may not be used for any other purpose, Hamson Barron Smith Ltd, accept no liability for the use of this drawing other than the purpose for which it was intended in connection with the project as recorded on the title block fields 'Purpose of Issue' and 'File Status Code'.

This drawing may not be reproduced in any form without prior written agreement of Hamson Barron Smith Ltd.

© Crown Copyright and database rights 2015. Ordnance Survey licence number 100019340

KEY PLAN



KEY

REVISED BY:	DATE:	CHECKED BY:	DATE:
-------------	-------	-------------	-------

PURPOSE OF ISSUE	Tender
------------------	--------

FILE STATUS CODE	S2
------------------	----

**Hamson
Barron
Smith**

office@hamsonbarronsmith.com
www.hamsonbarronsmith.com

Norwich
Townshend House
30 Crown Road
Norwich, NR1 3DT
T +44 (0) 1603 227115

RIBA Chartered Practice | RIBA Client Advisor | ISO9001 | ISO14001
Green Register | AECB | Passivhaus Trust Patron Member

CLIENT	Thetford Town Council
--------	-----------------------

PROJECT	The Carnegie, Thetford Flat Roofing Renewal
---------	--

TITLE	Location Plan
-------	---------------

SCALES	DATE	DRAWN	CHECKED
1:1000	13/4/22	MP	--

PROJECT NR	DRAWING FIELDS	UNIQUE NR	REV CODE
111250	HBS-DR-B10		p00