


KEY

 New-build partitions/cladding  
3.1m height (by setworks contractor)

Rev:	Reason for issue:	Date:	Issue to:
------	-------------------	-------	-----------

**For tender**

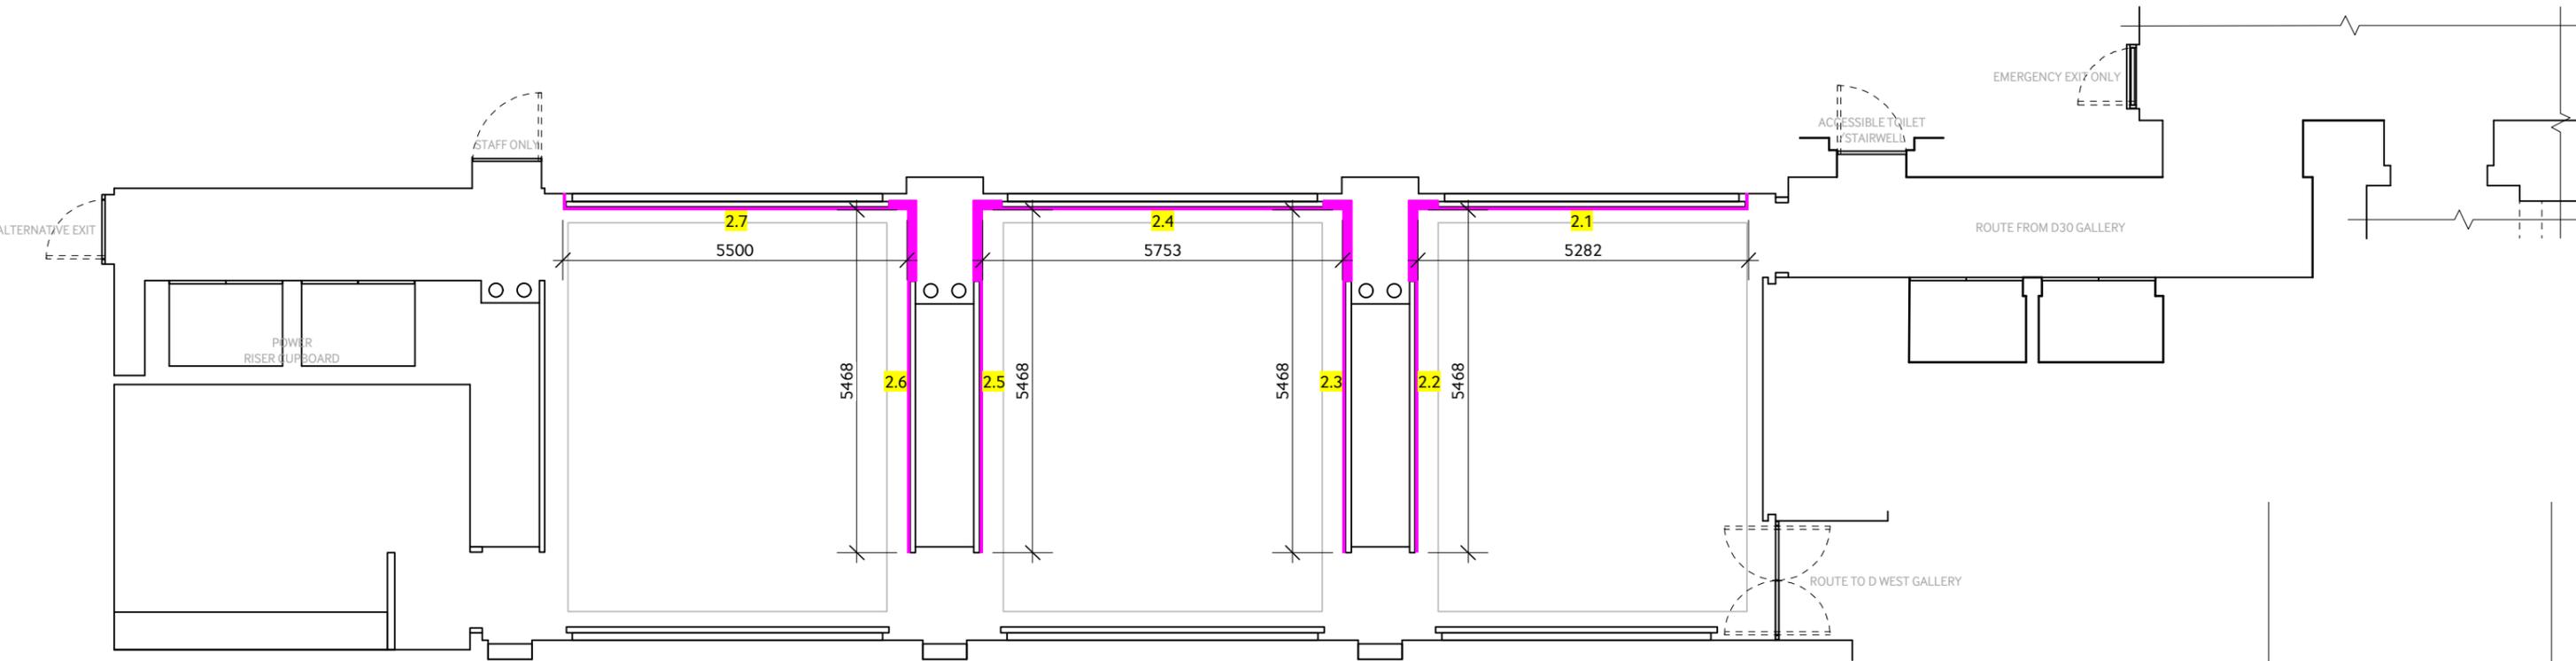

- Notes:**
1. This drawing is not to be used for construction
  2. Drawings not to be scaled
  3. All dimensions to be checked on site
  4. All construction and shop drawings must be submitted for comment prior to commencement of any work.
  5. Building Regulations to be checked at the time of design and the appropriate internal/external specialists consulted.

Project title:  
**Age of Terror**

	Drawn by: IWM Design Lambeth Road London SE1 6HZ T. 020 7091 3149
	Project No.: <b>16-0130</b>

Date: <b>27 June 2017</b>	Scale @ A3: <b>1:100</b>
Drawing Title: <b>New partitions D East</b>	Revision:

Drawing No.: <b>102</b>	Revision:
----------------------------	-----------

New partitions/cladding  
D East Gallery  
Scale 1:100