


East

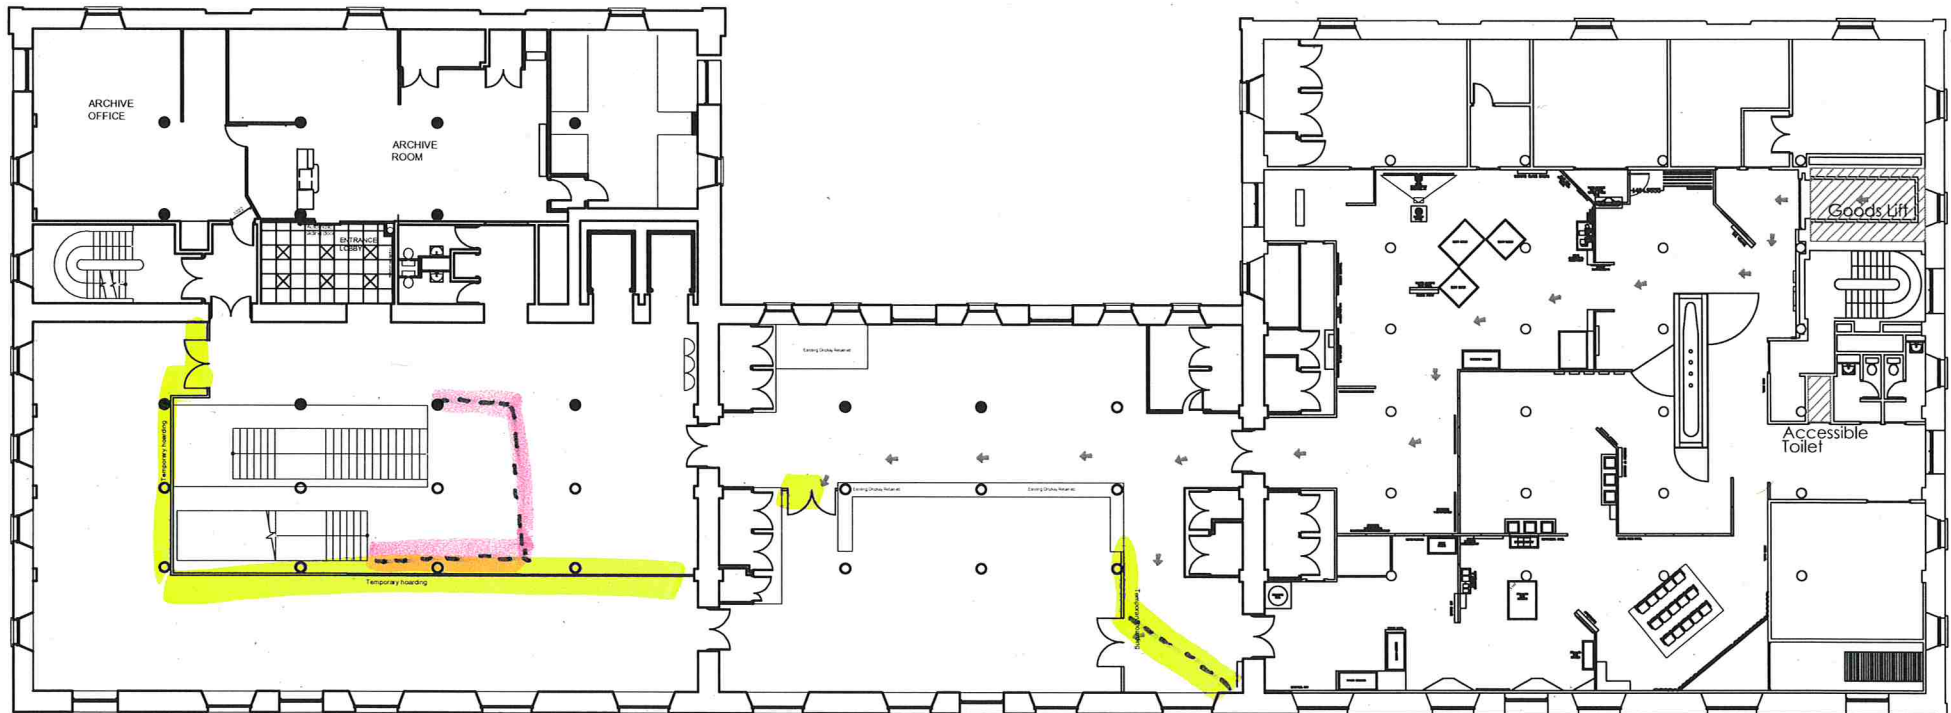

Phase 1 hoarding pre-January 2020
 Phase 2 hoarding January 2020

Revision	Details	Name and Date
Address / Scheme		
Merseyside Maritime Museum		
Royal Albert Dock		
Liverpool L3 4AQ		
Title		
Sea Galleries		
Fit Out		
Existing Hoarding and Site Access		
Floor		
Second		
Drawing Number		Revision
NML - 101 / 01		
Scale	Date	Drawn
A2	1:150	July 2019
Status		RF CONTRACT
NATIONAL MUSEUMS LIVERPOOL		
national museums liverpool 127 date street liverpool L2 2JH		