


Proposed Layout First Floor
Scale 1:100 @ A2

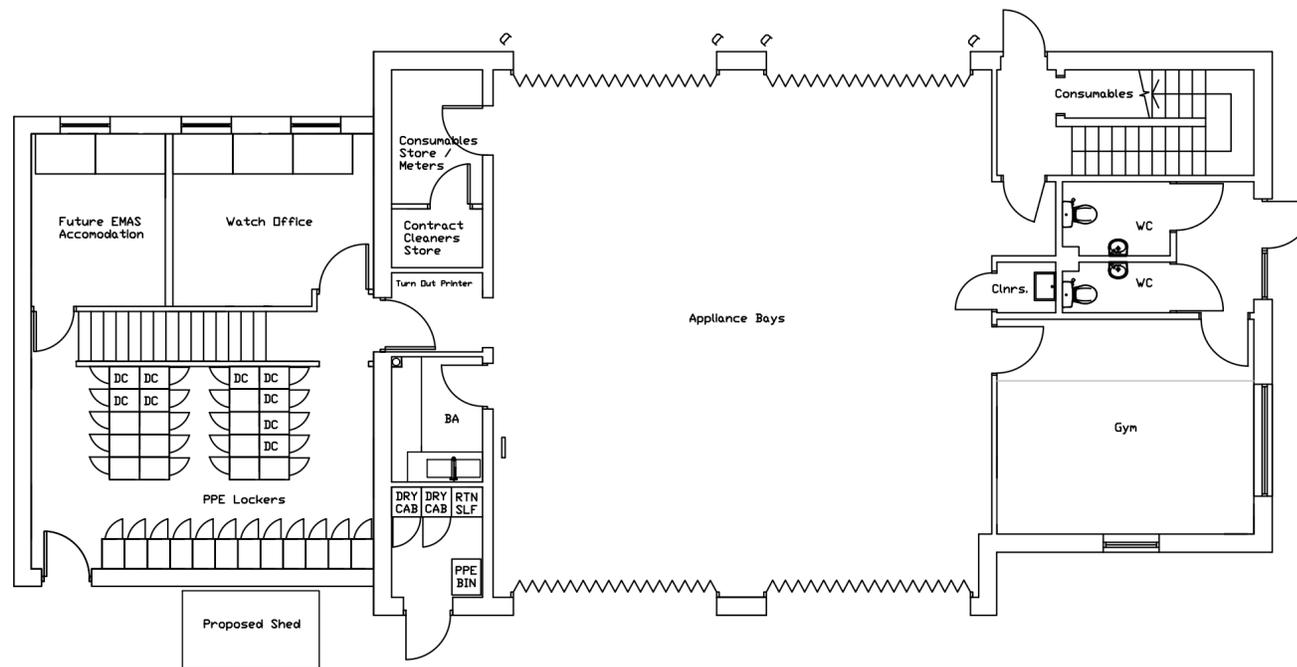

Proposed Layout Ground Floor
Scale 1:100 @ A2

NOTES:
 1. DO NOT SCALE FROM DRAWING.
 2. ALL DIMENSIONS TO BE CHECKED ON SITE PRIOR TO COMMENCEMENT OF WORKS.
 3. THIS DRAWING IS COPYRIGHT TO LEICESTERSHIRE FIRE AND RESCUE.
 4. PERSONNEL SHOULD NOTE RELEVANT ITEMS REGARDING THE CONDITION OF THE EXISTING STRUCTURE CONTAINED WITHIN THE HEALTH & SAFETY FILE SHOULD THIS BE AVAILABLE.



?	
REVISIONS	

LEICESTERSHIRE FIRE and RESCUE SERVICE	Estates Department Leicestershire Fire and Rescue Headquarters 12 Geoff Monk Way Birstall Leicestershire LE4 3BU
	PROJECT NUMBER PROJECT TITLE Lutterworth Fire & Rescue Station
TITLE Extension Project Proposed Layout	

DRAWING No	REV	SCALE
DC/P/LUT/2017/111		1:100@A2
DRAWN BY	DATE	
DC	10/12/2017	
CHECKED BY	SIZE/PLOT	
UERN	A2	
ACAD FILE	UERN	