




Do not scale from this drawing
 The contractor is to check all dimensions on site
 and report any discrepancies to the architect
 All rights described in chapter IV of the
 copyright, design and patents act 1988
 have been generally asserted

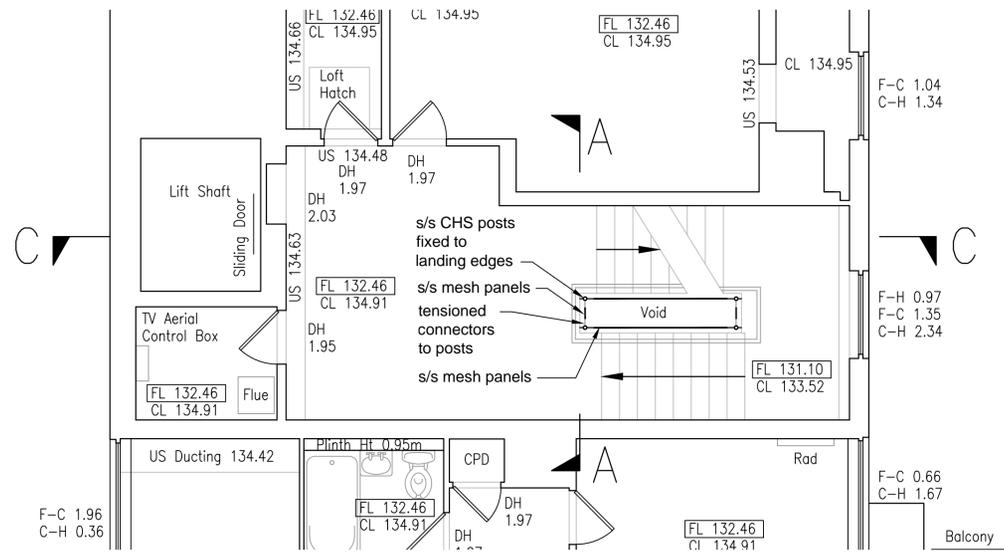

TYPICAL PLAN THROUGH STAIRWELL

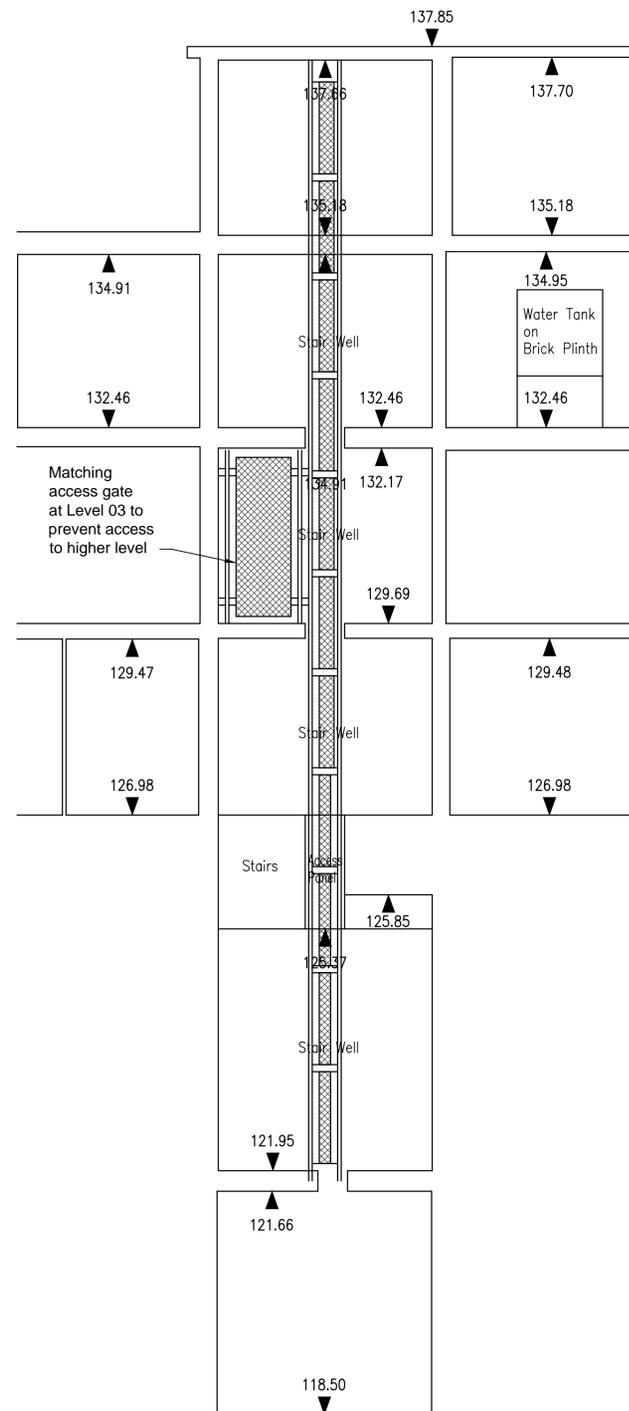

SECTION A-A

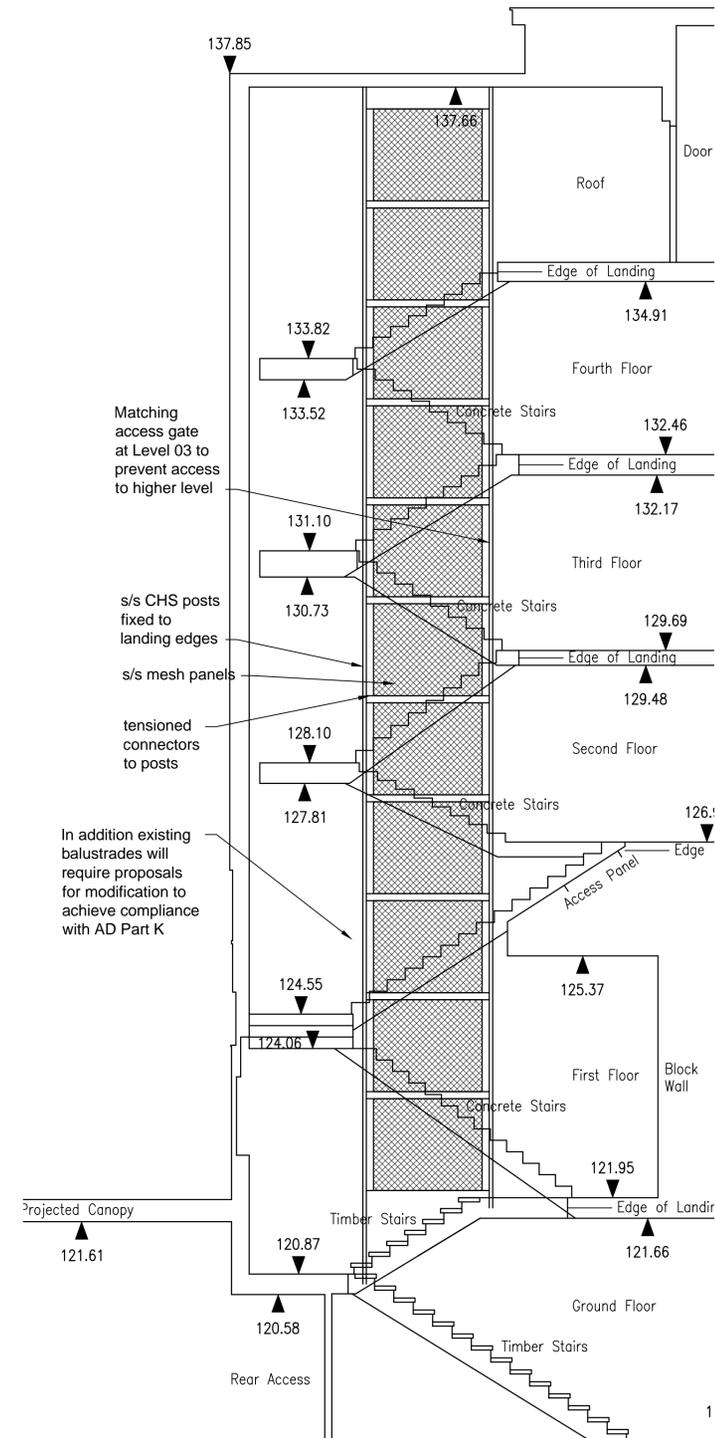

SECTION C-C

C	23.05.18	Drawn: MCA	Check: FM
Tender Issue			
B	16.05.18	Drawn: MCA	Check: FM
Add access gate			
A	09.05.18	Drawn: MCA	Check: FM

MONTE CALVO
 ARCHITECTS
 Chapel House, Church Street, Nassington, PE8 6QG
 T: +44(0)1832 570705 E: fm@montecalvo.co.uk

Drawn: MCA	Check: FM
Project	
Residential Refurbishment Neville House, George Street Corby, NN17 1QD	
Client	
Corby Borough Council	
Drawing	
Detail - Mesh Infill to Stairwell Void	

TENDER ISSUE

Scale	Date	
1:50 @ A1	09.05.2018	
Ref.	Number	Rev.
1232	4002	C