



North side 59 x 2.5m x 1.8m panels & posts

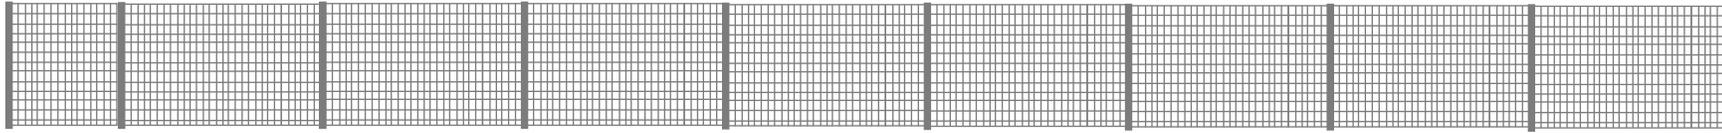


South East eight & half 2.5m x 1.8m panels & posts

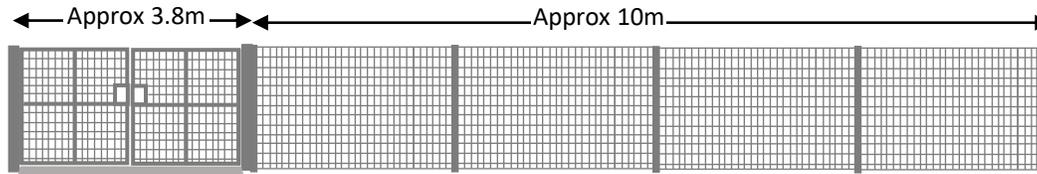



Gap under gates to be minimised with concrete to stop animals getting under

North East four 2.5m x 1.8m panels & posts

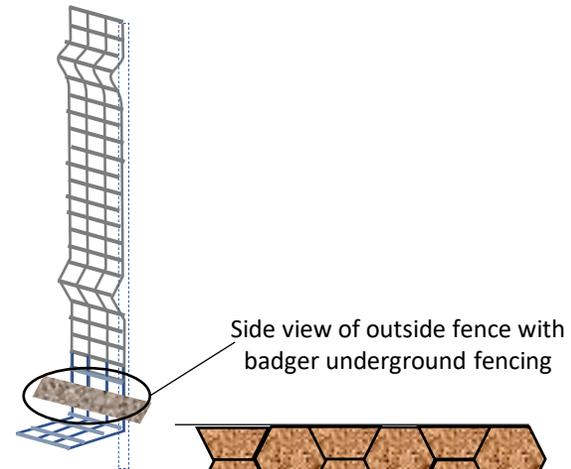

Side view of outside fence with badger underground fencing

Remove top depth carpark for plastic /gravel use carpark scrapings for base of new allotment walkways prior to overlay of plastic/gravel Dig out & retain pebbles relay old carpark scrapings lay new plastic/gravel

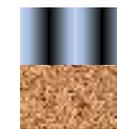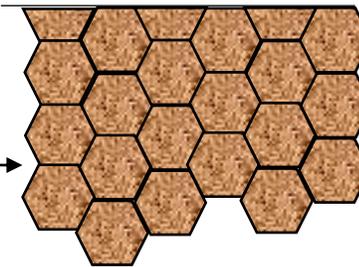


Side view of plastic/gravel path & carpark


Current Stockport allotments & land

Scale is almost exact

 Clear Bushes, trees and level ground 150m x 45m (6750m²) in red

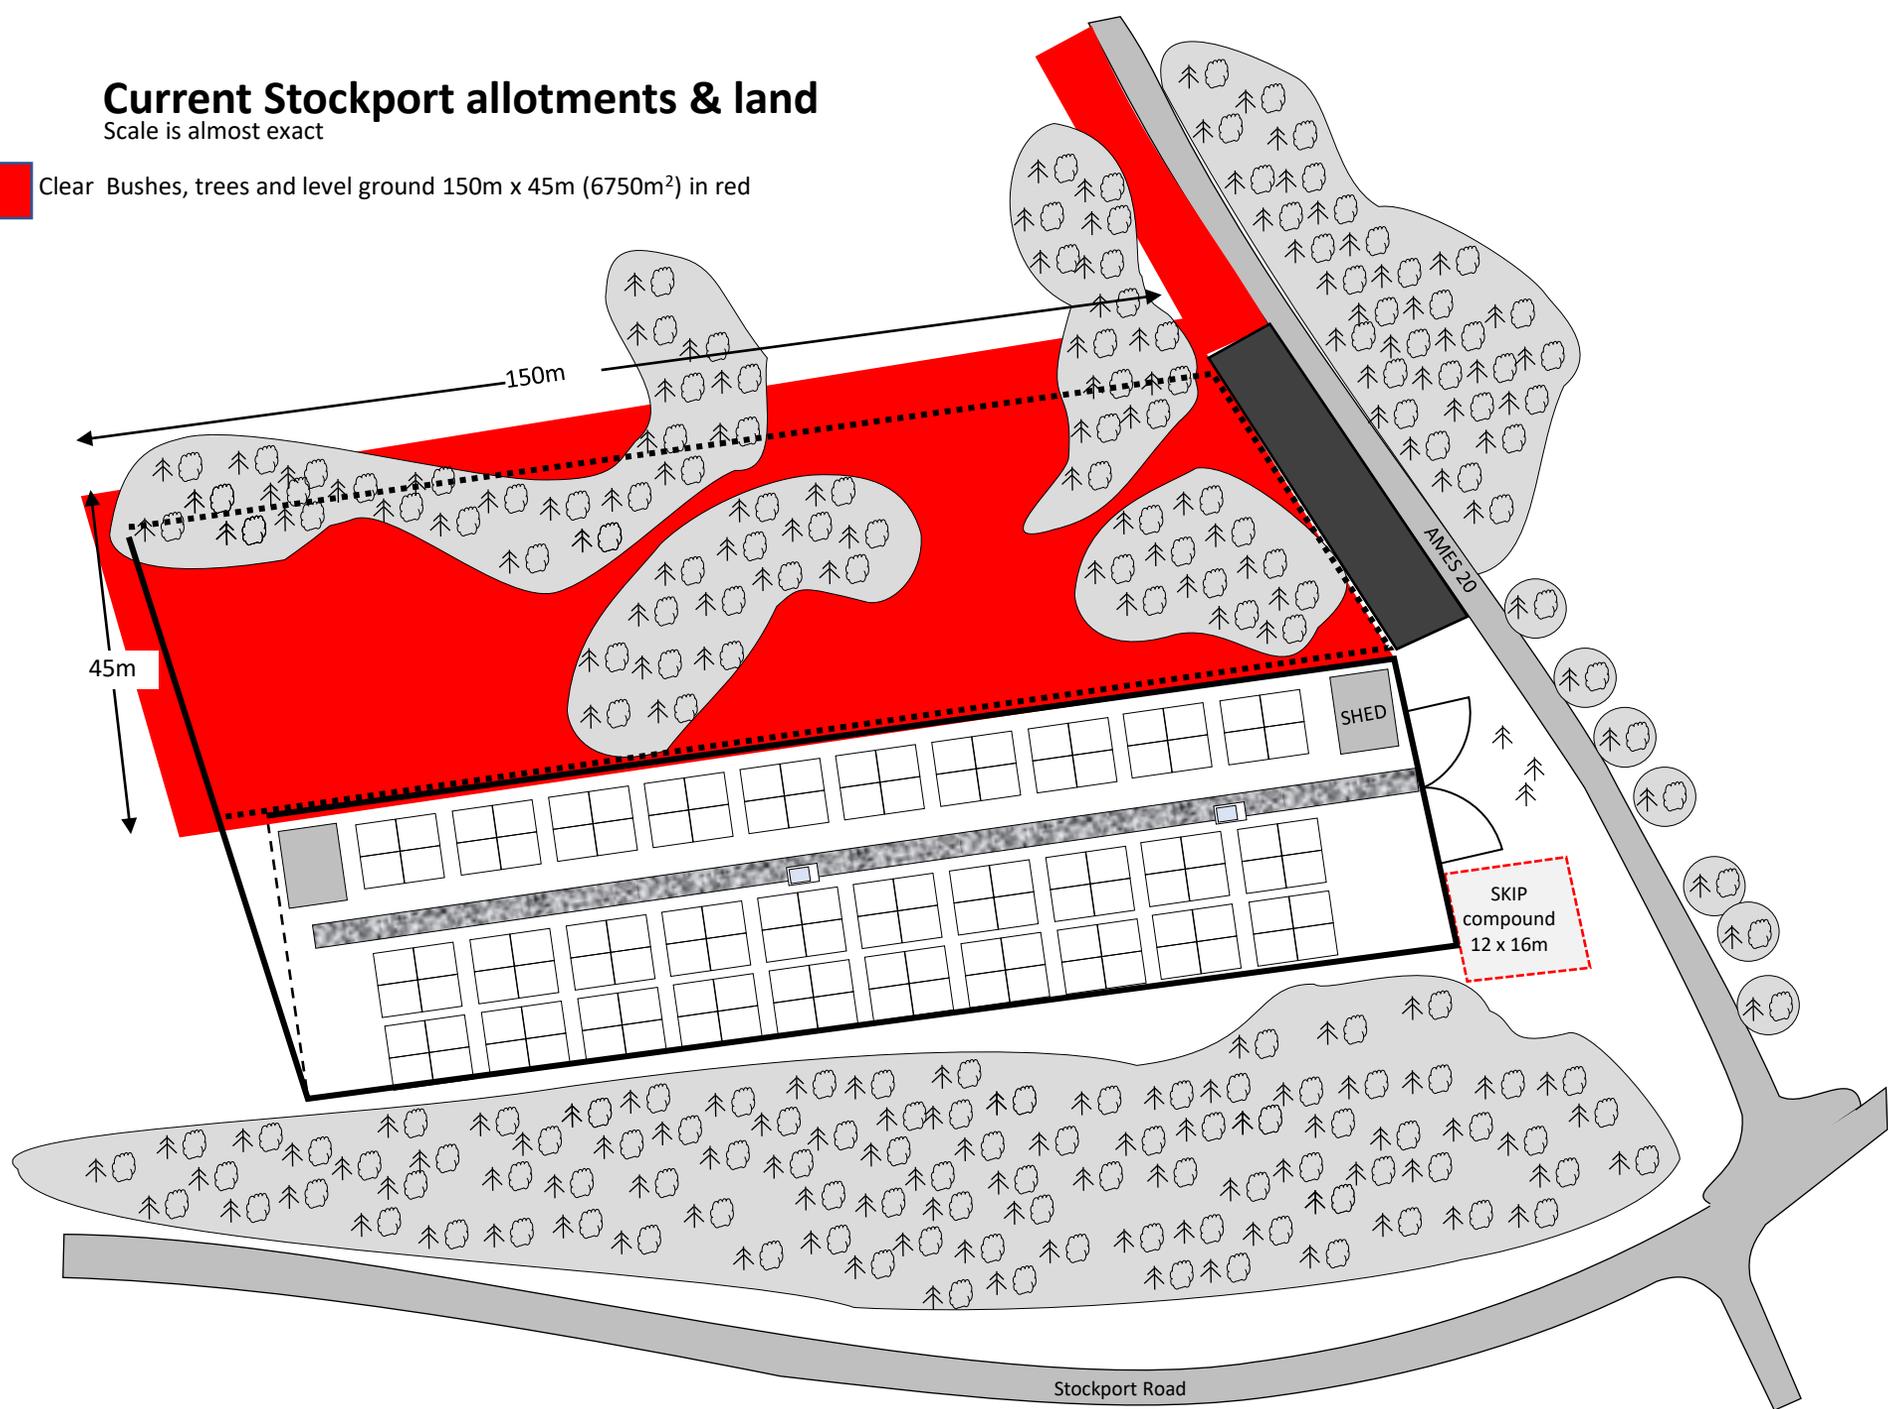

Proposed Stockport Phase 2 allotments & land

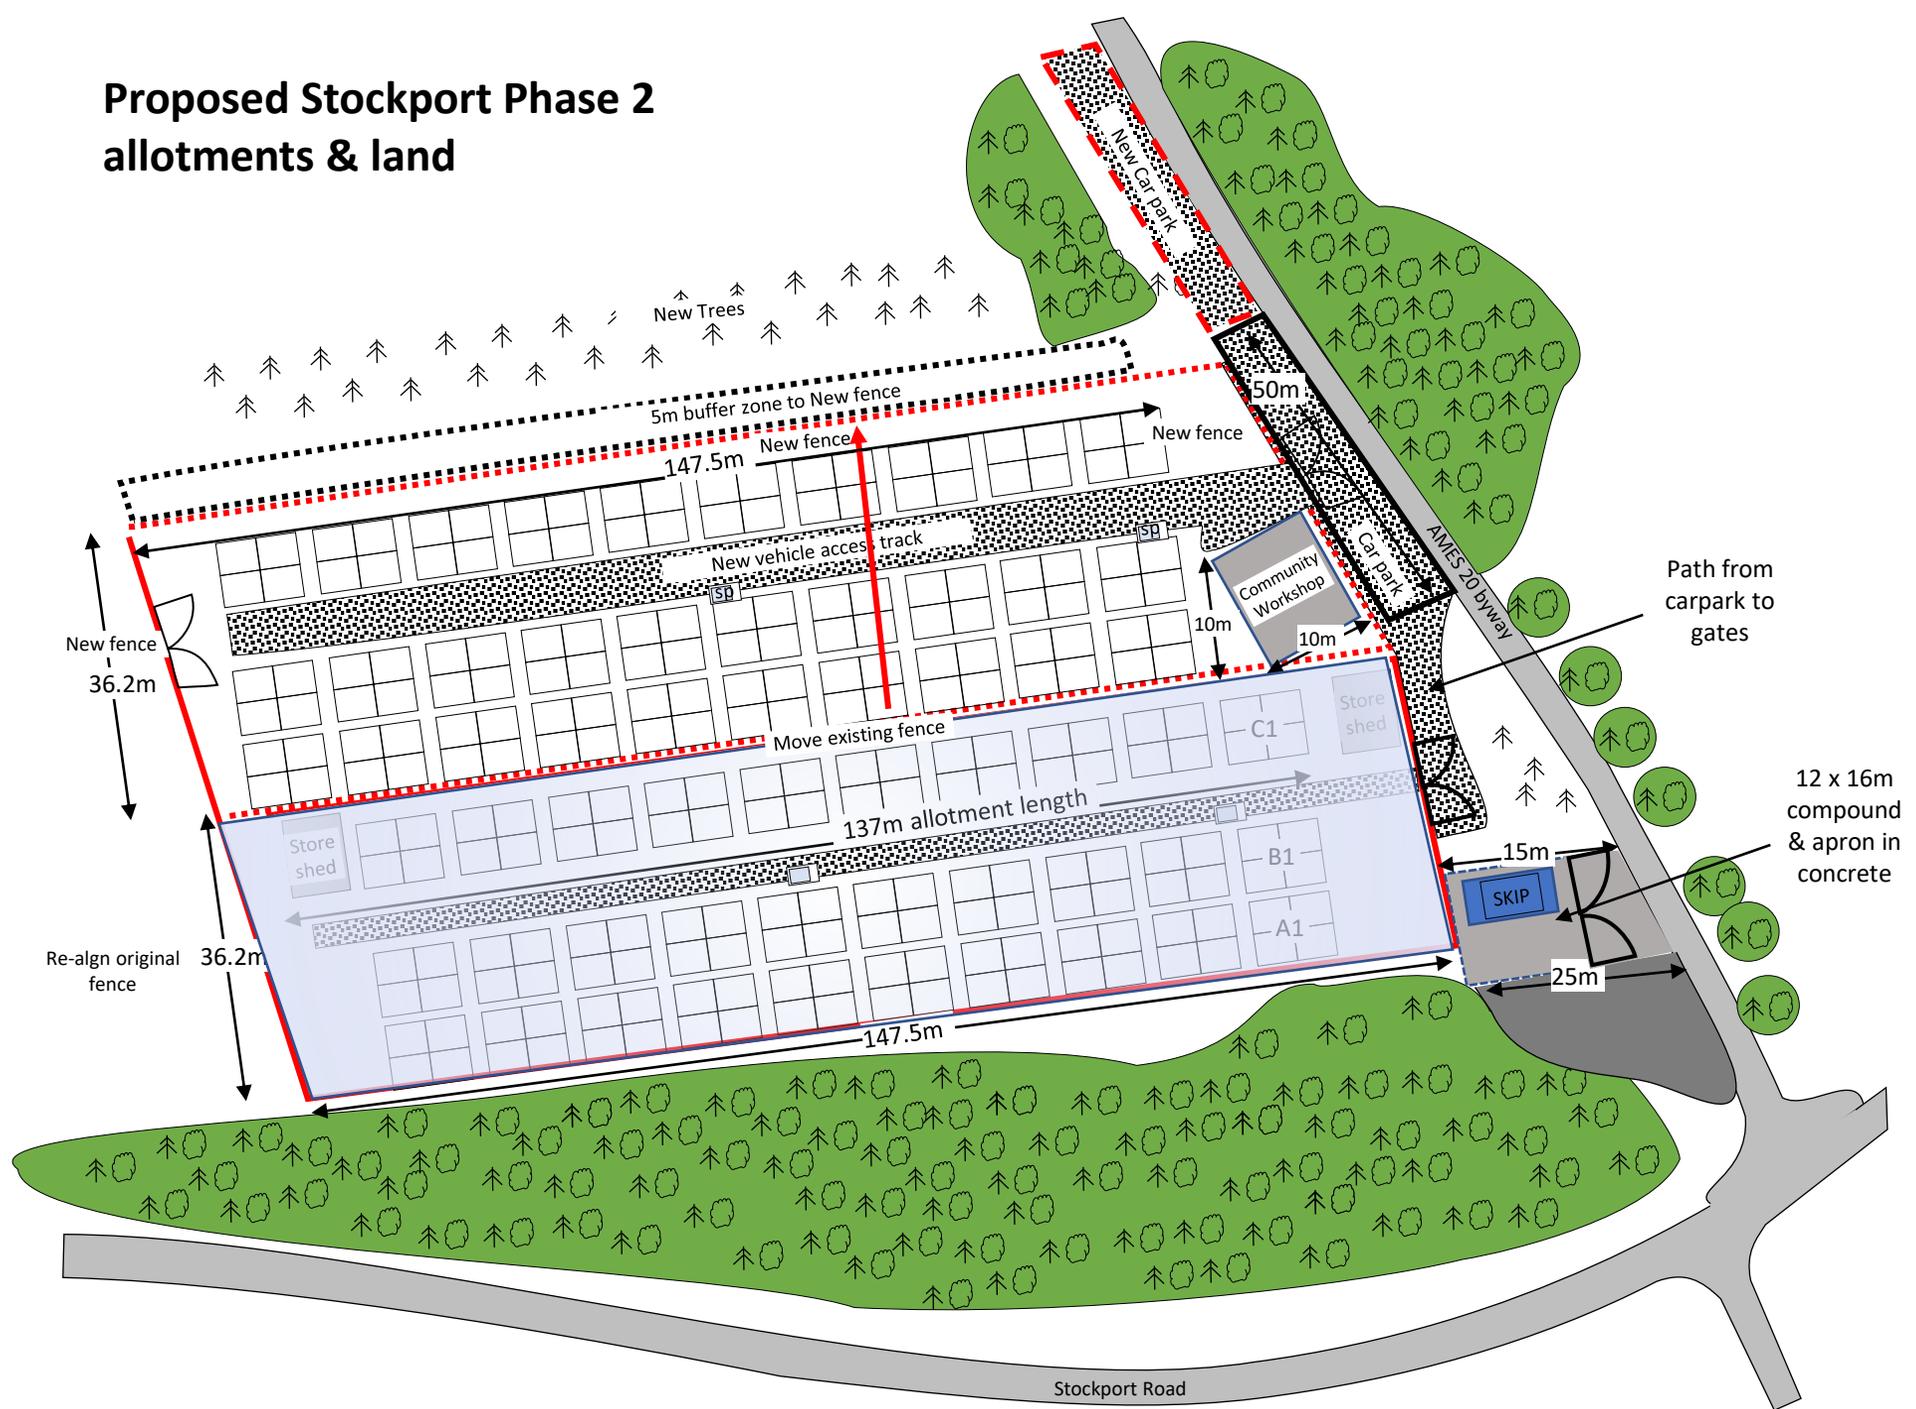

Manufacturers recommended construction – our tender should quote that whichever paver grid is used it should be laid in accordance with the relevant data sheet

For Gravel Surfaces



Typical Construction Profile

