


FARRELL & CLARK LLP © Do not scale from this drawing			
Rev.	Description	Date	By
1	TENDER ISSUE	07/06/19	RAS
2	Note added regarding fire separation between technical space and link.	03/07/19	RAS

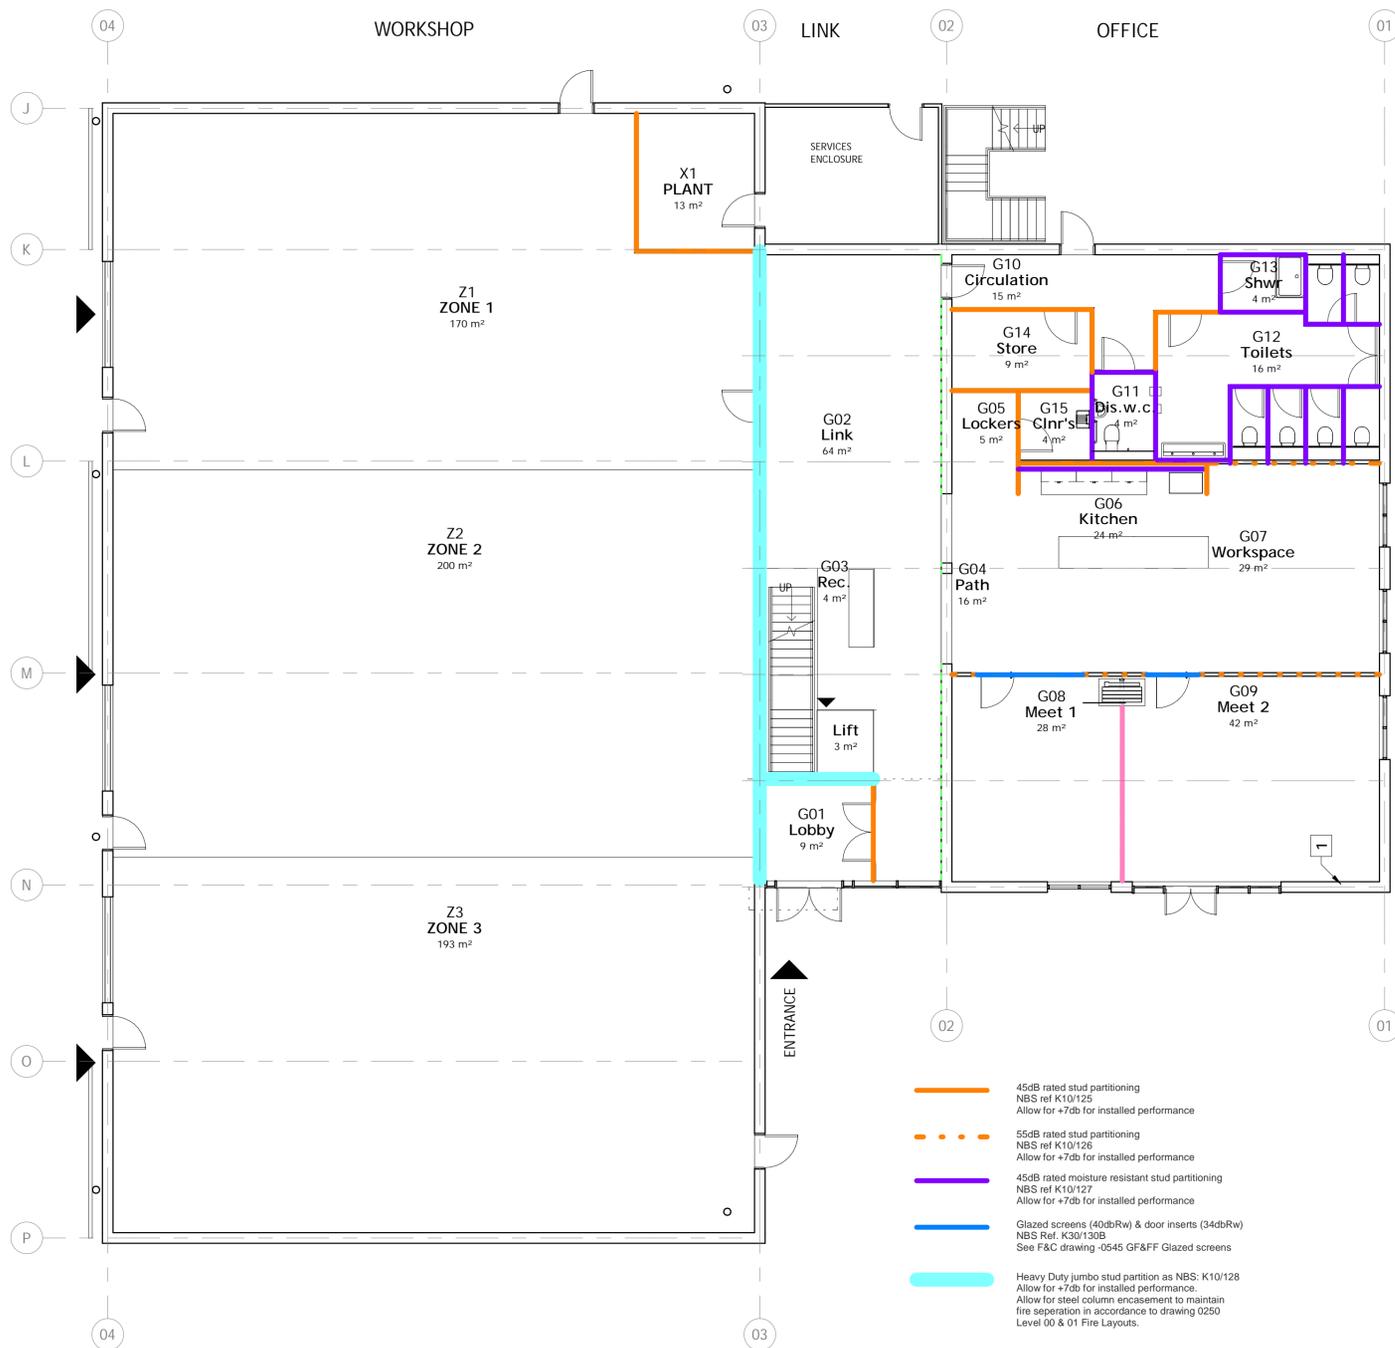


00 - GF GA Partition Types Layout
1 : 100

- 45dB rated stud partitioning
NBS ref K10/125
Allow for +7db for installed performance
- - - 55dB rated stud partitioning
NBS ref K10/126
Allow for +7db for installed performance
- 45dB rated moisture resistant stud partitioning
NBS ref K10/127
Allow for +7db for installed performance
- Glazed screens (40dbRw) & door inserts (34dbRw)
NBS Ref. K30/130B
See F&C drawing -0545 GF&FF Glazed screens
- Heavy Duty jumbo stud partition as NBS: K10/128
Allow for +7db for installed performance.
Allow for steel column encasement to maintain fire separation in accordance to drawing 0250 Level 00 & 01 Fire Layouts.
- Folding Partition NBS Ref. L20/540
Acoustic performance: 40dbRw min.
See F&C drawing -0540 GF-Folding Partition
- - - Modular units internal facing walling
Finish: tapered edge boards, decorated as per specification.

Allow for ALL internal doors to be Rv35db minimum as a general acoustic performance. Refer to NBS Ref L20 Doors for further information.

Cross bracing to be considered in construction.
Any double skin or heavy duty partition to be built with spacing to create flush finish.


Partition Types Key
1 : 50

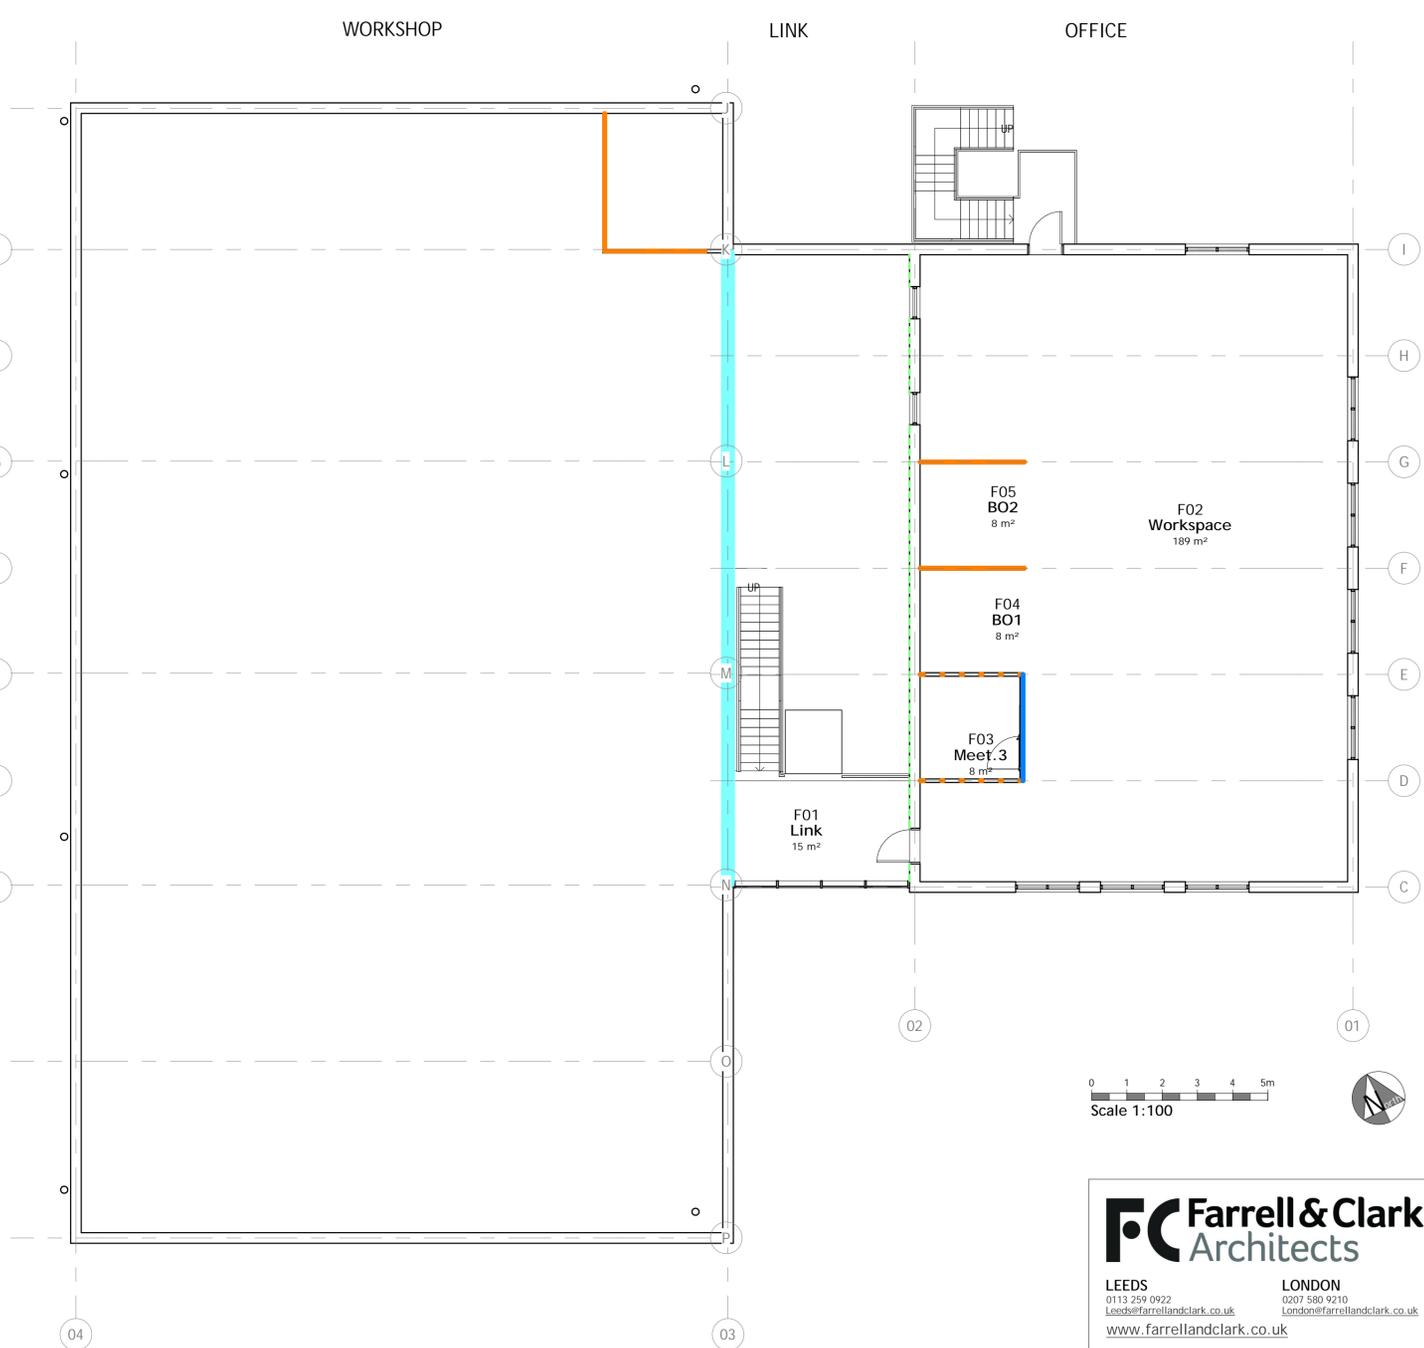

01 - FF GA Partition Types Layout
1 : 100

Drawings to be read in conjunction with Room Data Sheets (RDS) & NBS Specification.
RDS's include information such as Doors, Finishes: ceilings, floors and skirting, decoration. Refer to 500-599 series (interiors) for further information. Information includes service engineers details.

Drawings to be read in conjunction and coordinated with Service Consultations details.
Technical space structure not indicated on layout.
Structural Engineer's information recommended.

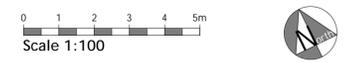

Farrell & Clark Architects
LEEDS 0113 259 0922
LONDON 0207 580 9210
Leeds@farrellandclark.co.uk
London@farrellandclark.co.uk
www.farrellandclark.co.uk

Status: TENDER	D2
Client: Satellite Applications Catapult	
Project: Westcott Innovation Centre	
Title: Partition Types Layout(s)	
Drawn: RAS	Date: MAY 2019
Check: PJ	Scale: As indicated @A1
Drawing No.: 478_001-FC-0520	Rev: 2