


© THIS DRAWING IS A COPYRIGHT OF BARKER ASSOCIATES.

NOTES:
DO NOT SCALE FROM THIS DRAWING. ALL LEVELS, ANGLES AND DIMENSIONS TO BE CHECKED ON SITE PRIOR TO COMMENCEMENT OF WORKS.

THIS DRAWING IS TO BE READ IN CONJUNCTION WITH ALL RELEVANT STRUCTURAL ENGINEERS AND MECHANICAL AND ELECTRICAL ENGINEERS DRAWINGS, DETAILS AND SPECIFICATIONS.

Revisions:
[Revision Text] [dd/mm/yy]

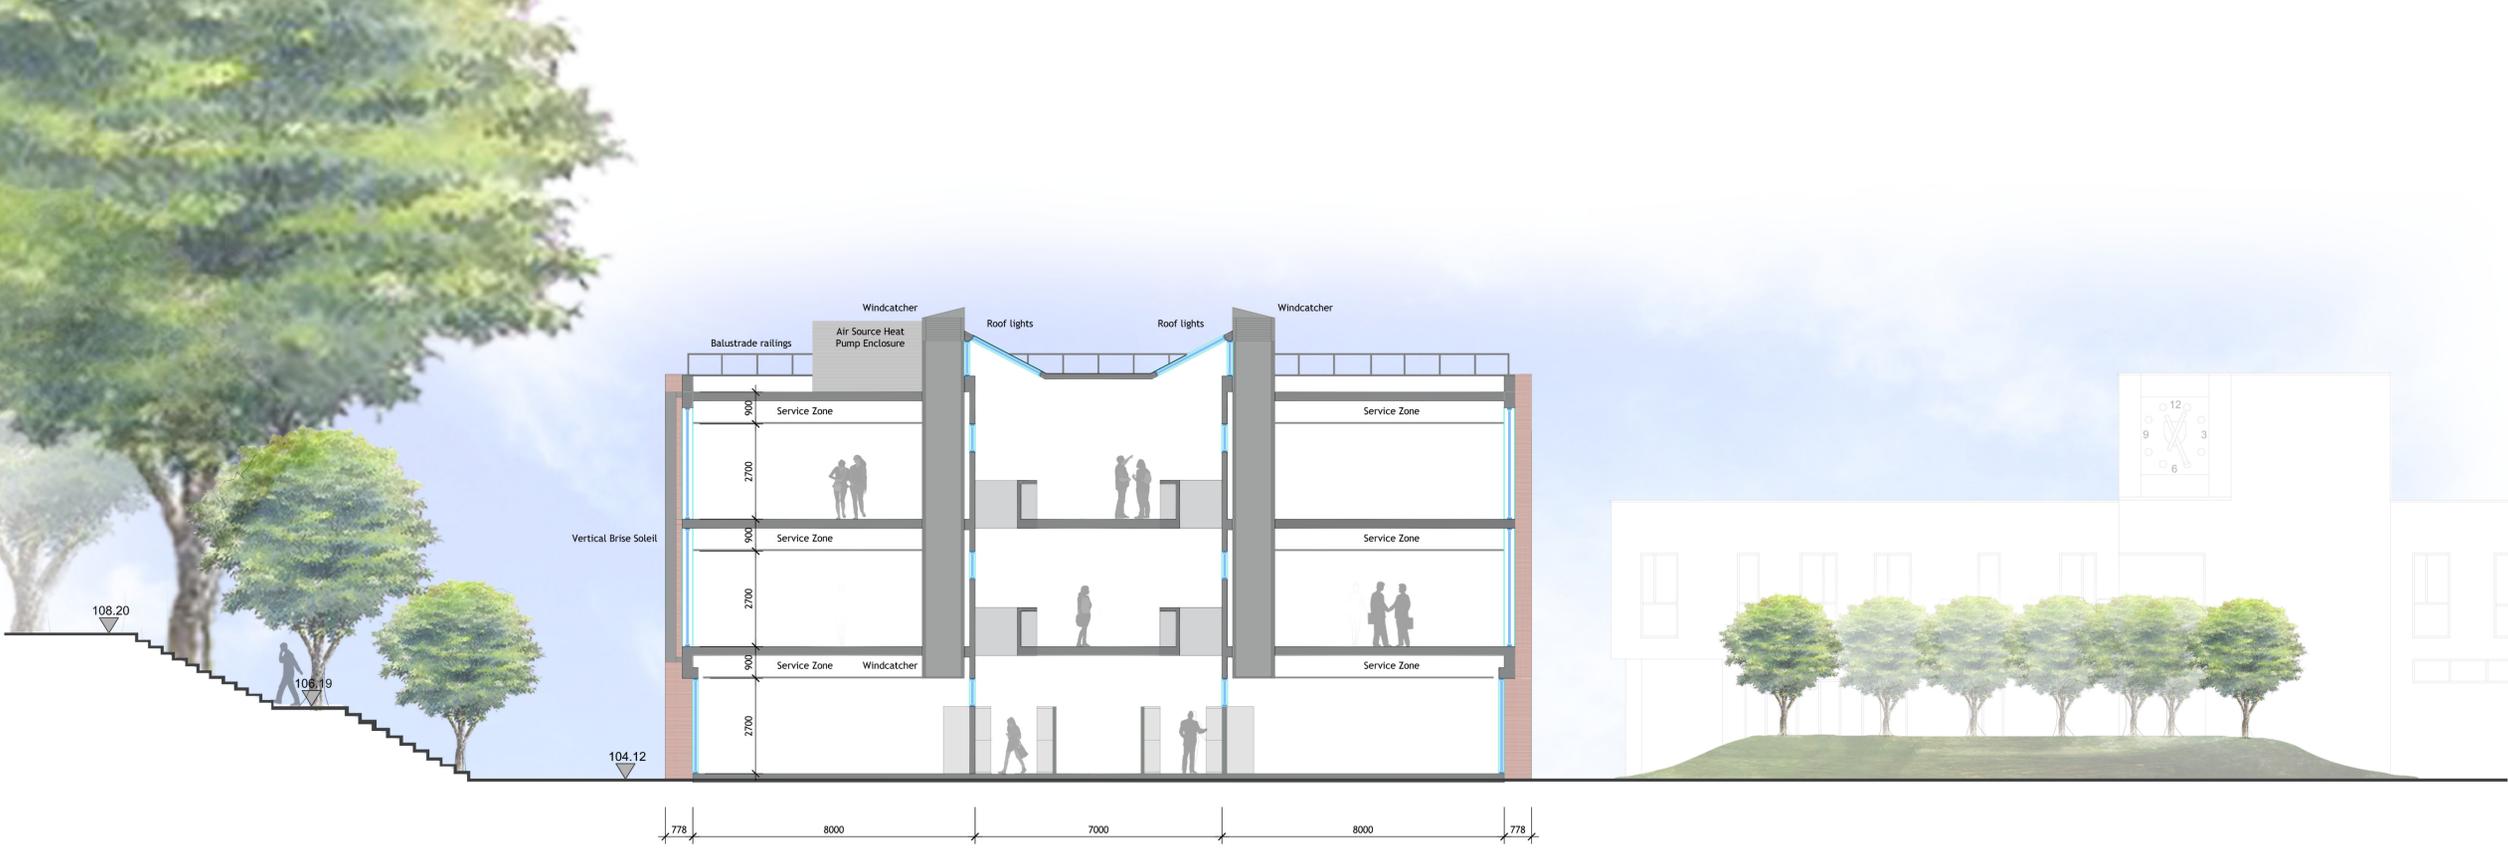

Status:
Preliminary Issue

Barker Associates LLP
Majesty House
Avenue West
Skyline 120
Braintree
Essex
CM7 7AA

W: www.barker-associates.co.uk T: 01279 647111
E: mail@barker-associates.co.uk F: 01279 647027

Client:
Dame Alice Owens School

Project:
New General Teaching Building

Title:
Site Sections as proposed

Scale @A1: 1:100 Date: 10/10/2016 Drawn: HB/SW/FH Checked: RP

Drawing no.: BA / P16-336-321-310 Revision: /